


OPENING PREPARATION
AS PER E2AS1

SCRIBER TO SUIT

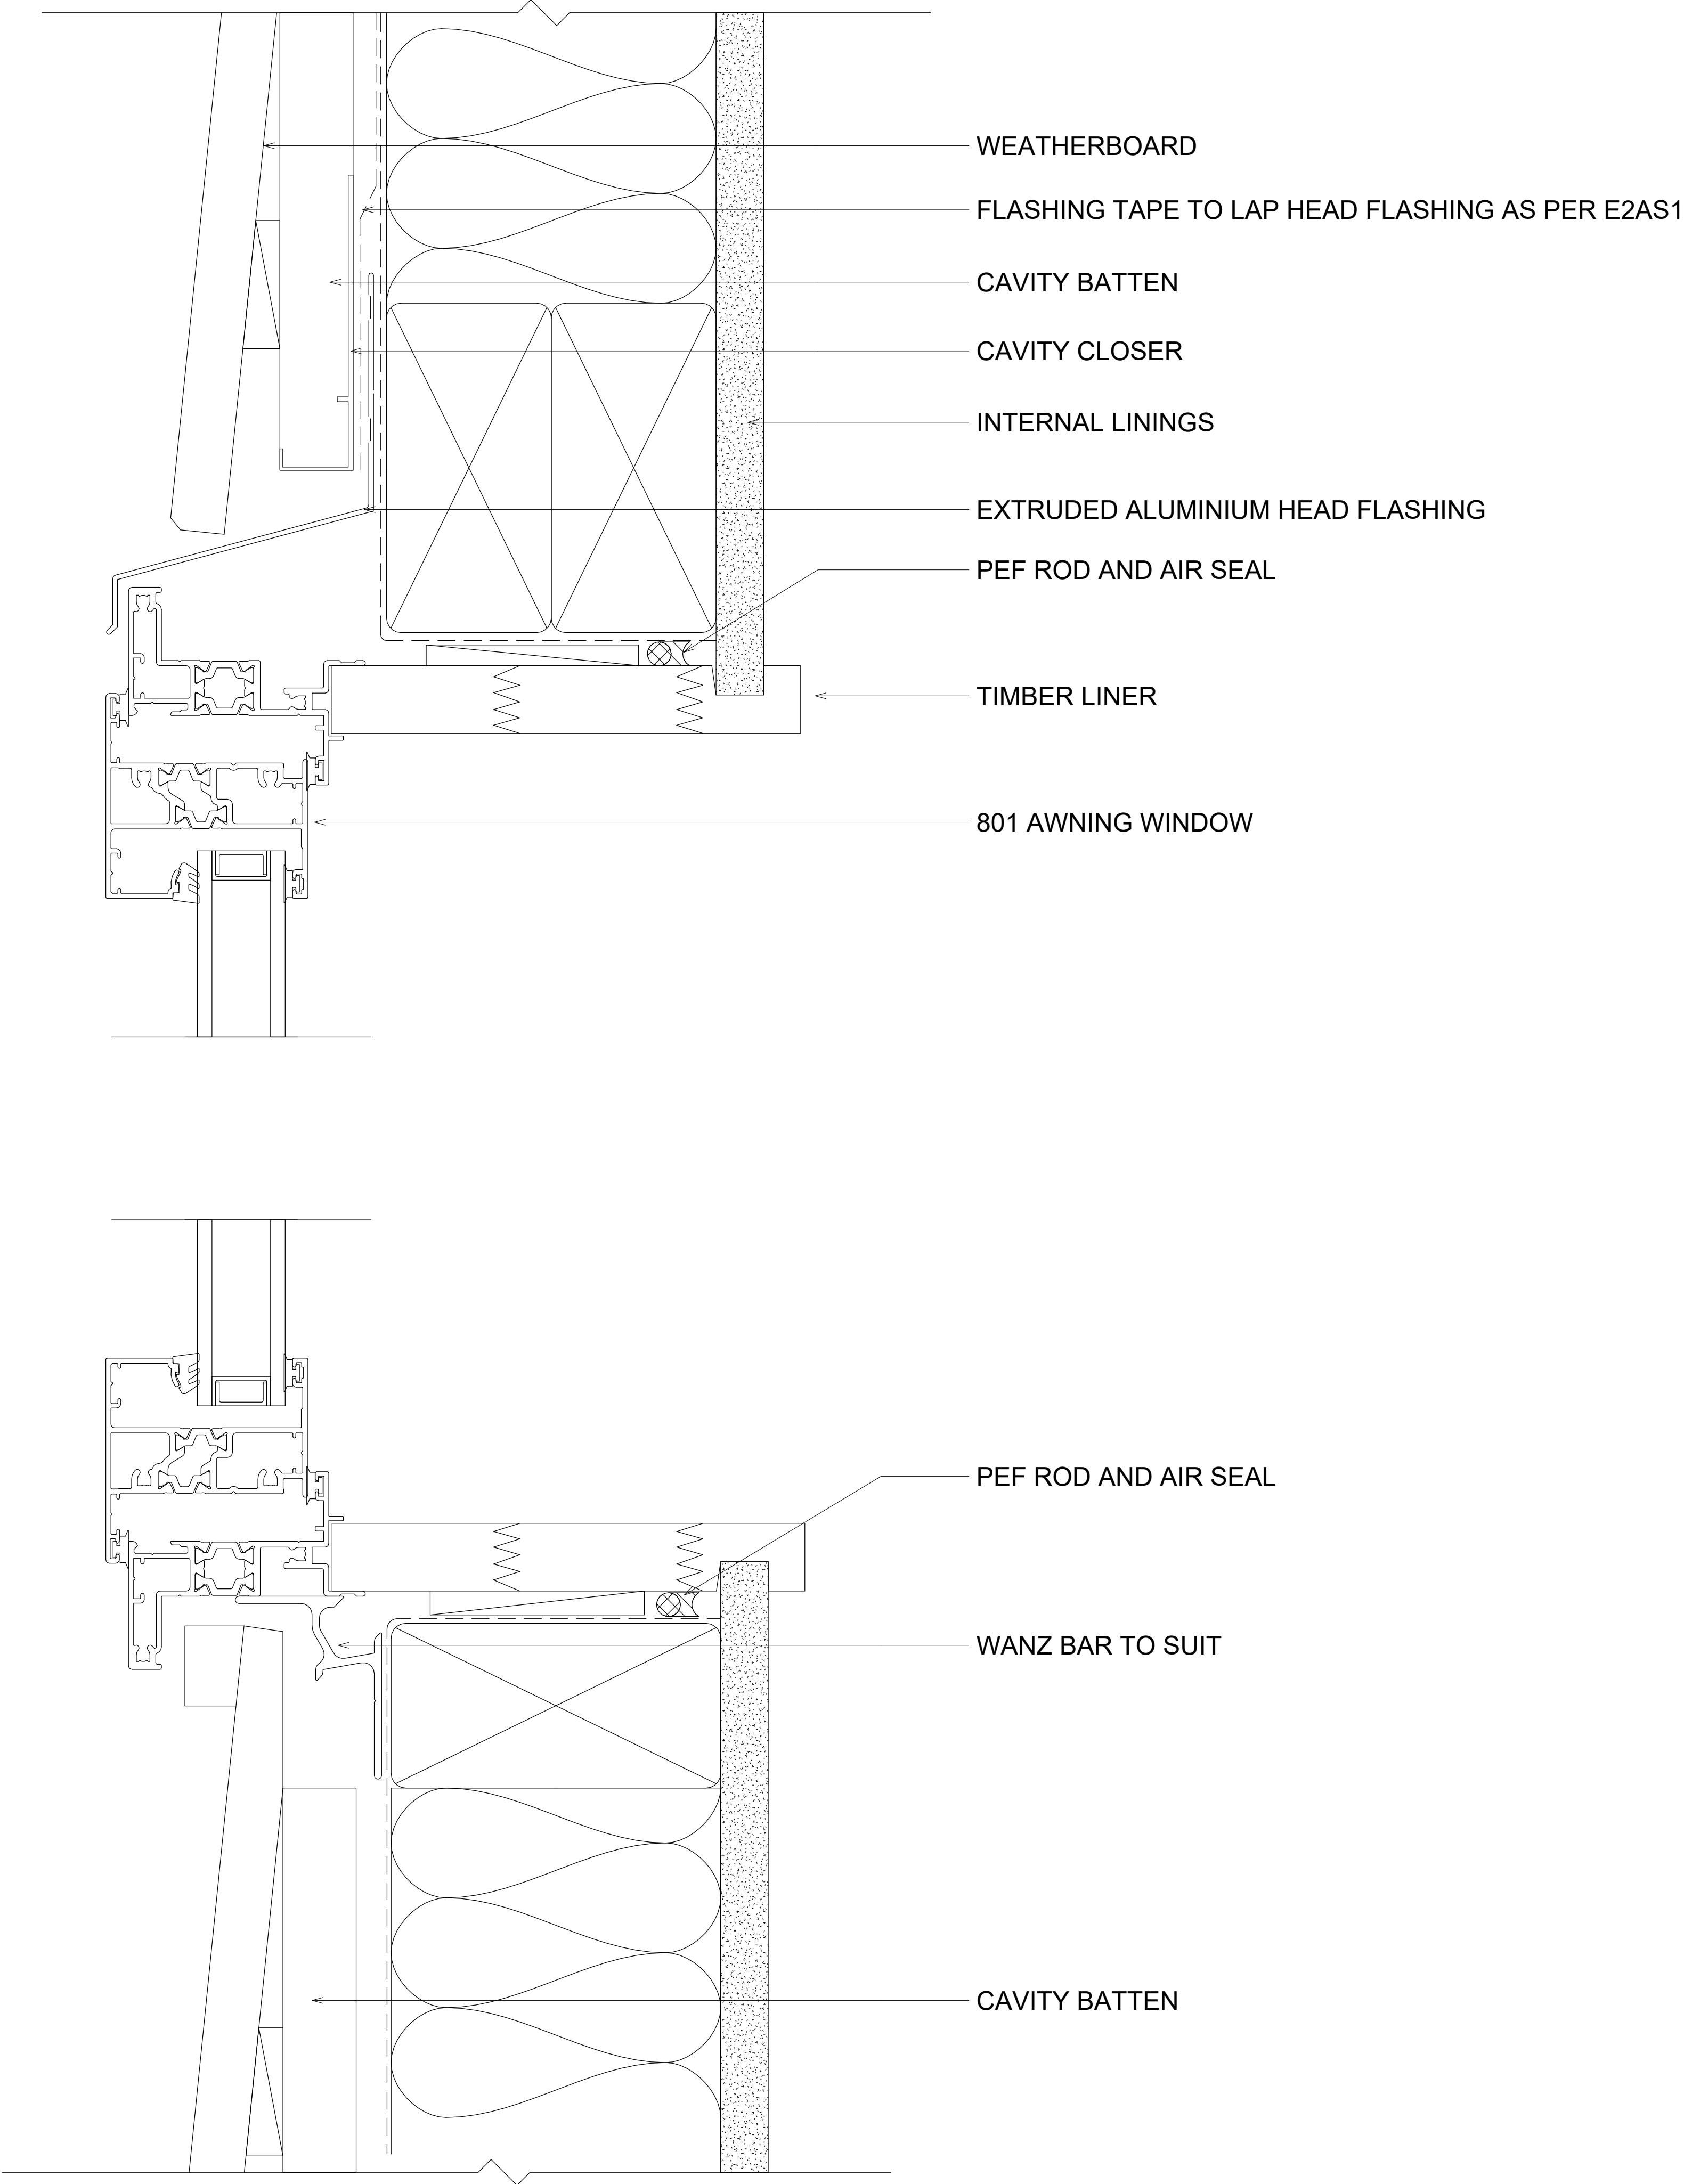

WEATHERBOARD

FLASHING TAPE TO LAP HEAD FLASHING AS PER E2AS1

CAVITY BATTEN

CAVITY CLOSER

INTERNAL LININGS

EXTRUDED ALUMINIUM HEAD FLASHING

PEF ROD AND AIR SEAL


TIMBER LINER

801 AWNING WINDOW


PEF ROD AND AIR SEAL

WANZ BAR TO SUIT


CAVITY BATTEN

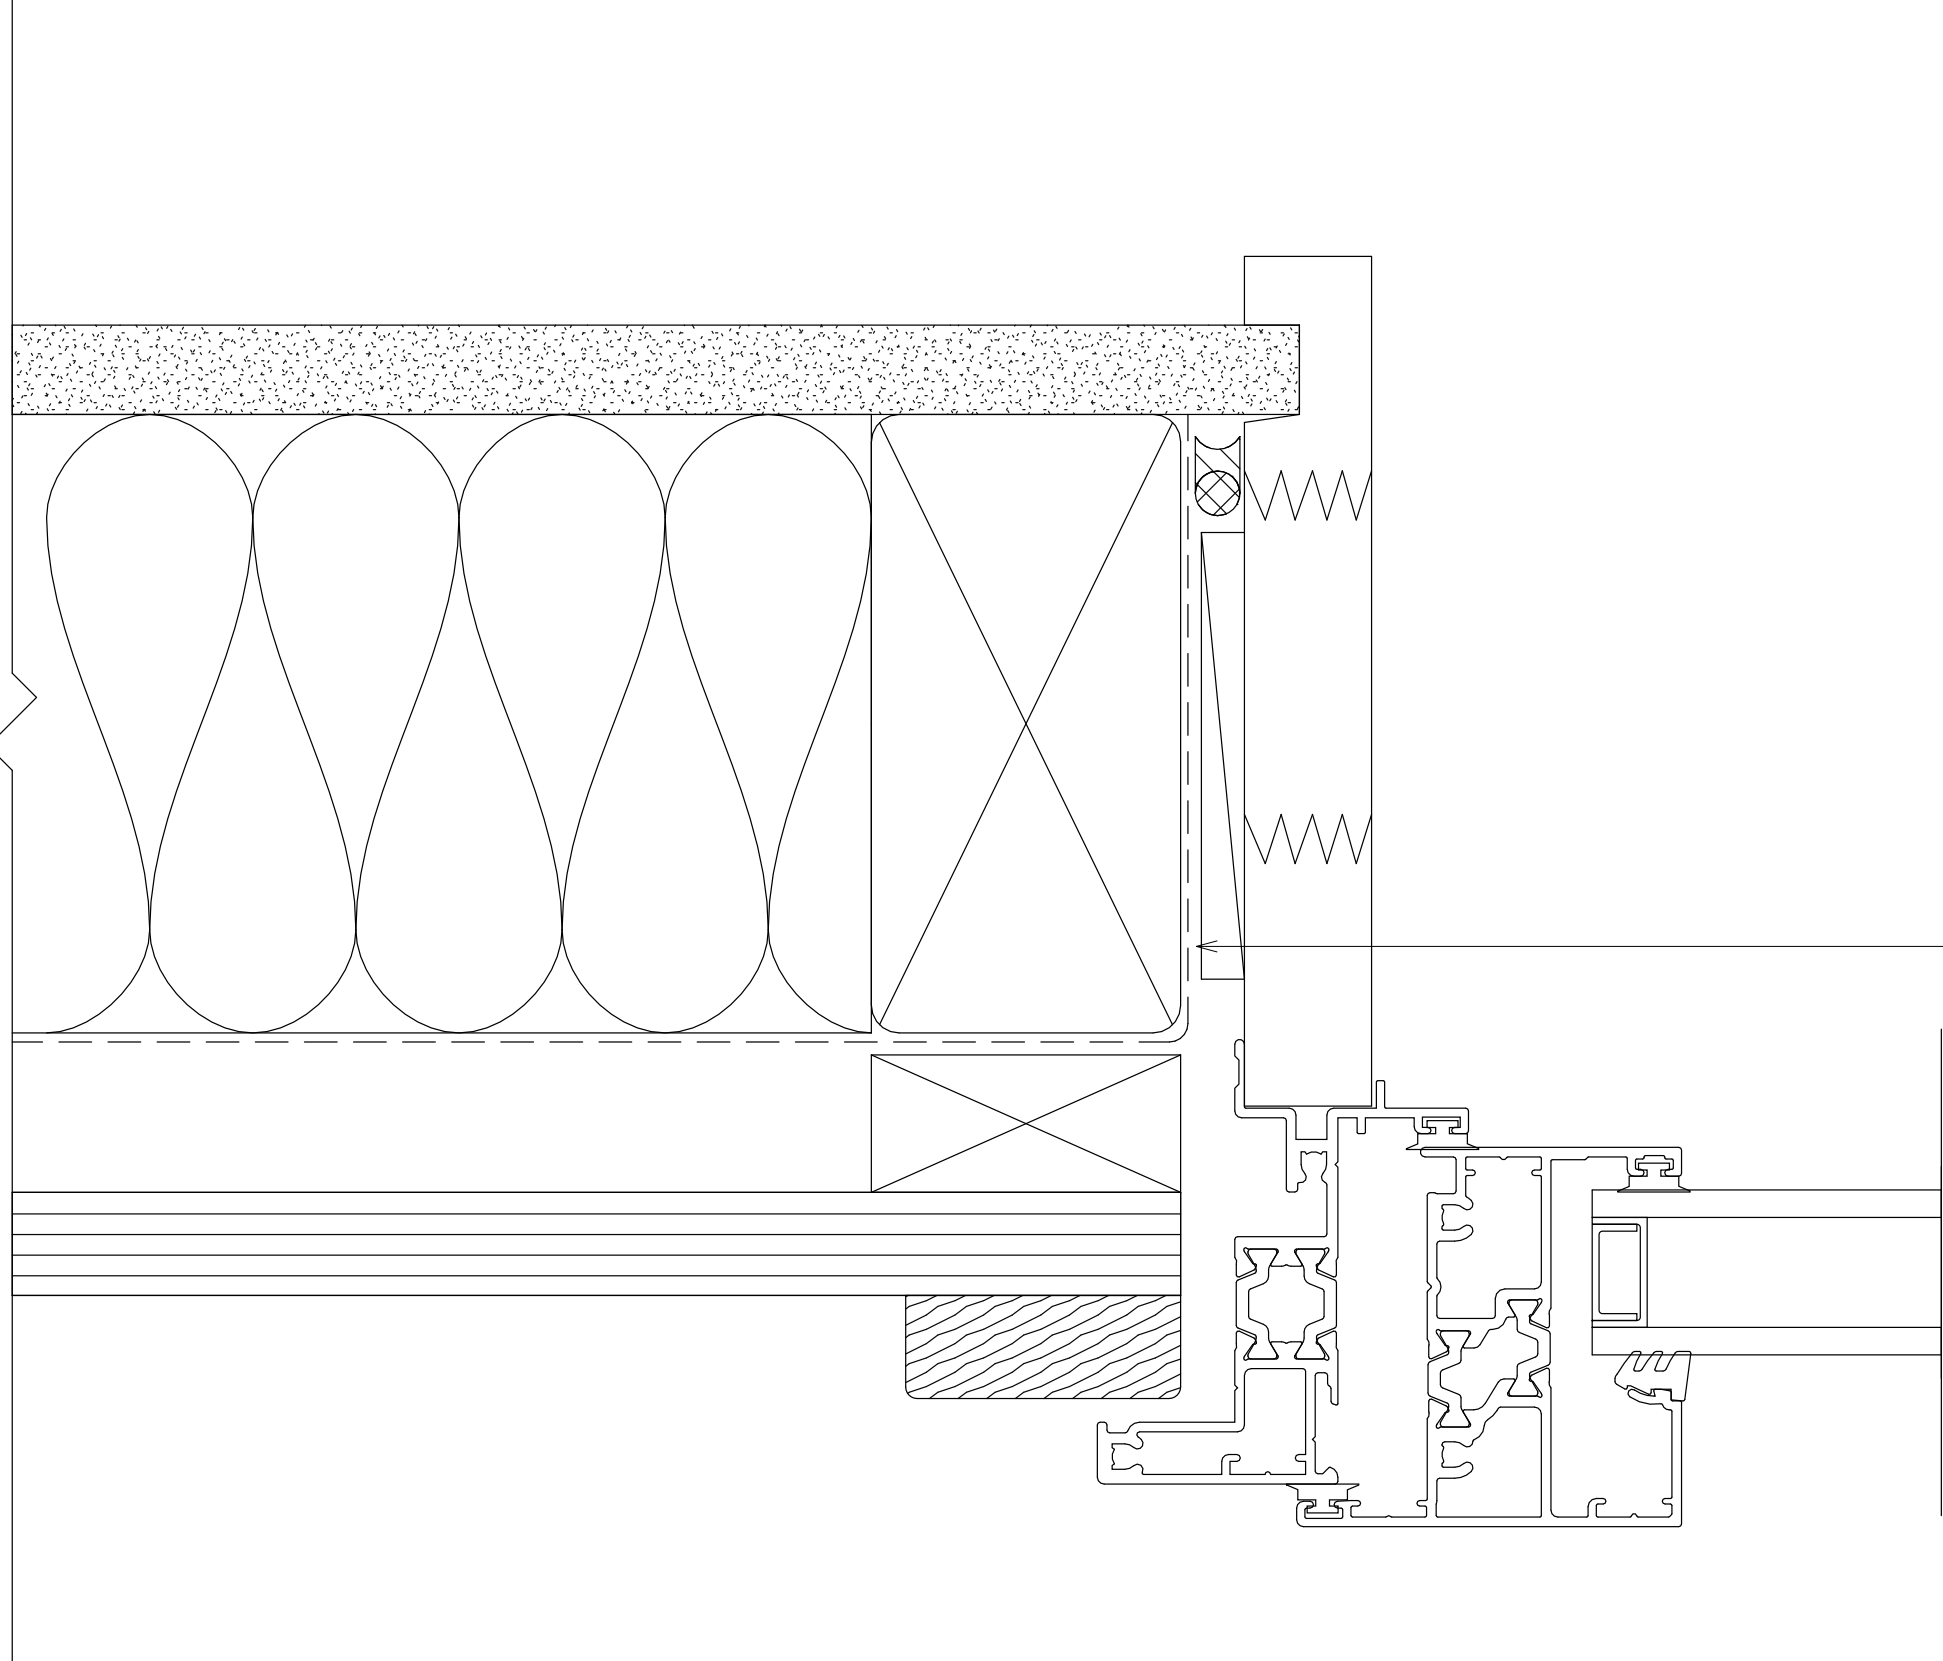


OPENING PREPARATION
AS PER E2AS1

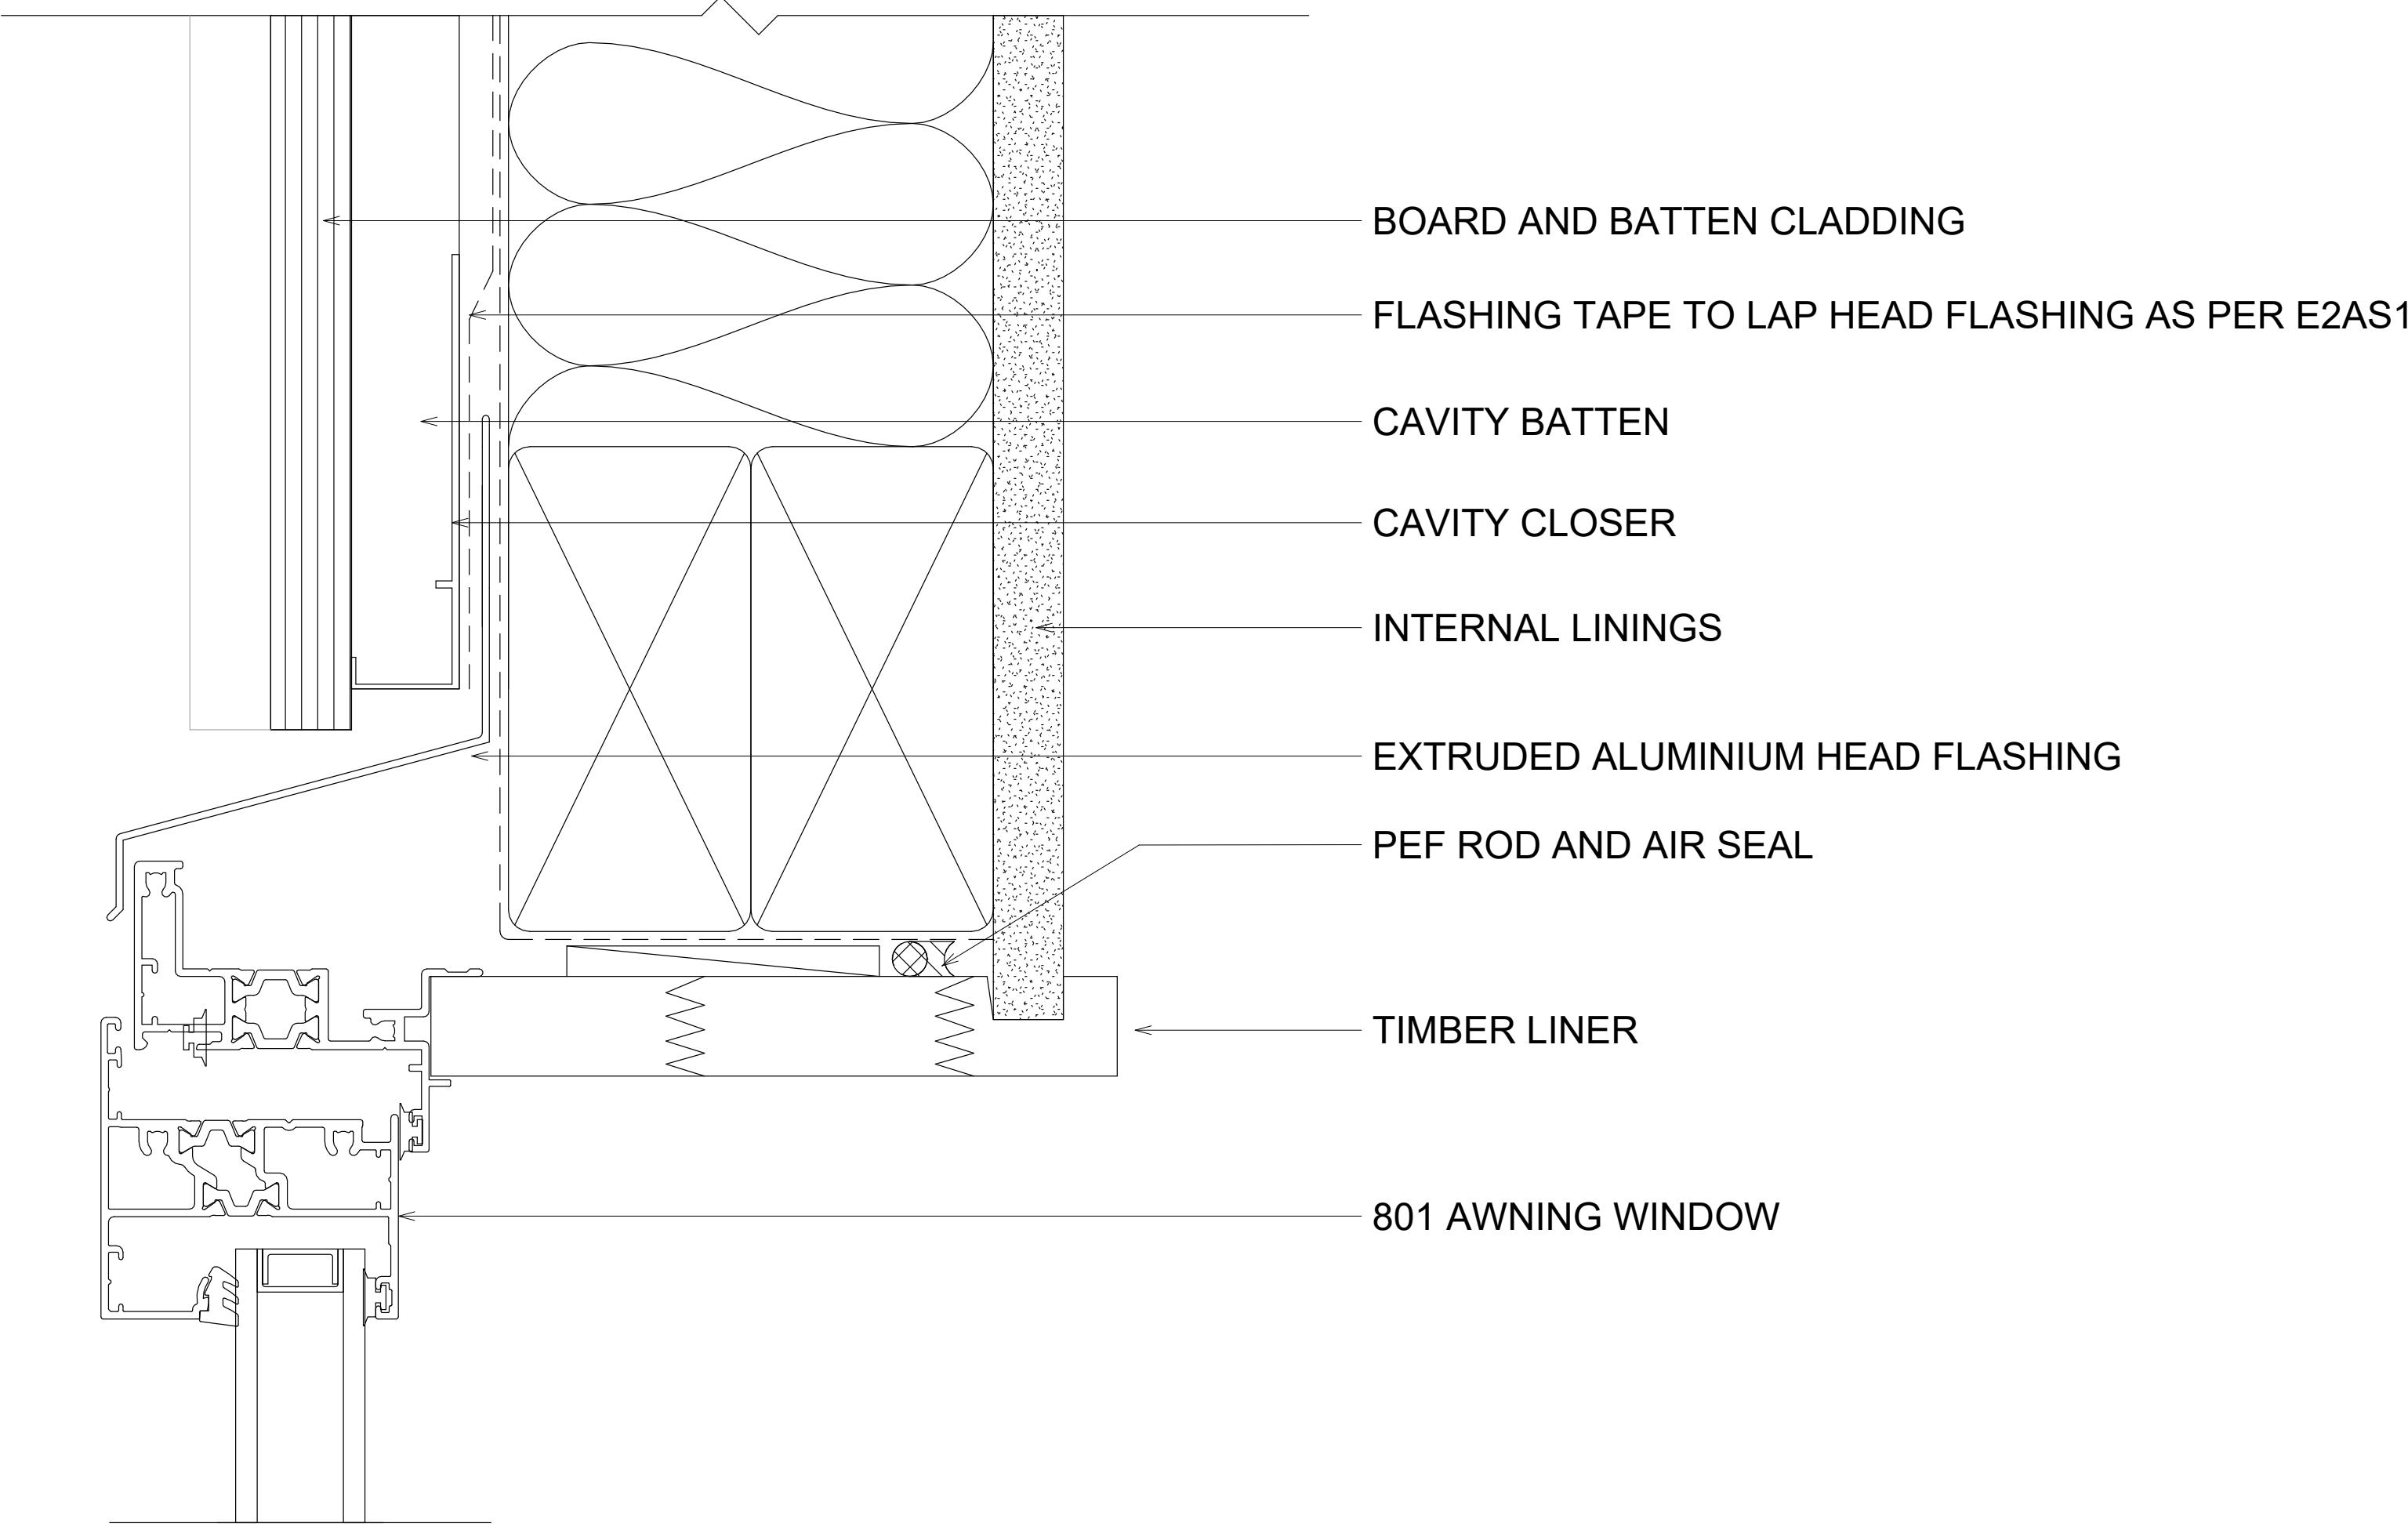


- BOARD AND BATTEN CLADDING
- FLASHING TAPE TO LAP HEAD FLASHING AS PER E2AS1
- CAVITY BATTEN
- CAVITY CLOSER
- INTERNAL LININGS
- EXTRUDED ALUMINIUM HEAD FLASHING
- PEF ROD AND AIR SEAL
- TIMBER LINER
- 801 AWNING WINDOW

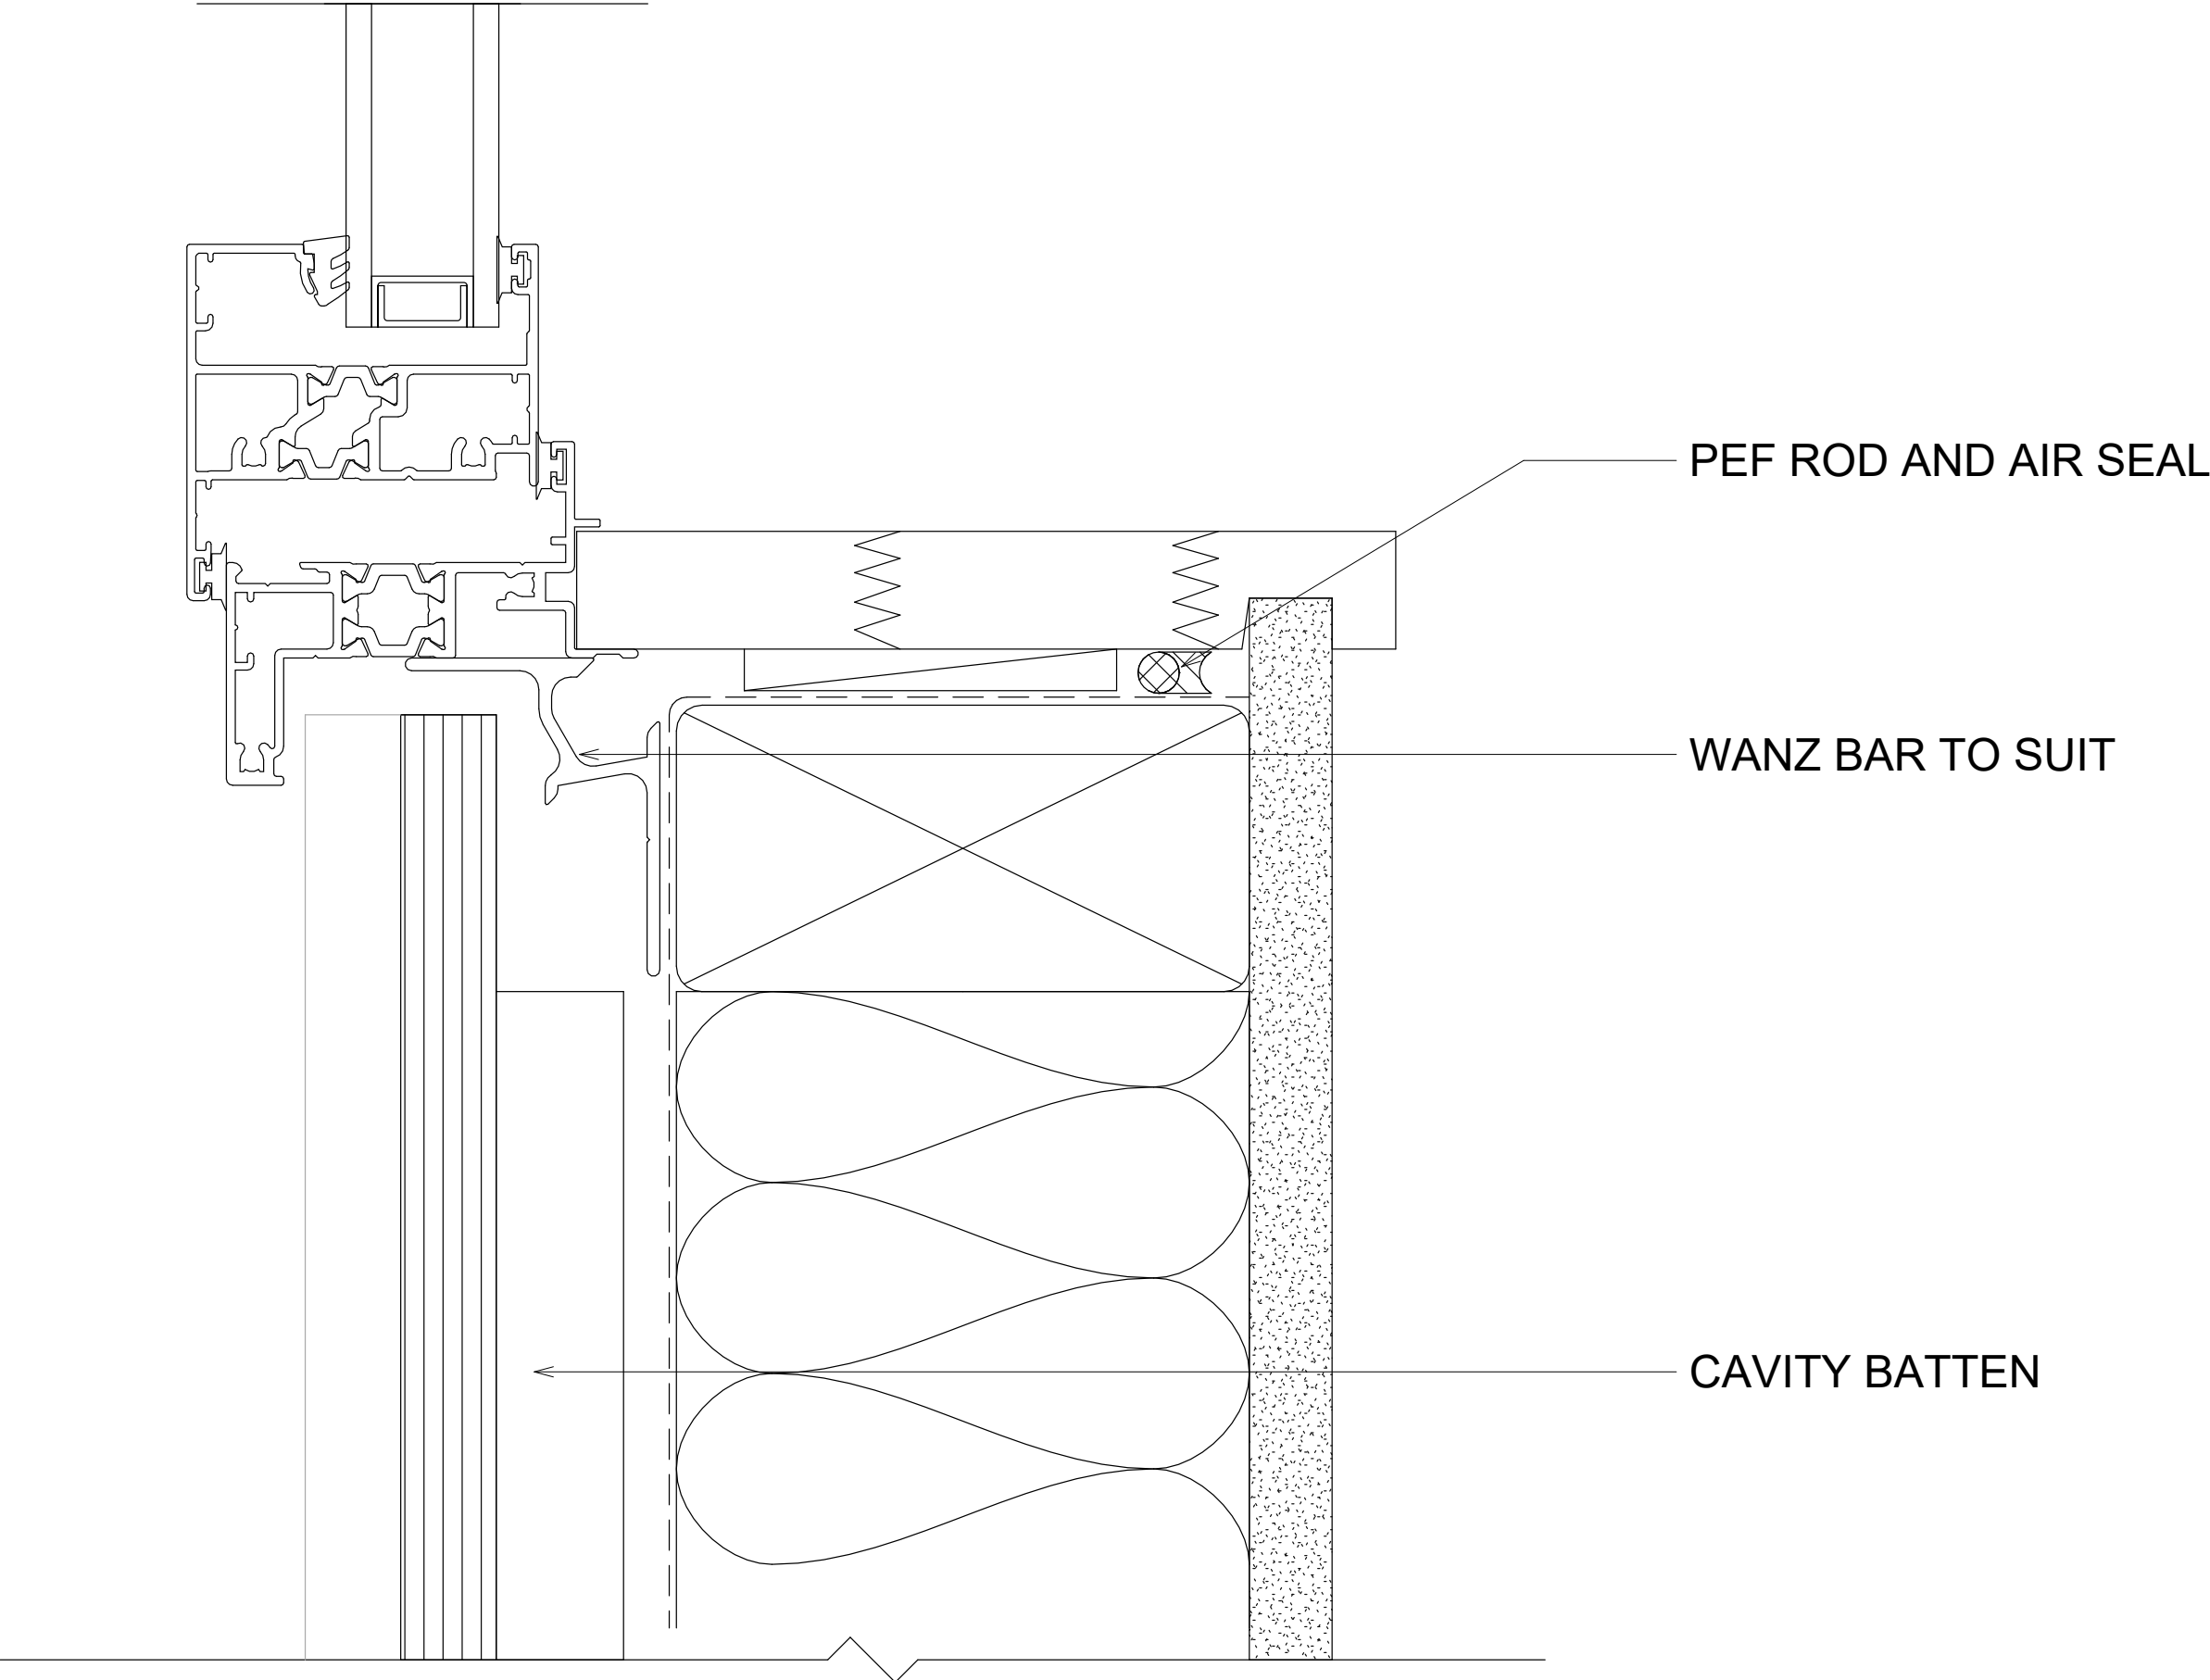

- PEF ROD AND AIR SEAL
- WANZ BAR TO SUIT
- CAVITY BATTEN

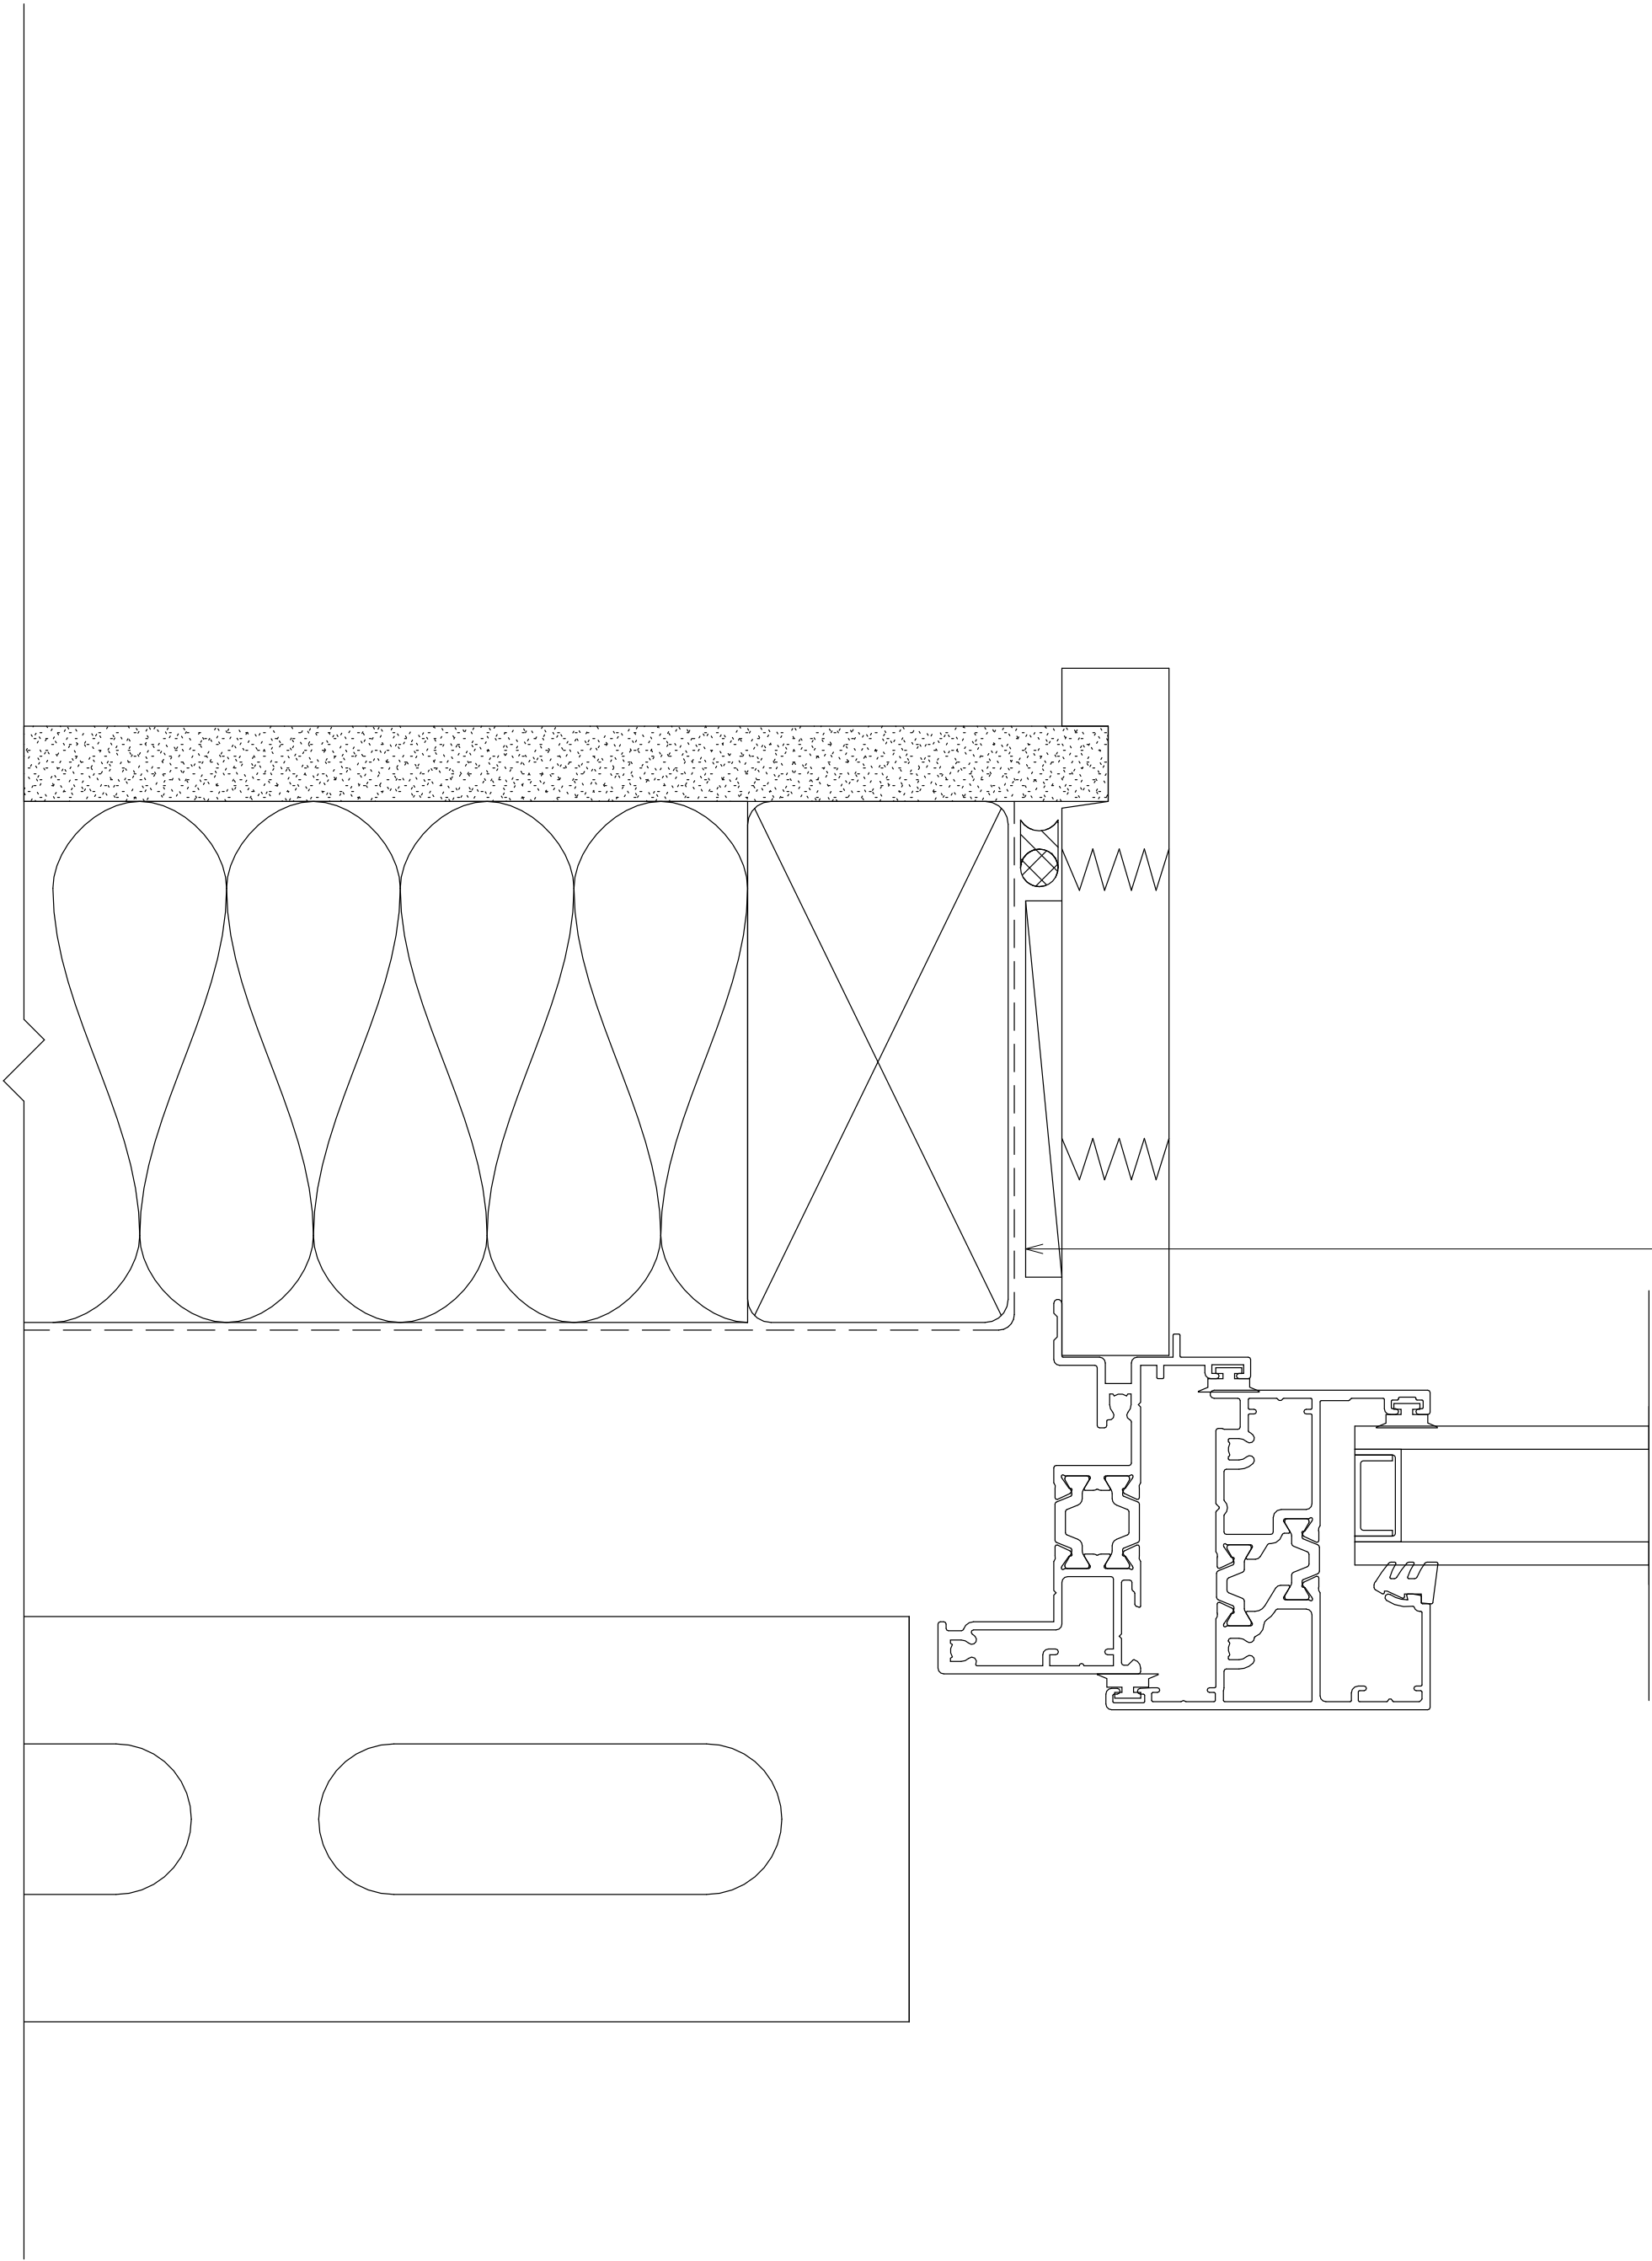

OPENING PREPARATION
AS PER E2AS1

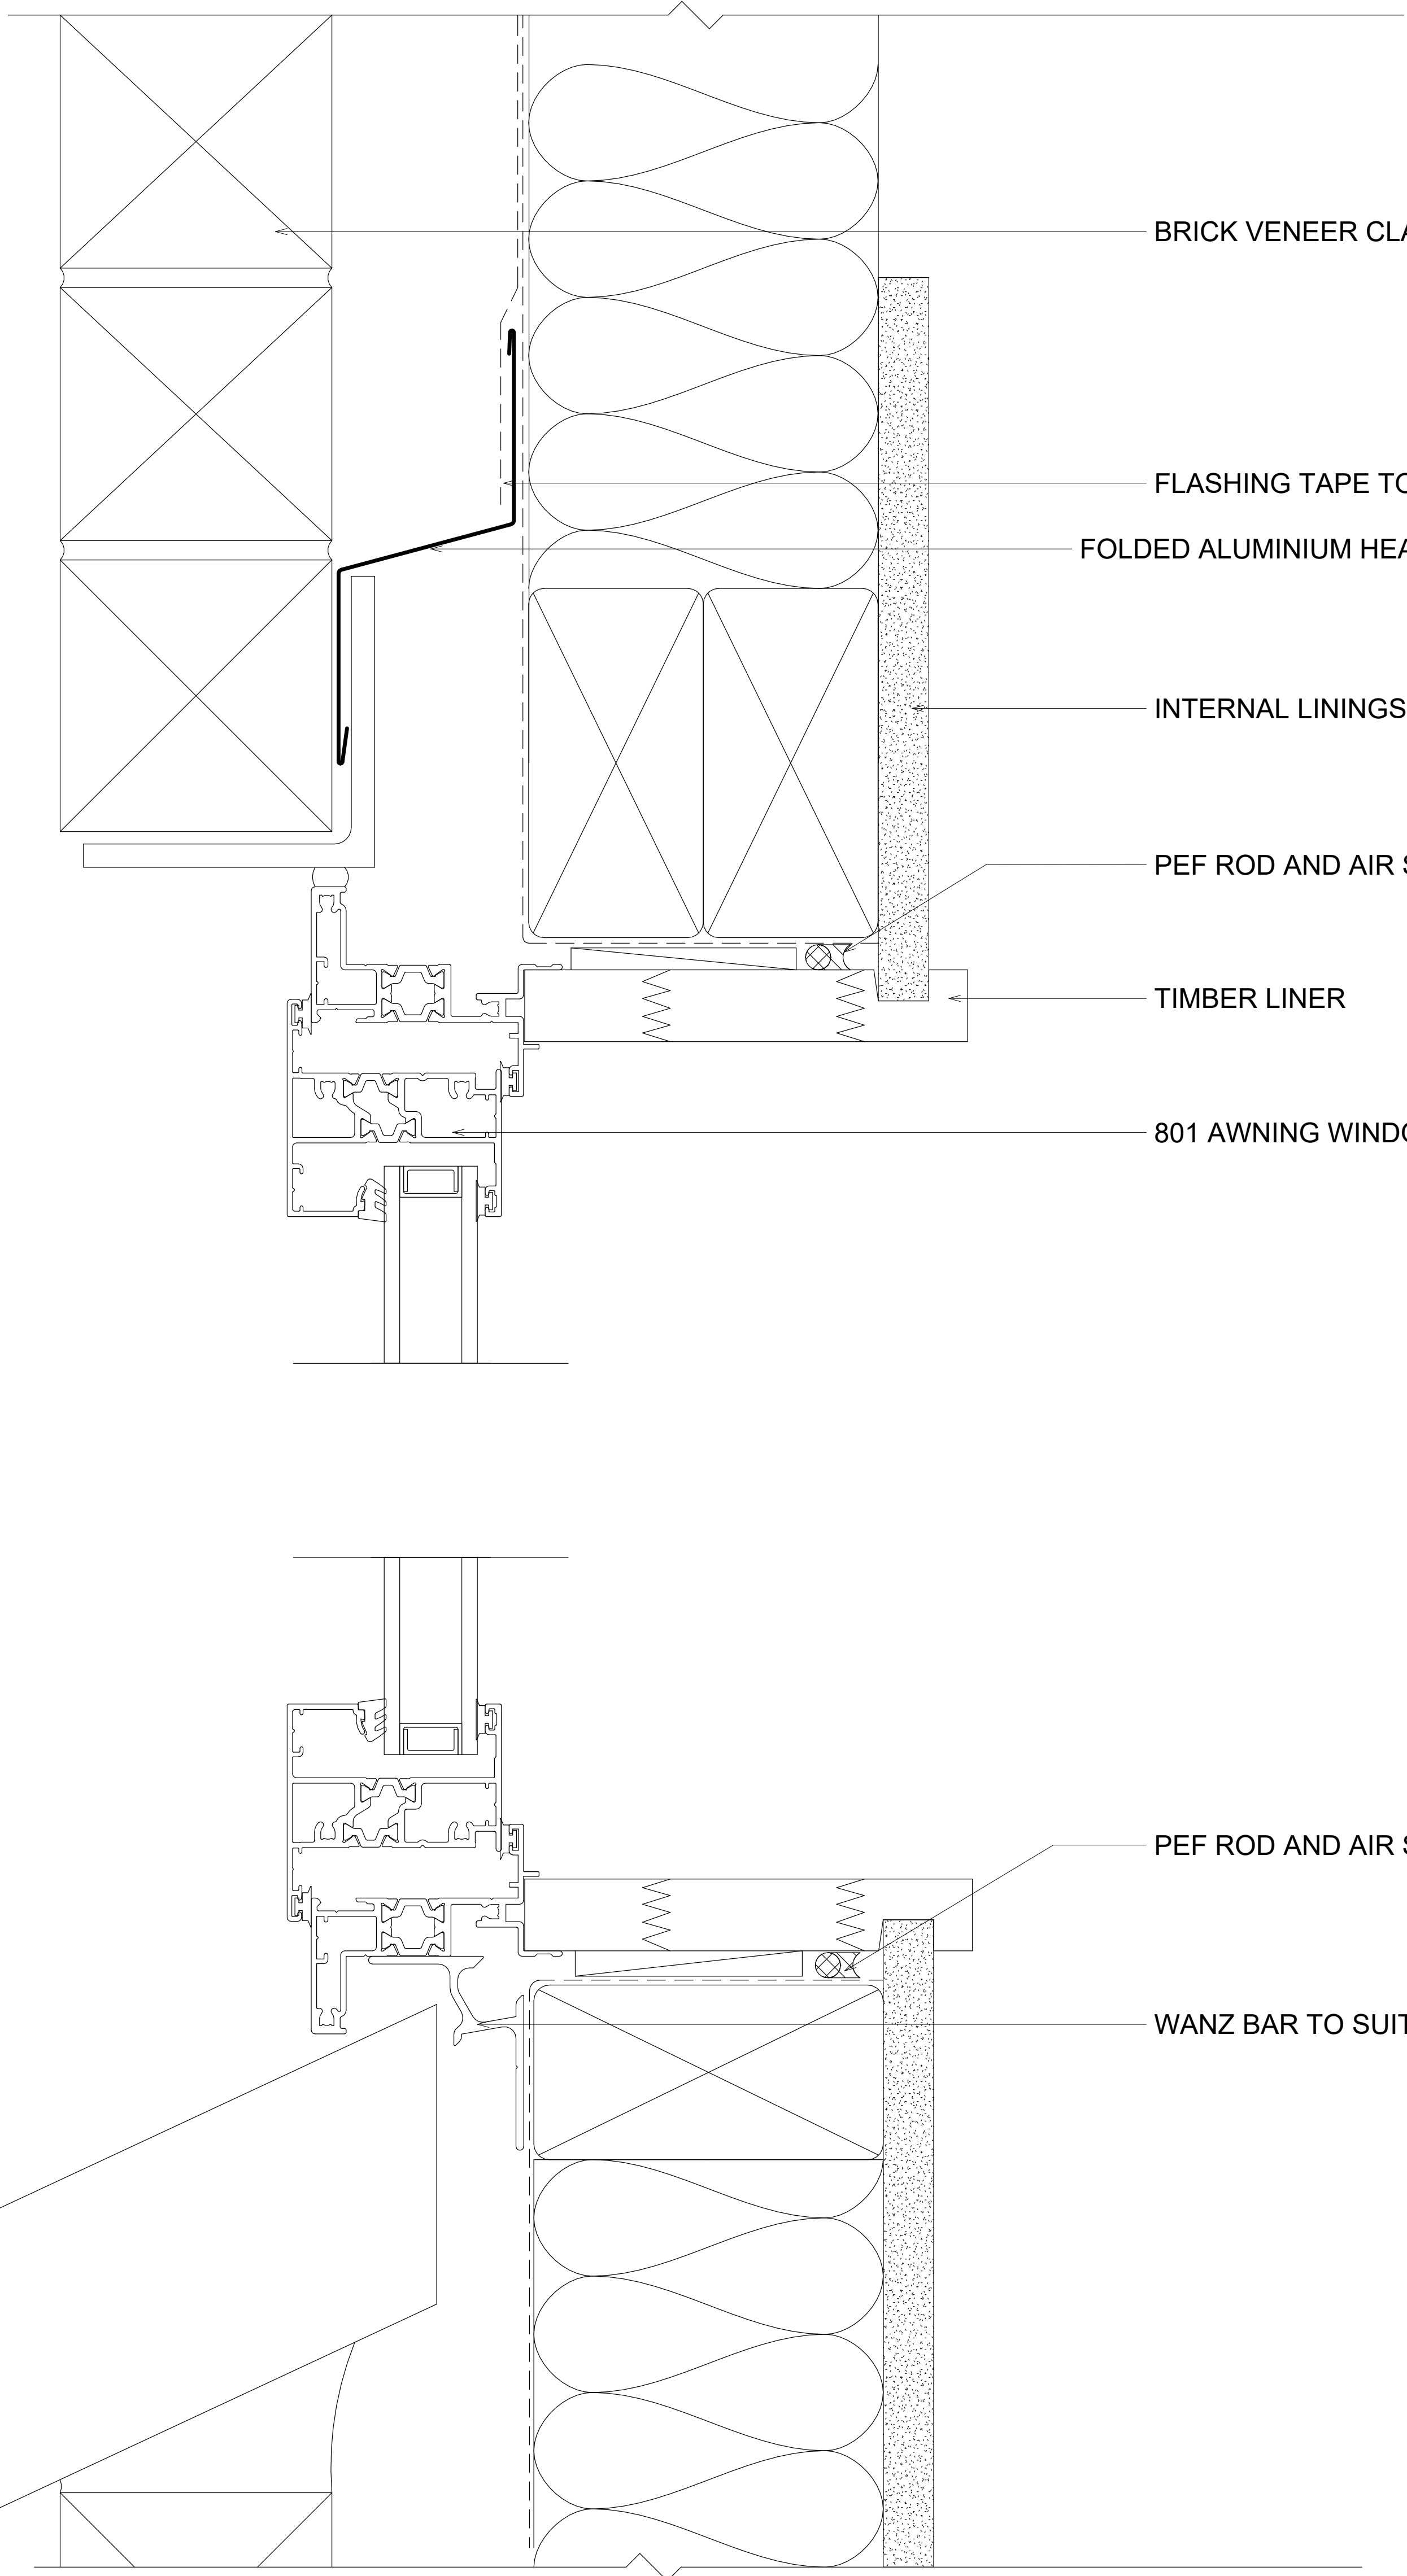

BRICK VENEER CLADDING

FLASHING TAPE TO LAP HEAD FLASHING AS PER E2AS1

FOLDED ALUMINIUM HEAD FLASHING

INTERNAL LININGS


PEF ROD AND AIR SEAL

TIMBER LINER


801 AWNING WINDOW

PEF ROD AND AIR SEAL


WANZ BAR TO SUIT

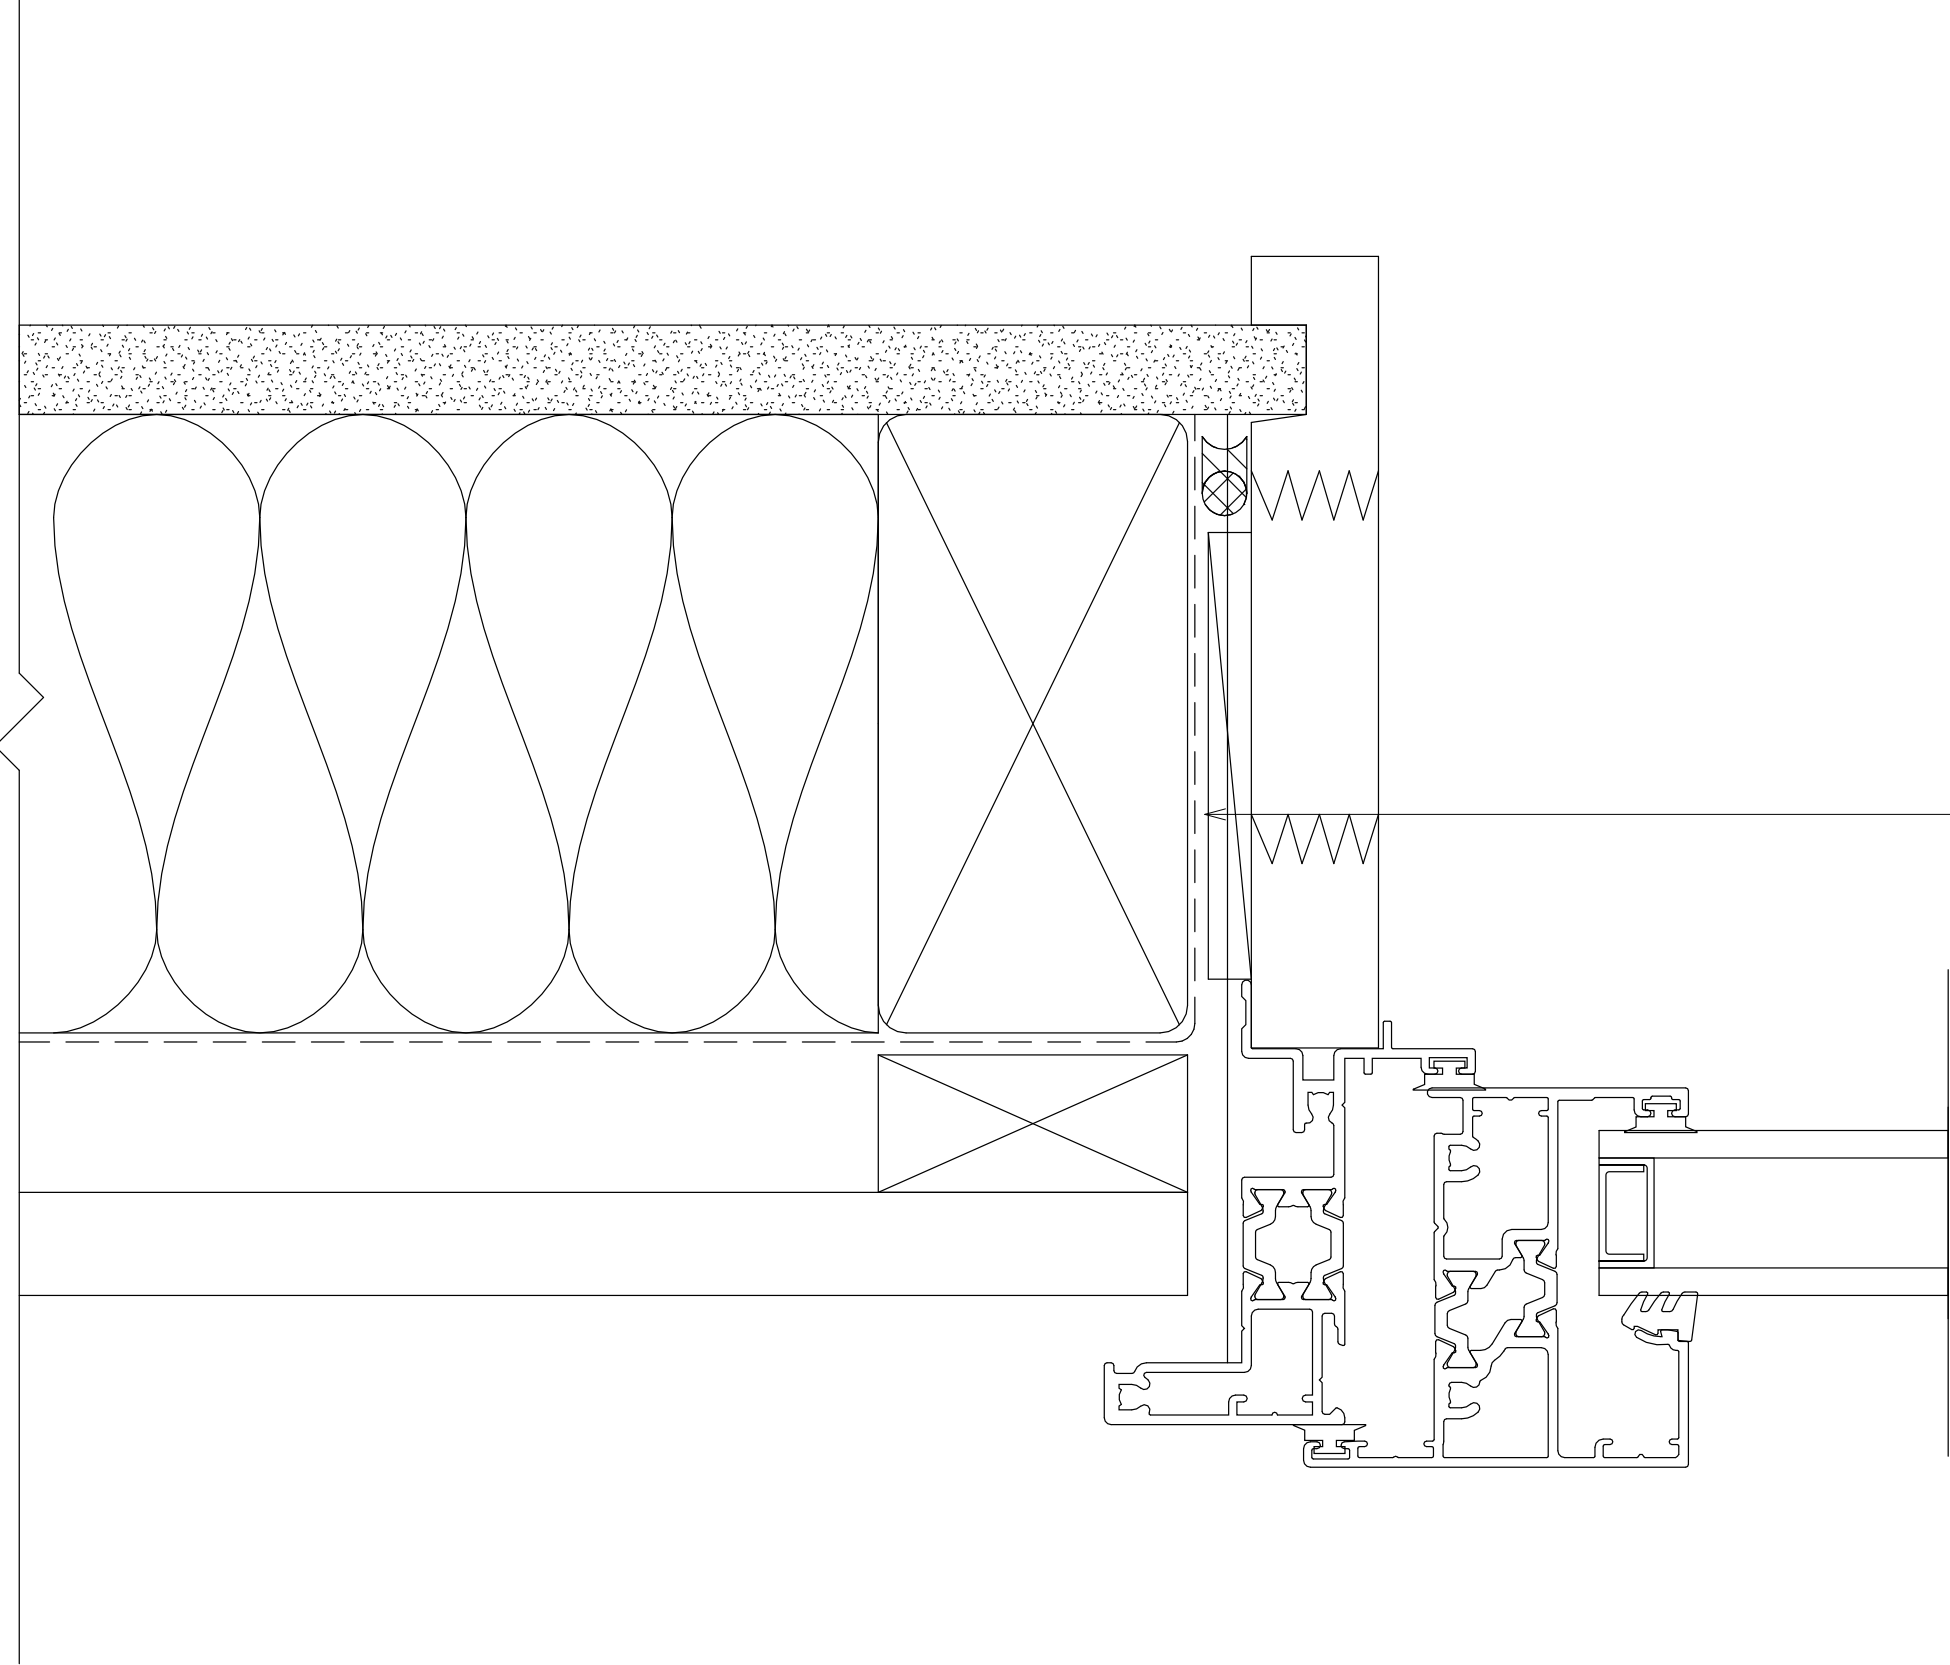


OPENING PREPARATION
AS PER E2AS1

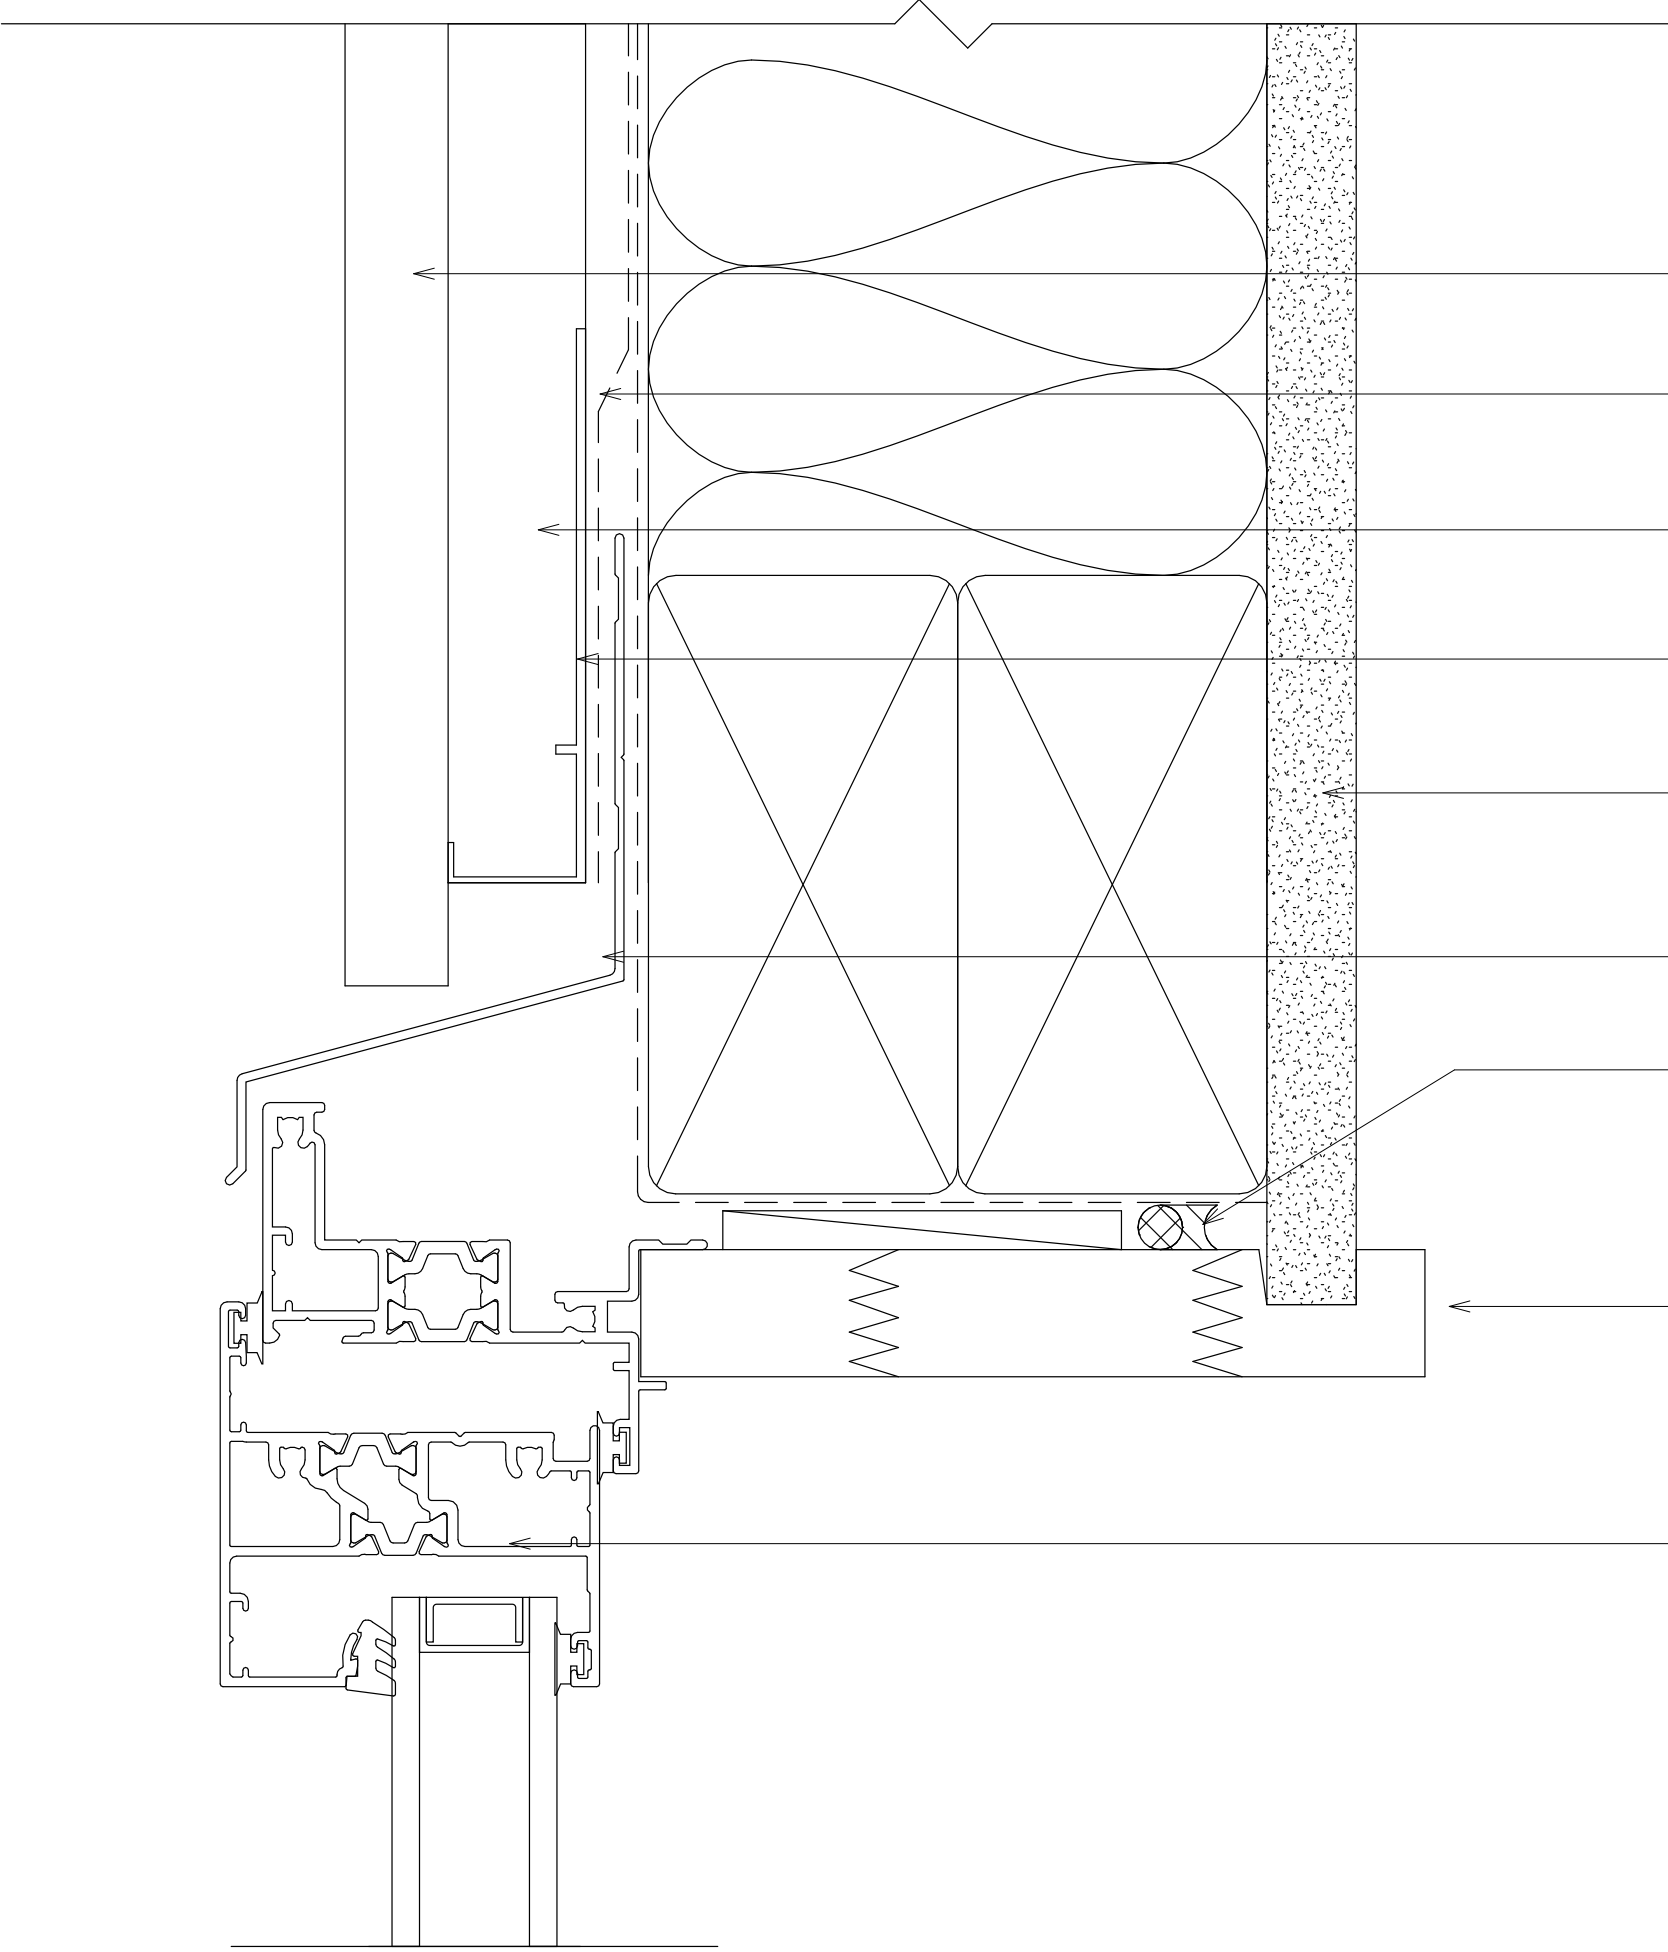


- GENERIC FLAT SHEET CLADDING
- FLASHING TAPE TO LAP HEAD FLASHING AS PER E2AS1
- CAVITY BATTEN
- CAVITY CLOSER
- INTERNAL LININGS
- EXTRUDED ALUMINIUM HEAD FLASHING
- PEF ROD AND AIR SEAL
- TIMBER LINER
- 801 AWNING WINDOW

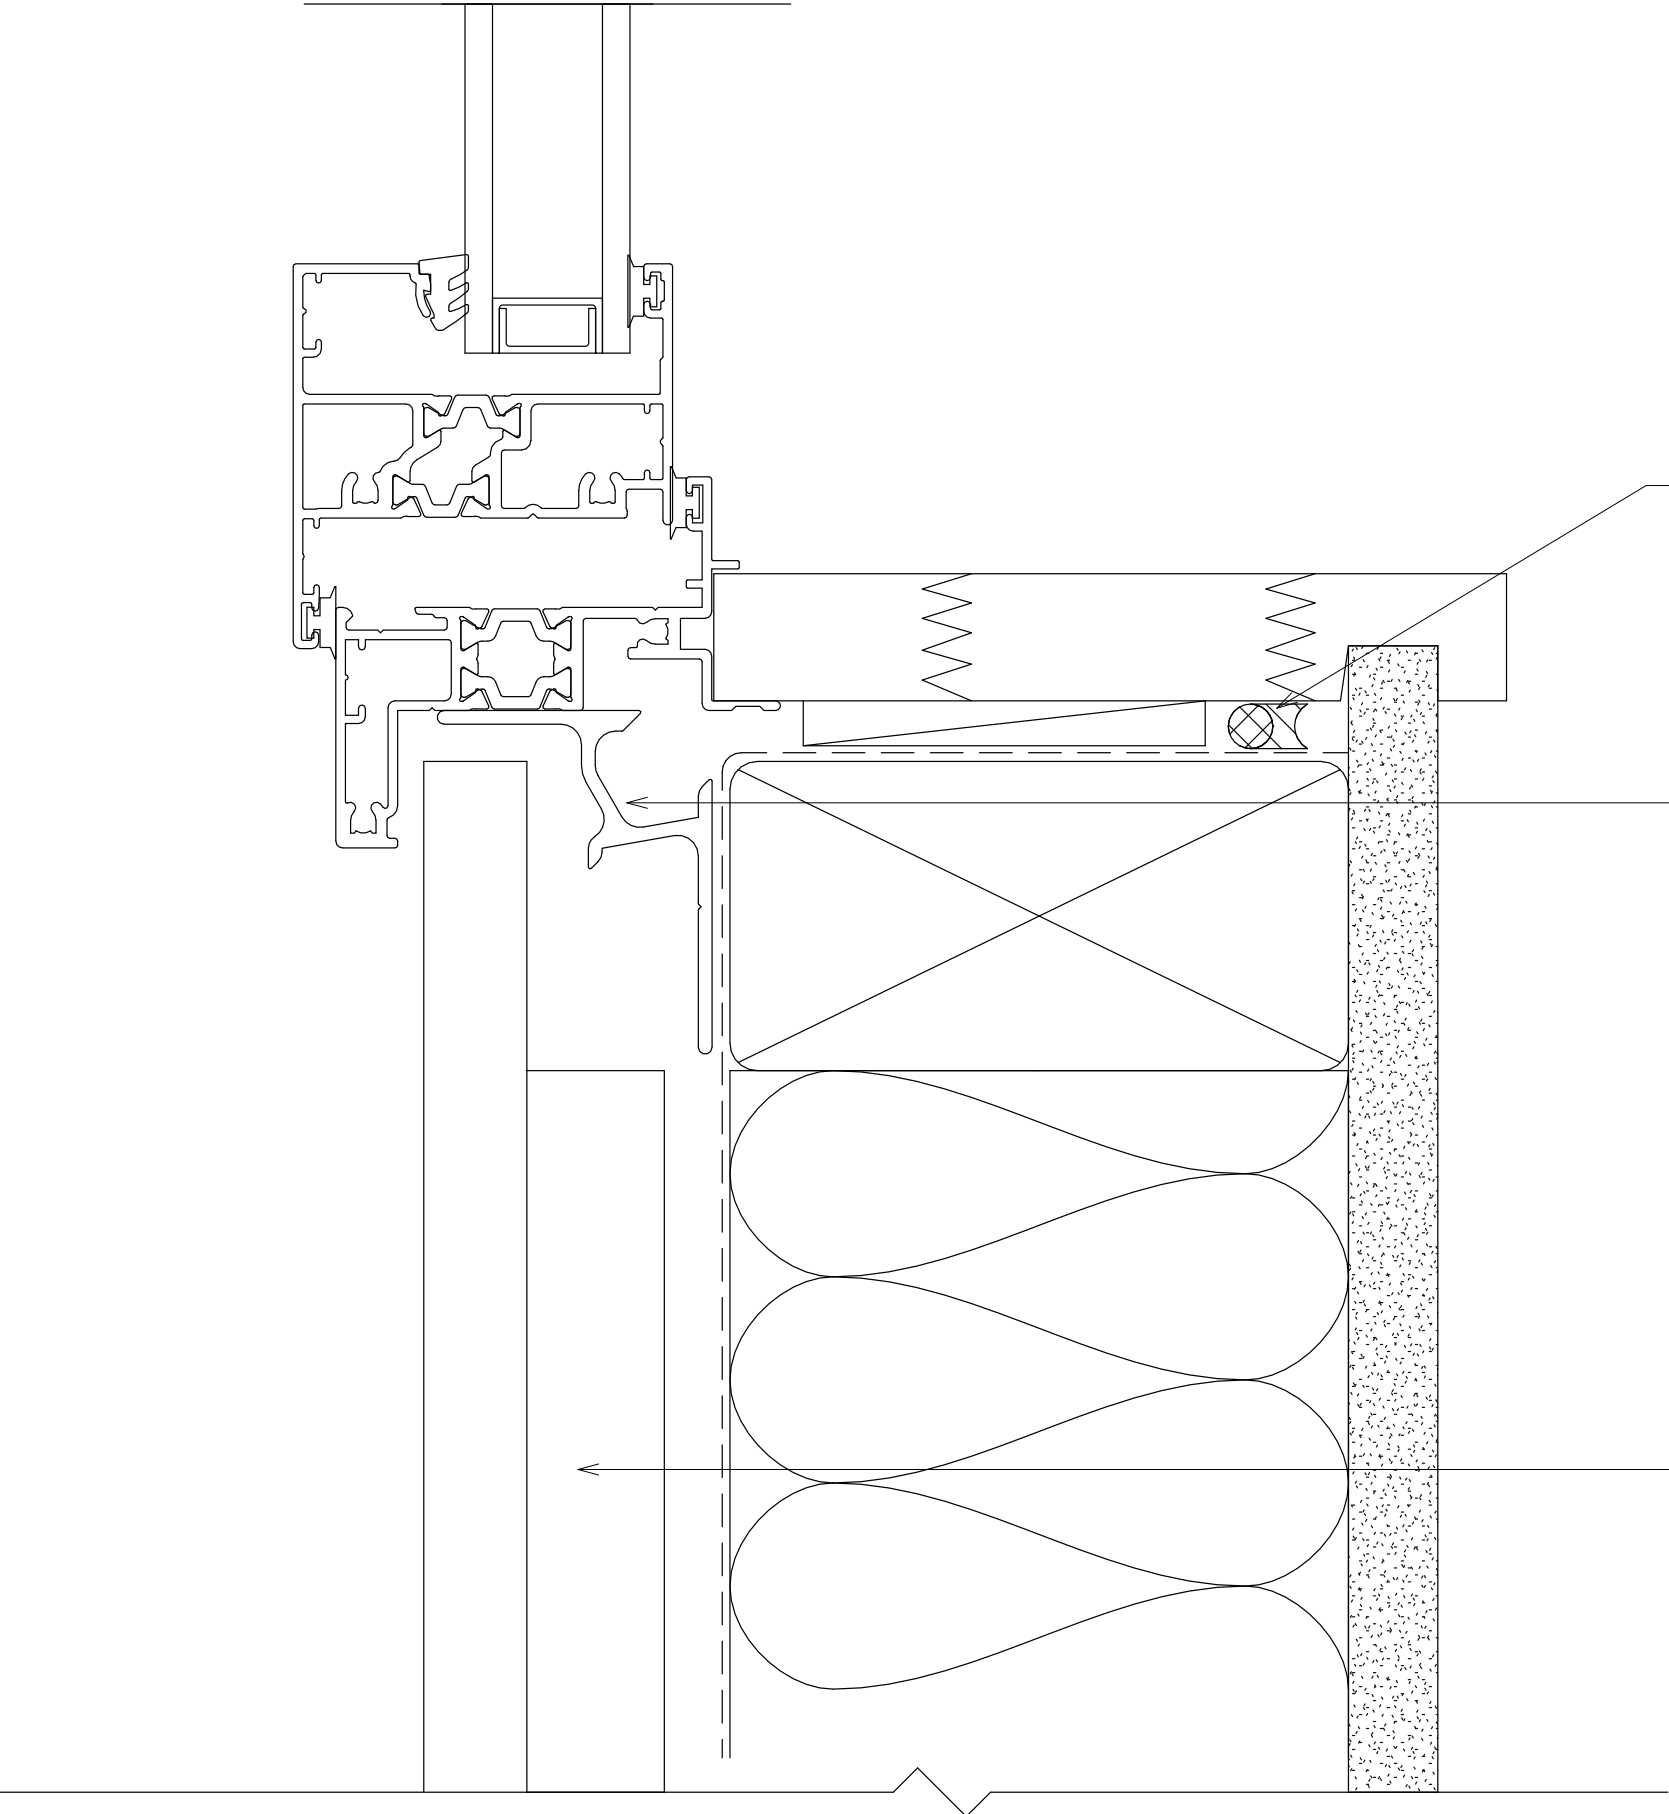


- PEF ROD AND AIR SEAL
- WANZ BAR TO SUIT
- CAVITY BATTEN

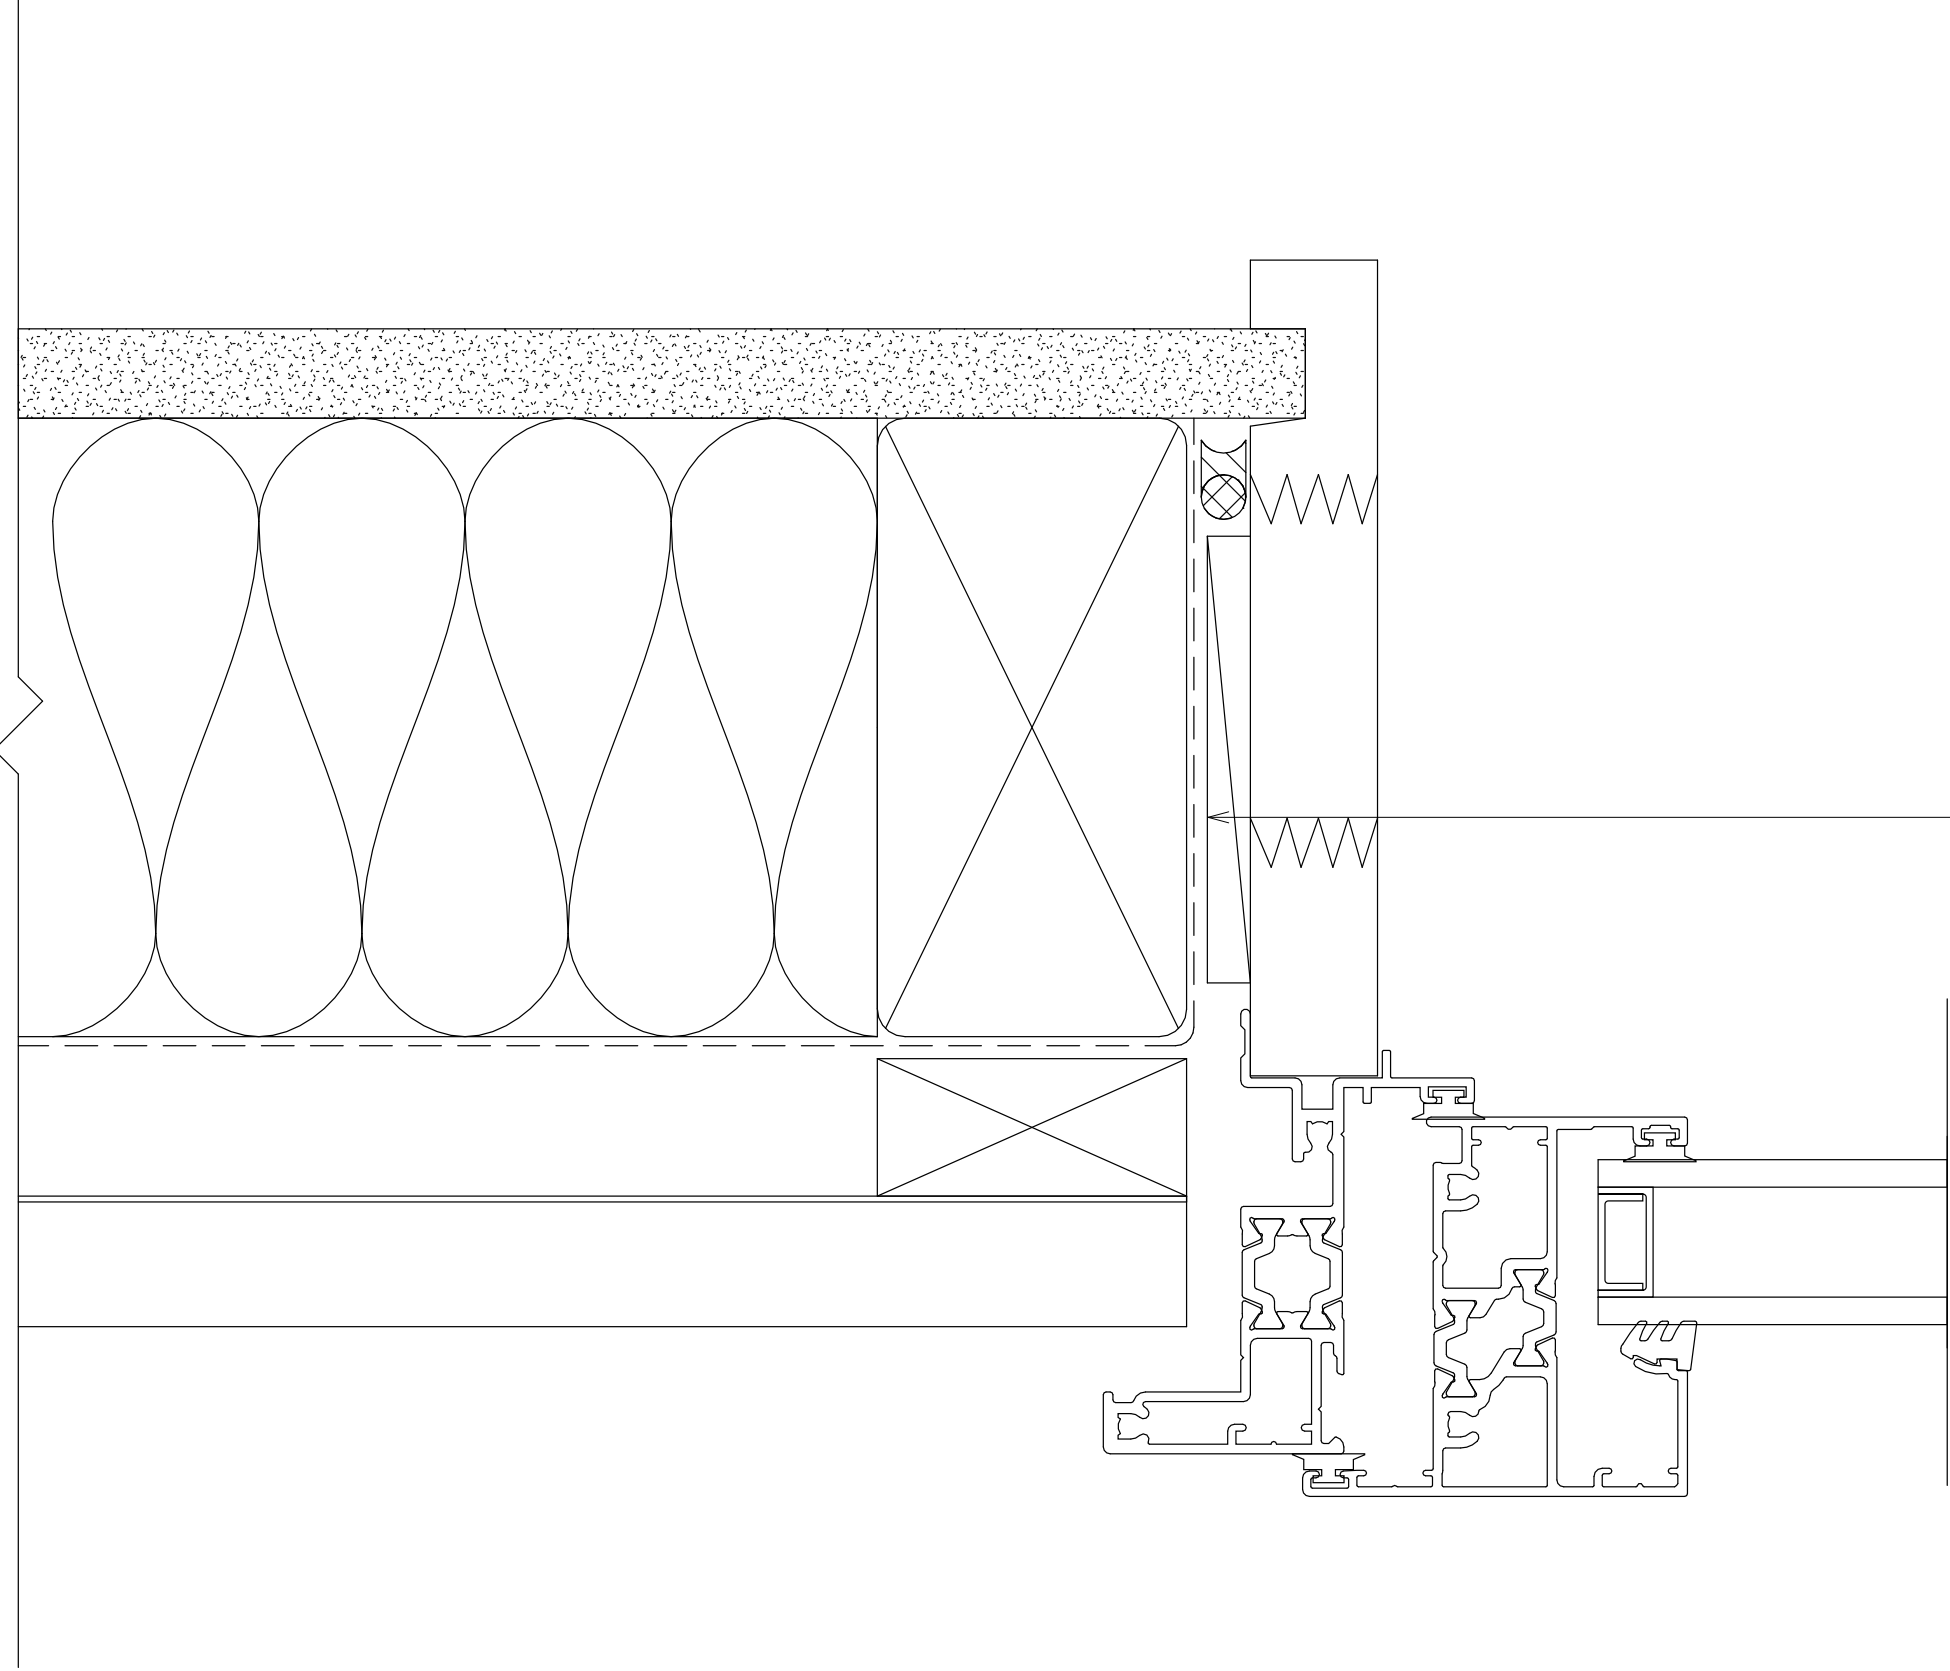


OPENING PREPARATION
AS PER E2AS1

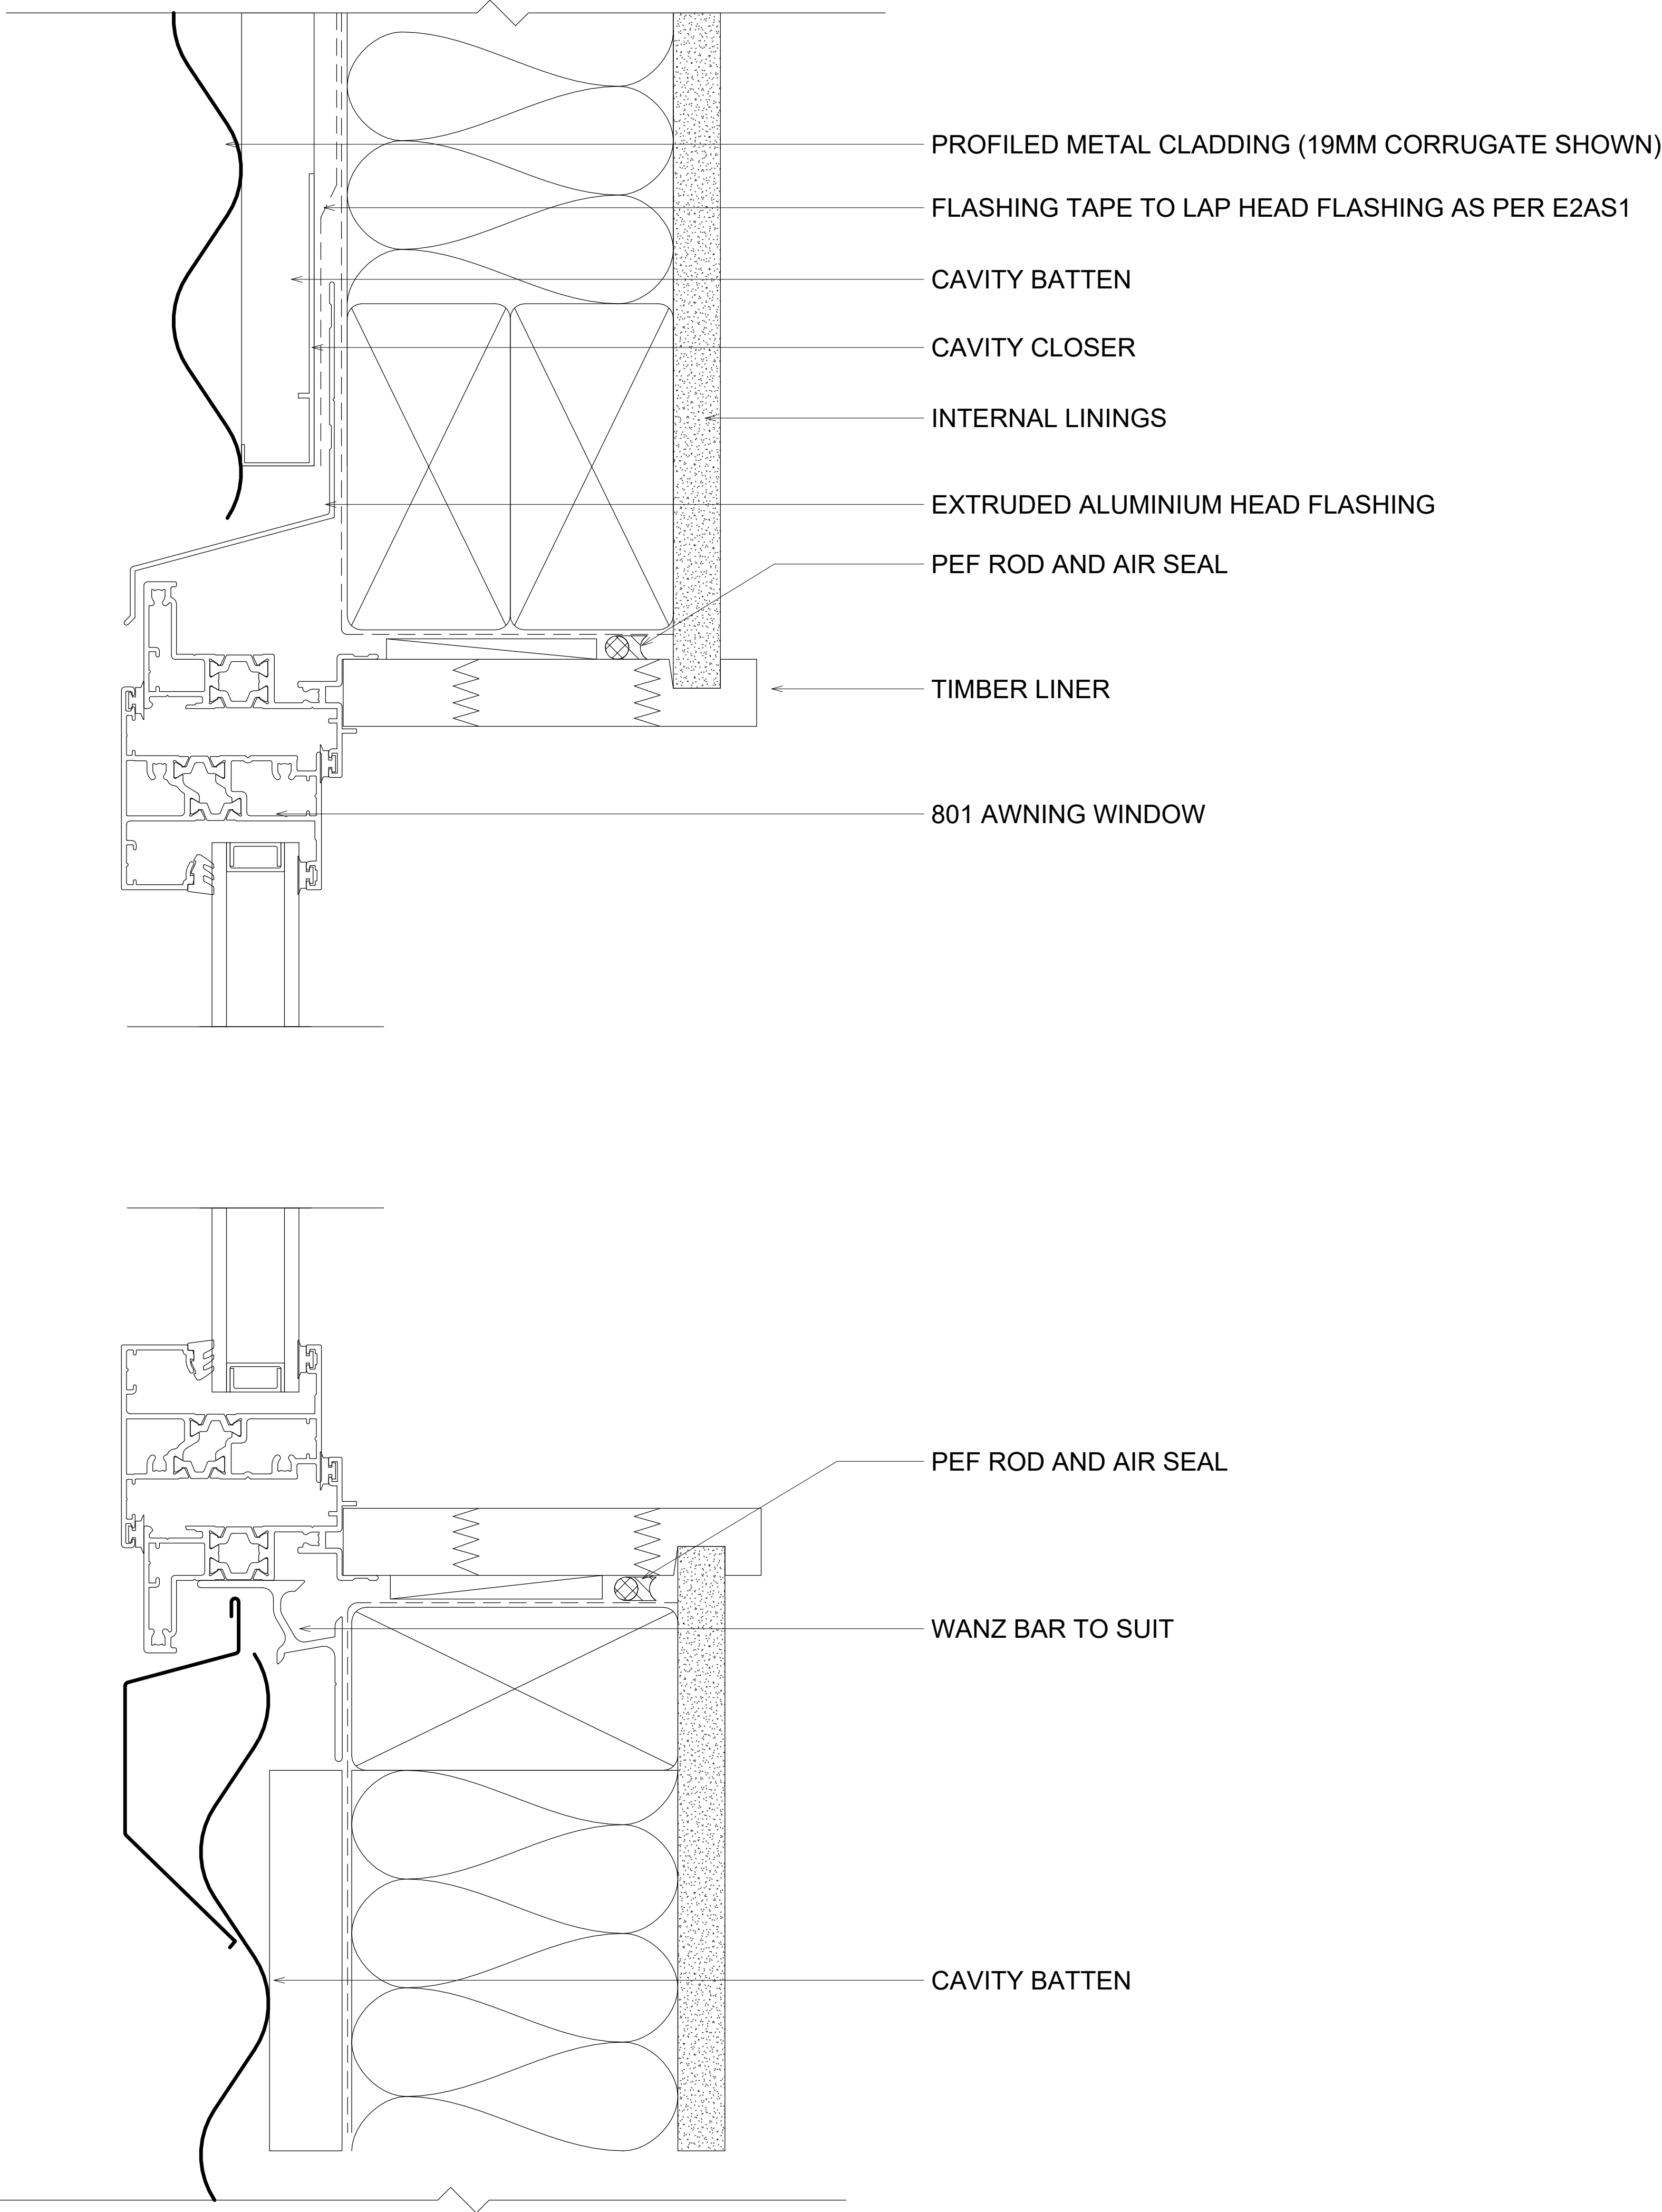


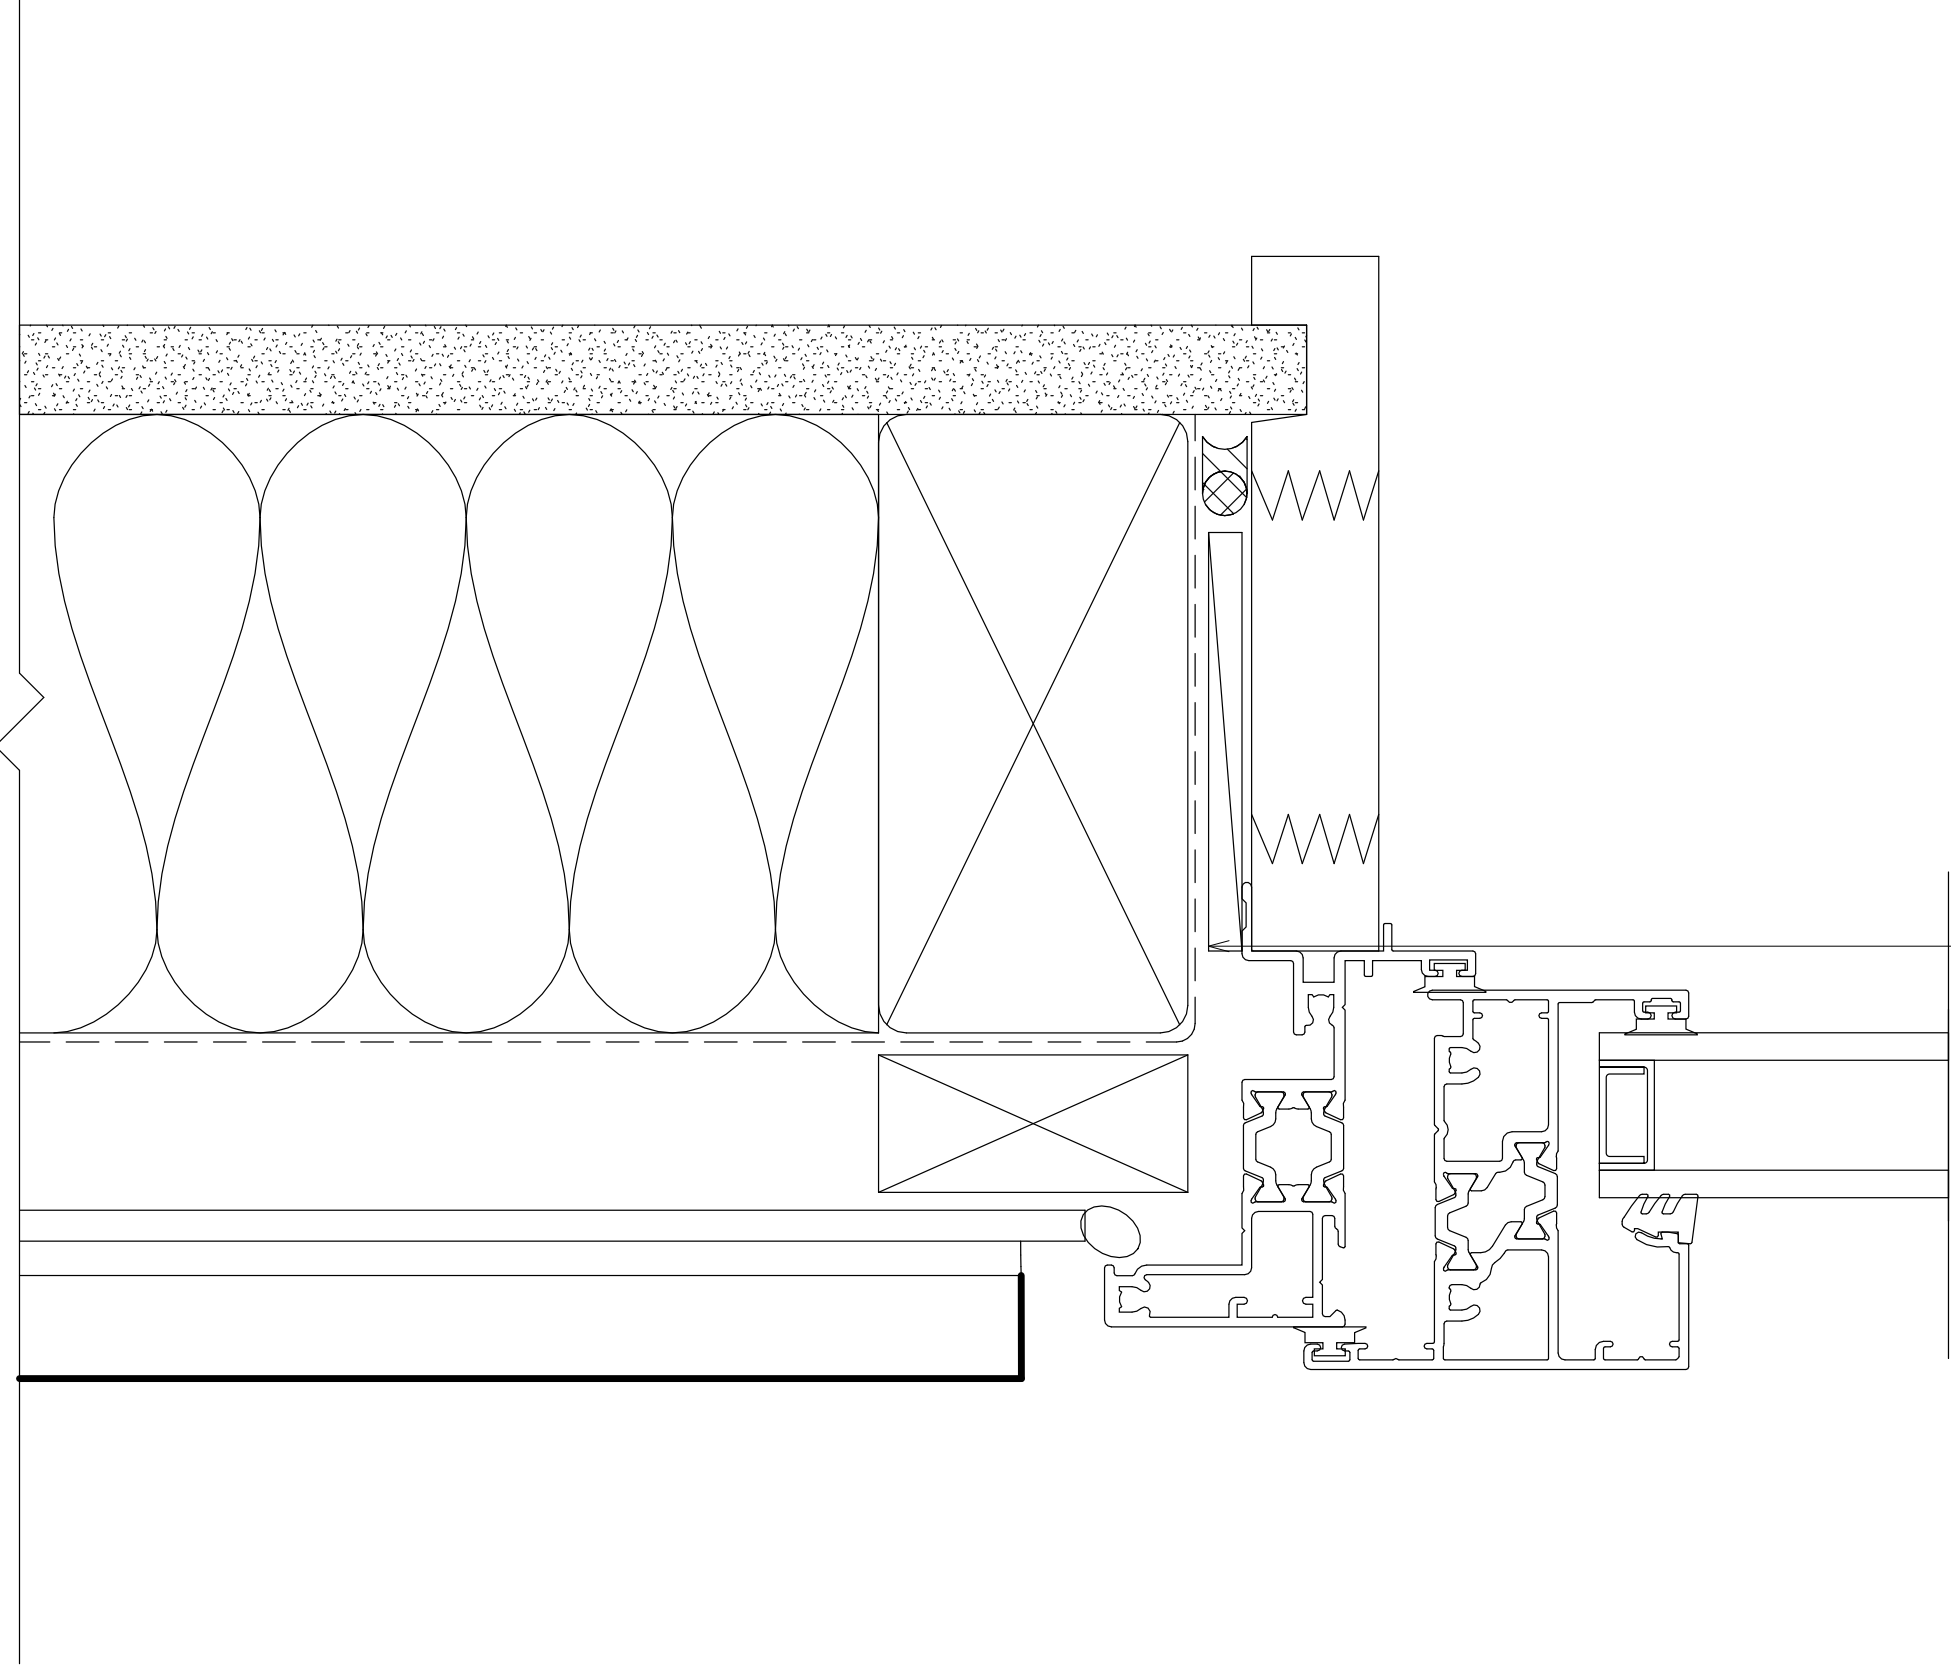


OPENING PREPARATION
AS PER E2AS1

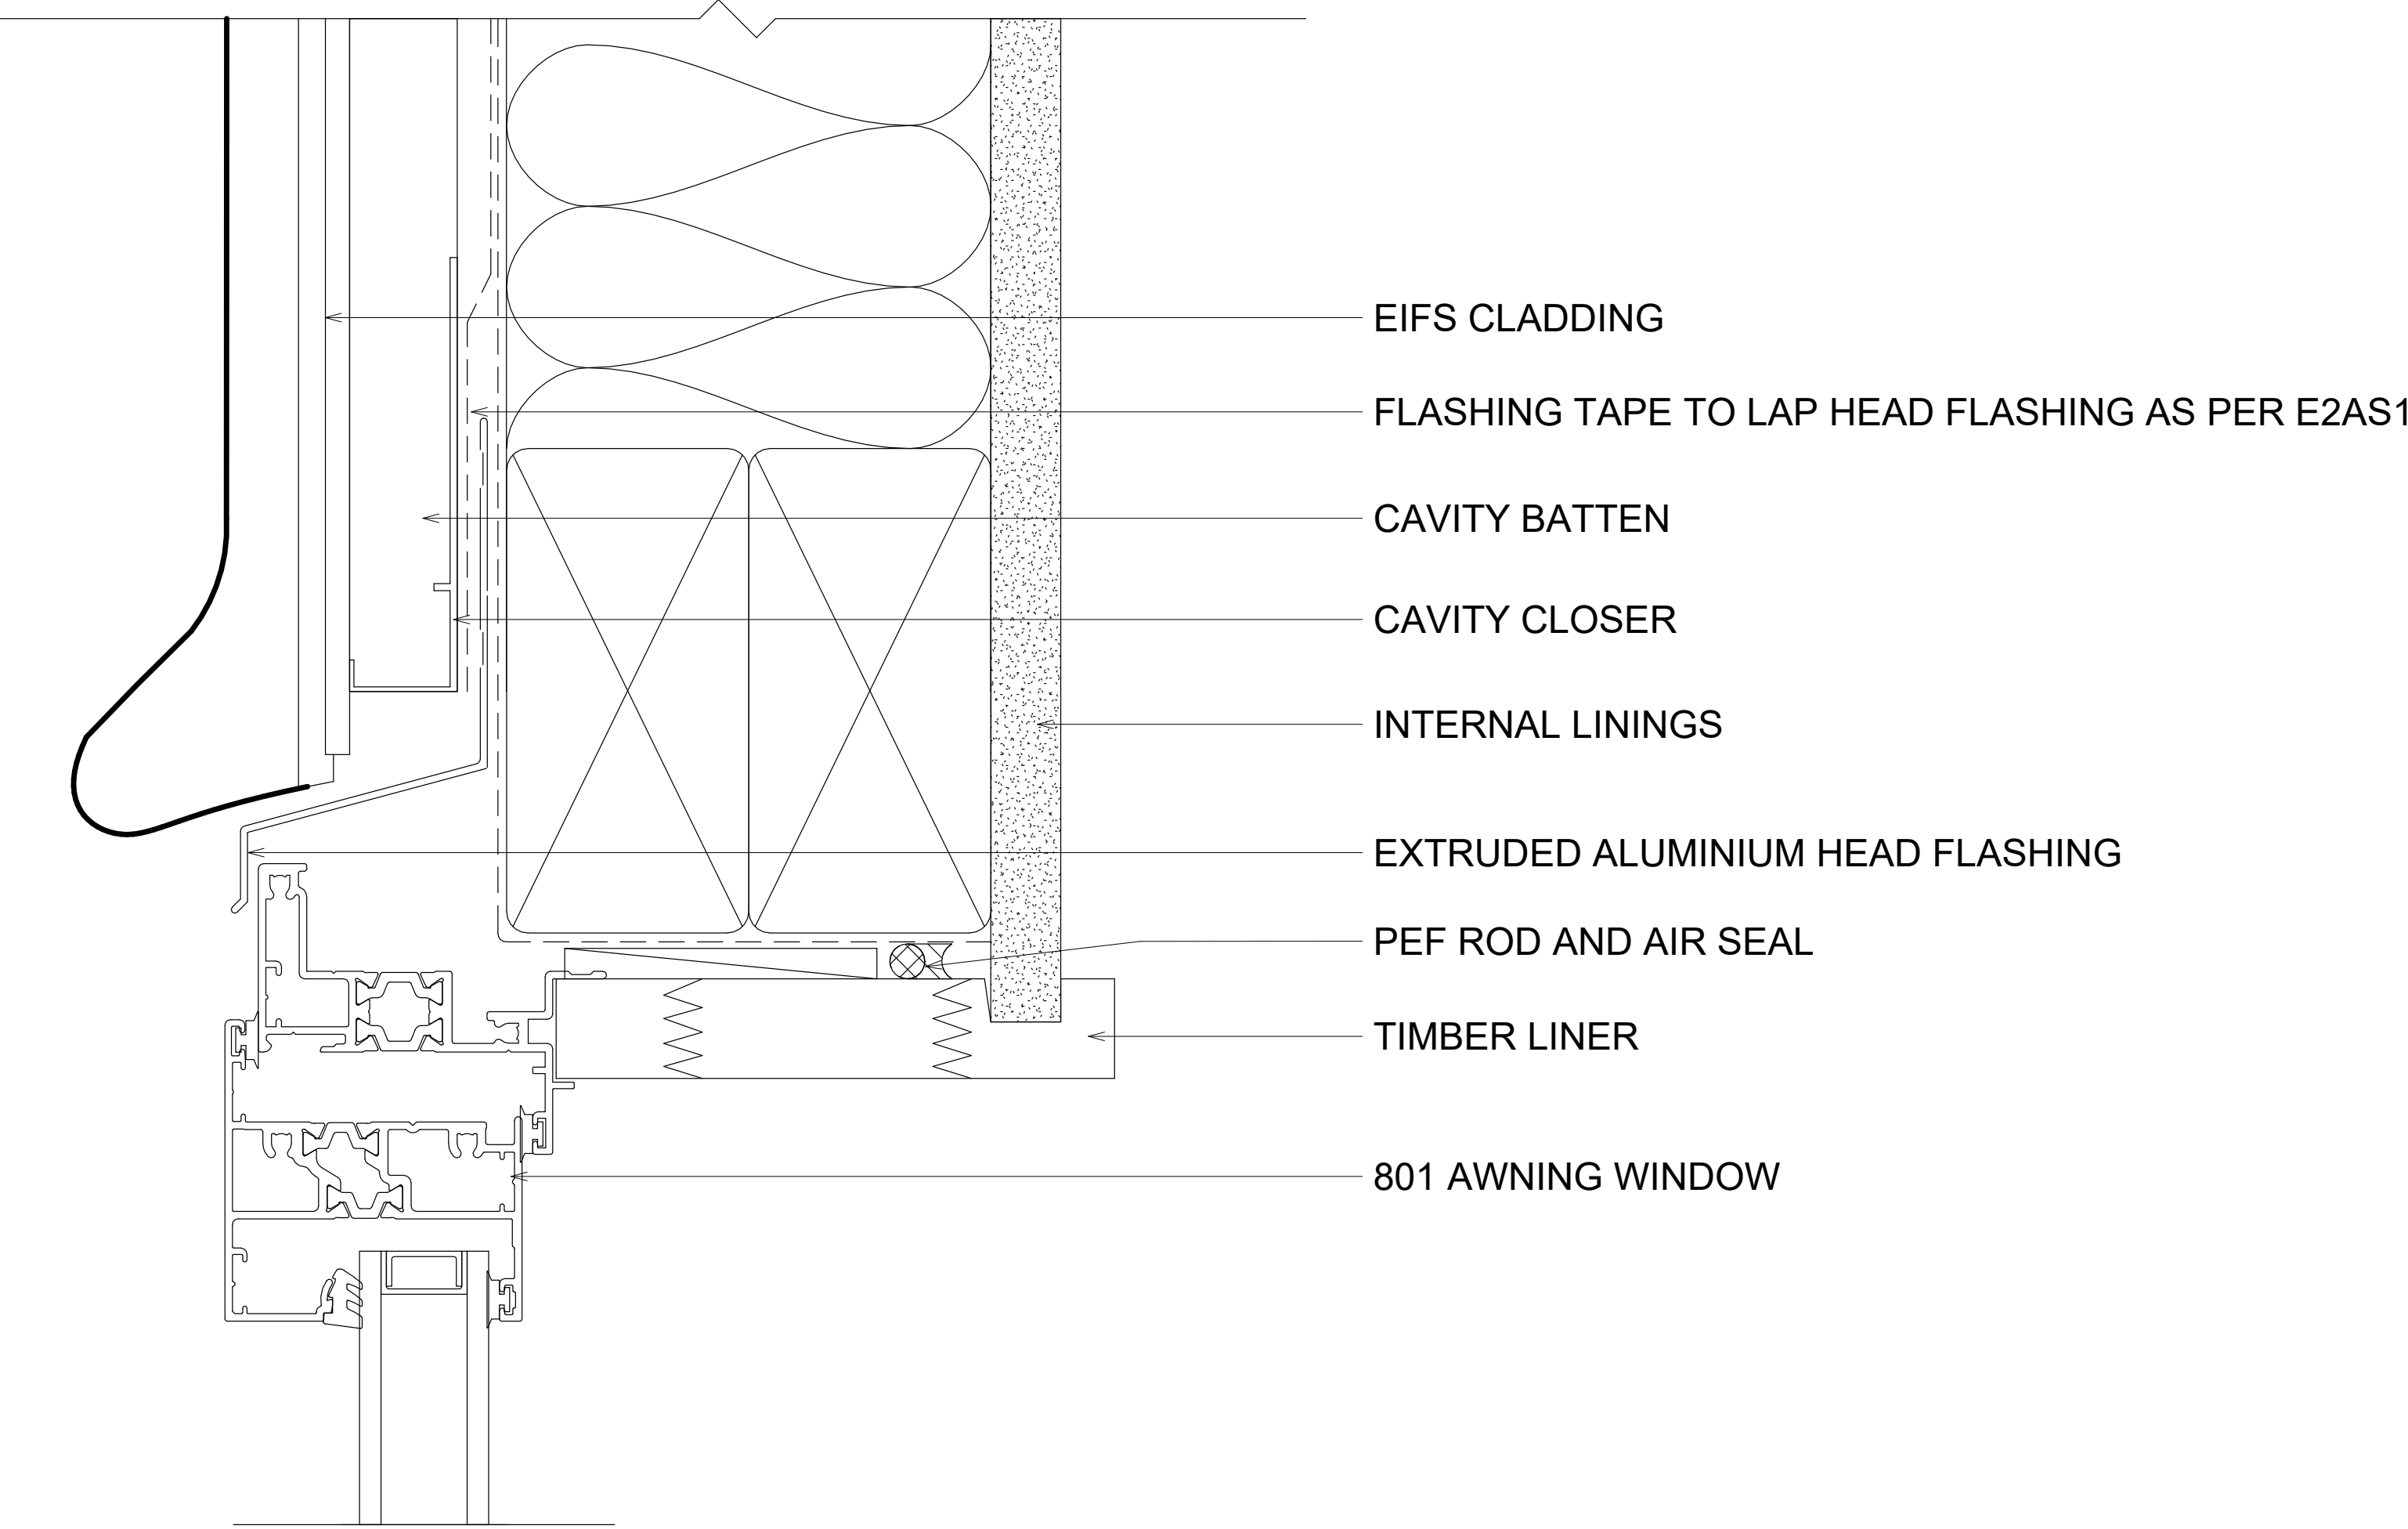


- EIFS CLADDING
- FLASHING TAPE TO LAP HEAD FLASHING AS PER E2AS1
- CAVITY BATTEN
- CAVITY CLOSER
- INTERNAL LININGS
- EXTRUDED ALUMINIUM HEAD FLASHING
- PEF ROD AND AIR SEAL
- TIMBER LINER
- 801 AWNING WINDOW

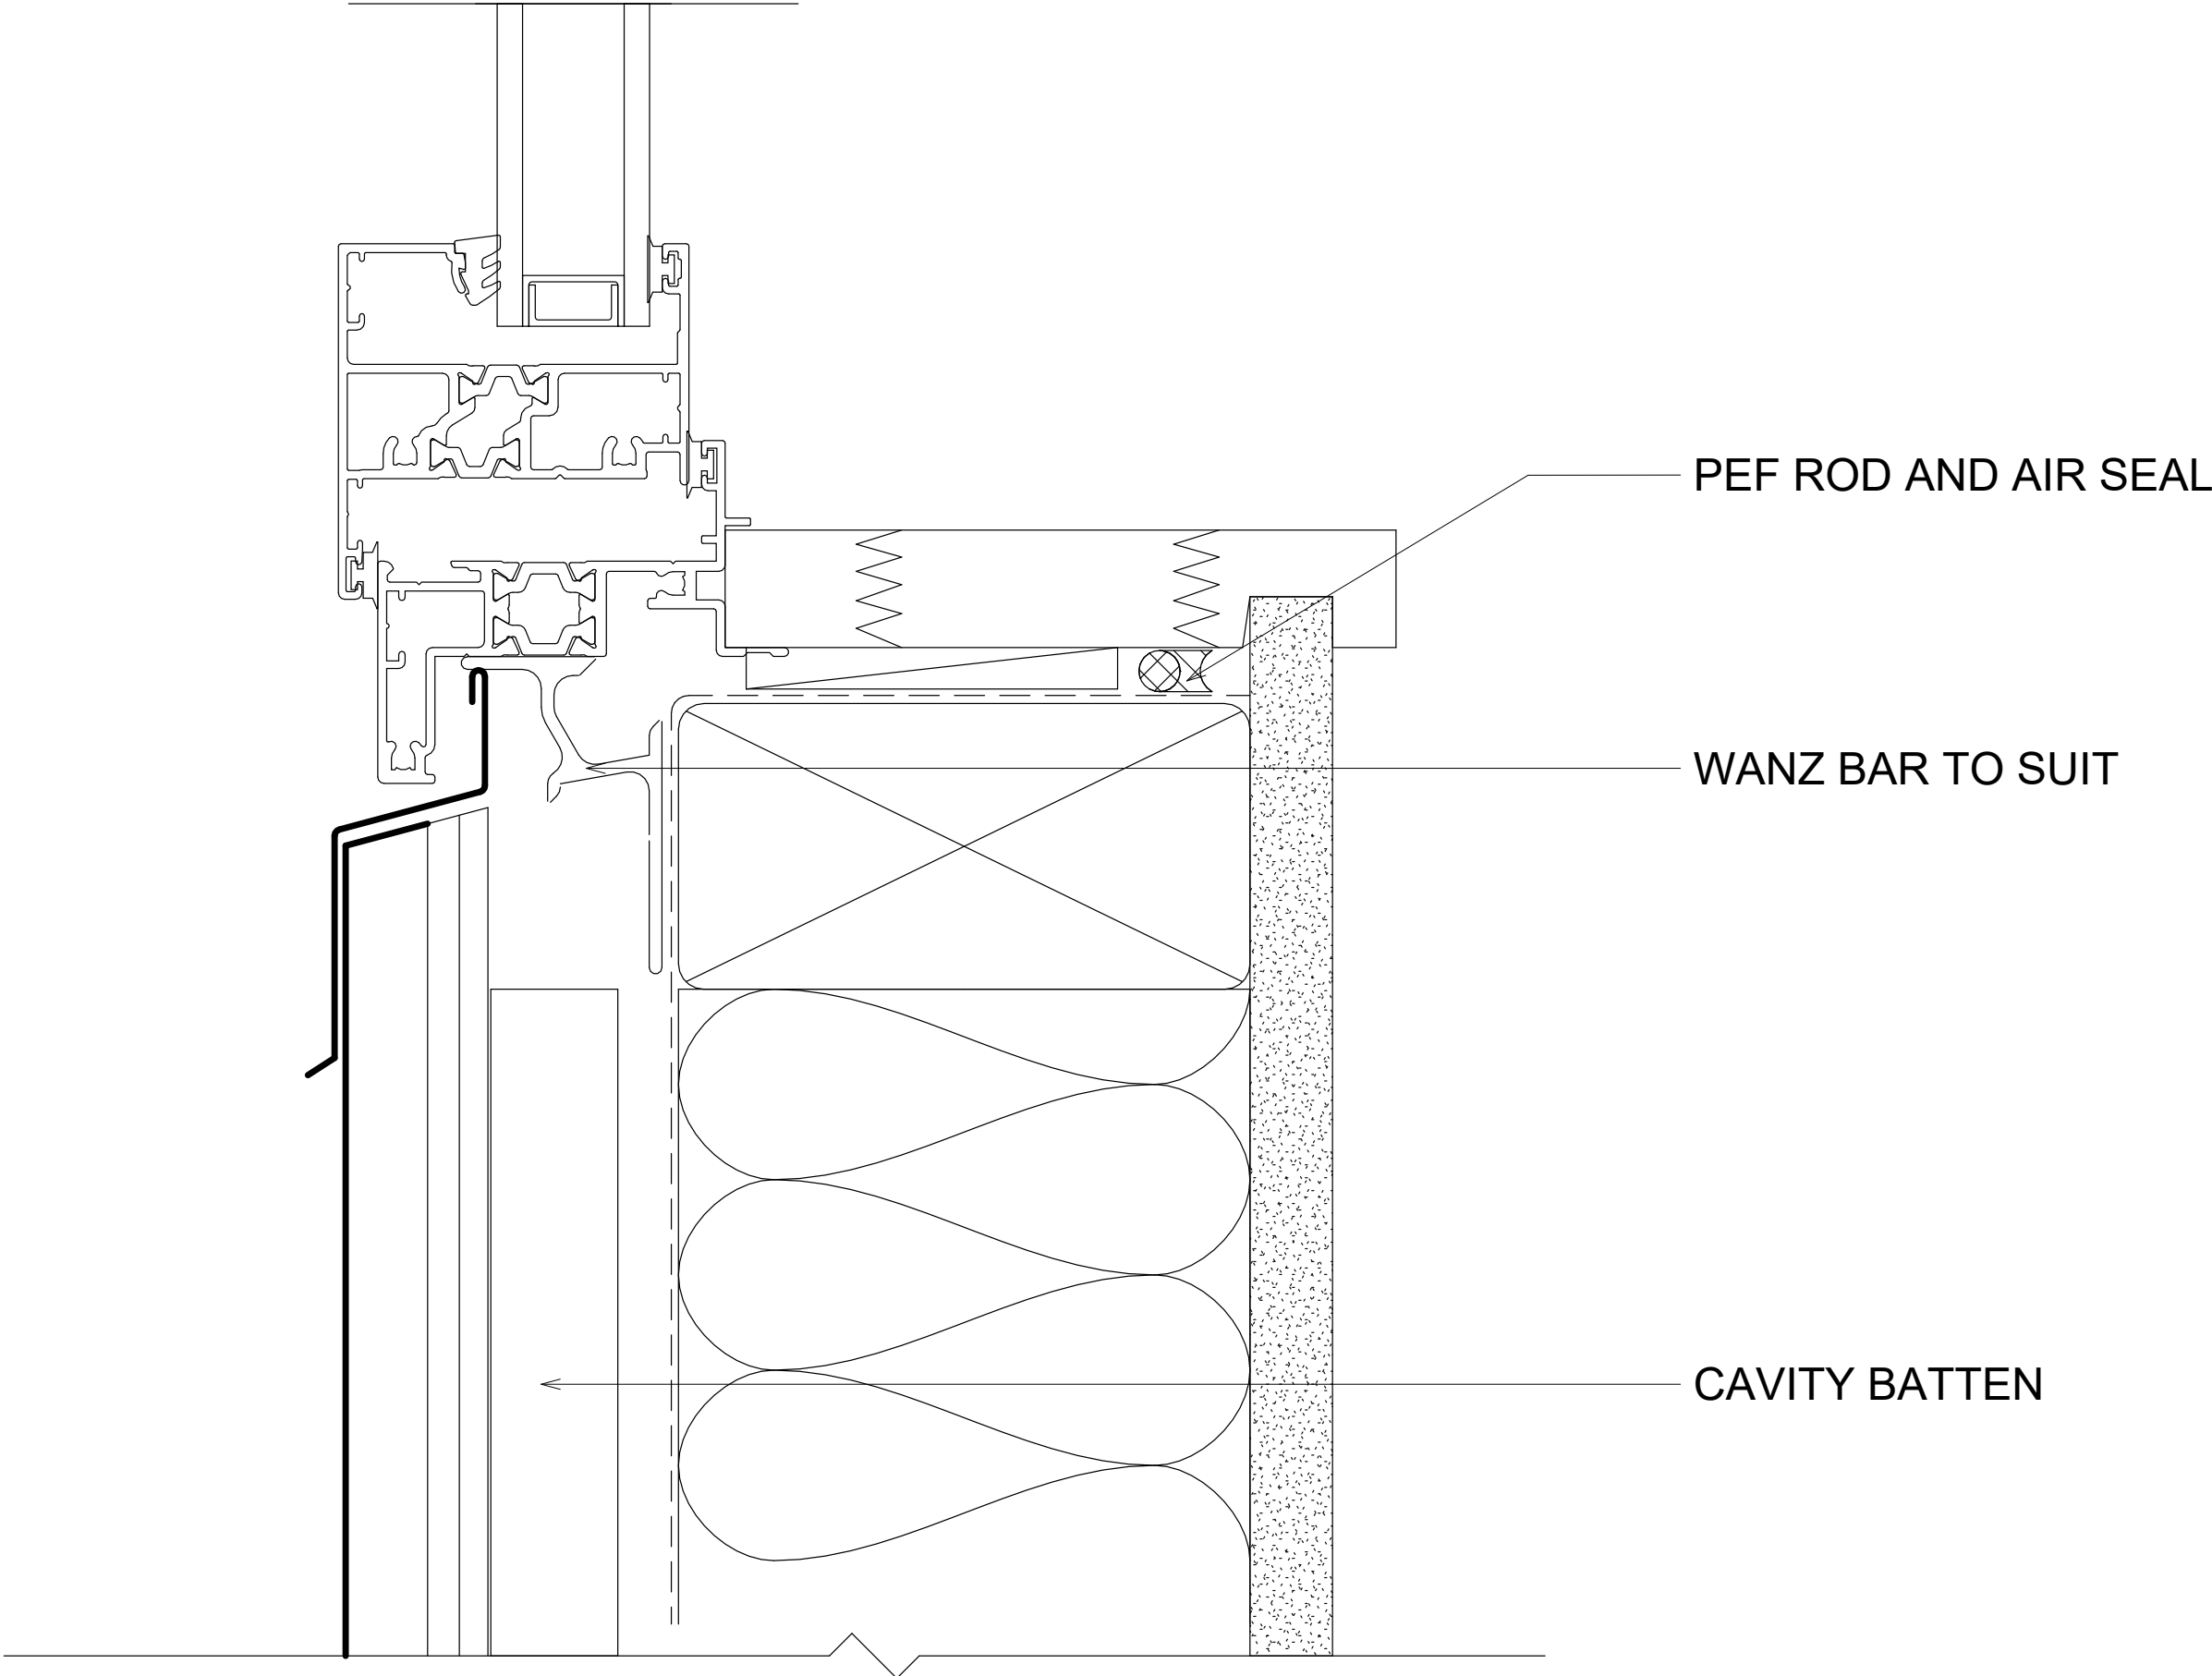


- PEF ROD AND AIR SEAL
- WANZ BAR TO SUIT
- CAVITY BATTEN

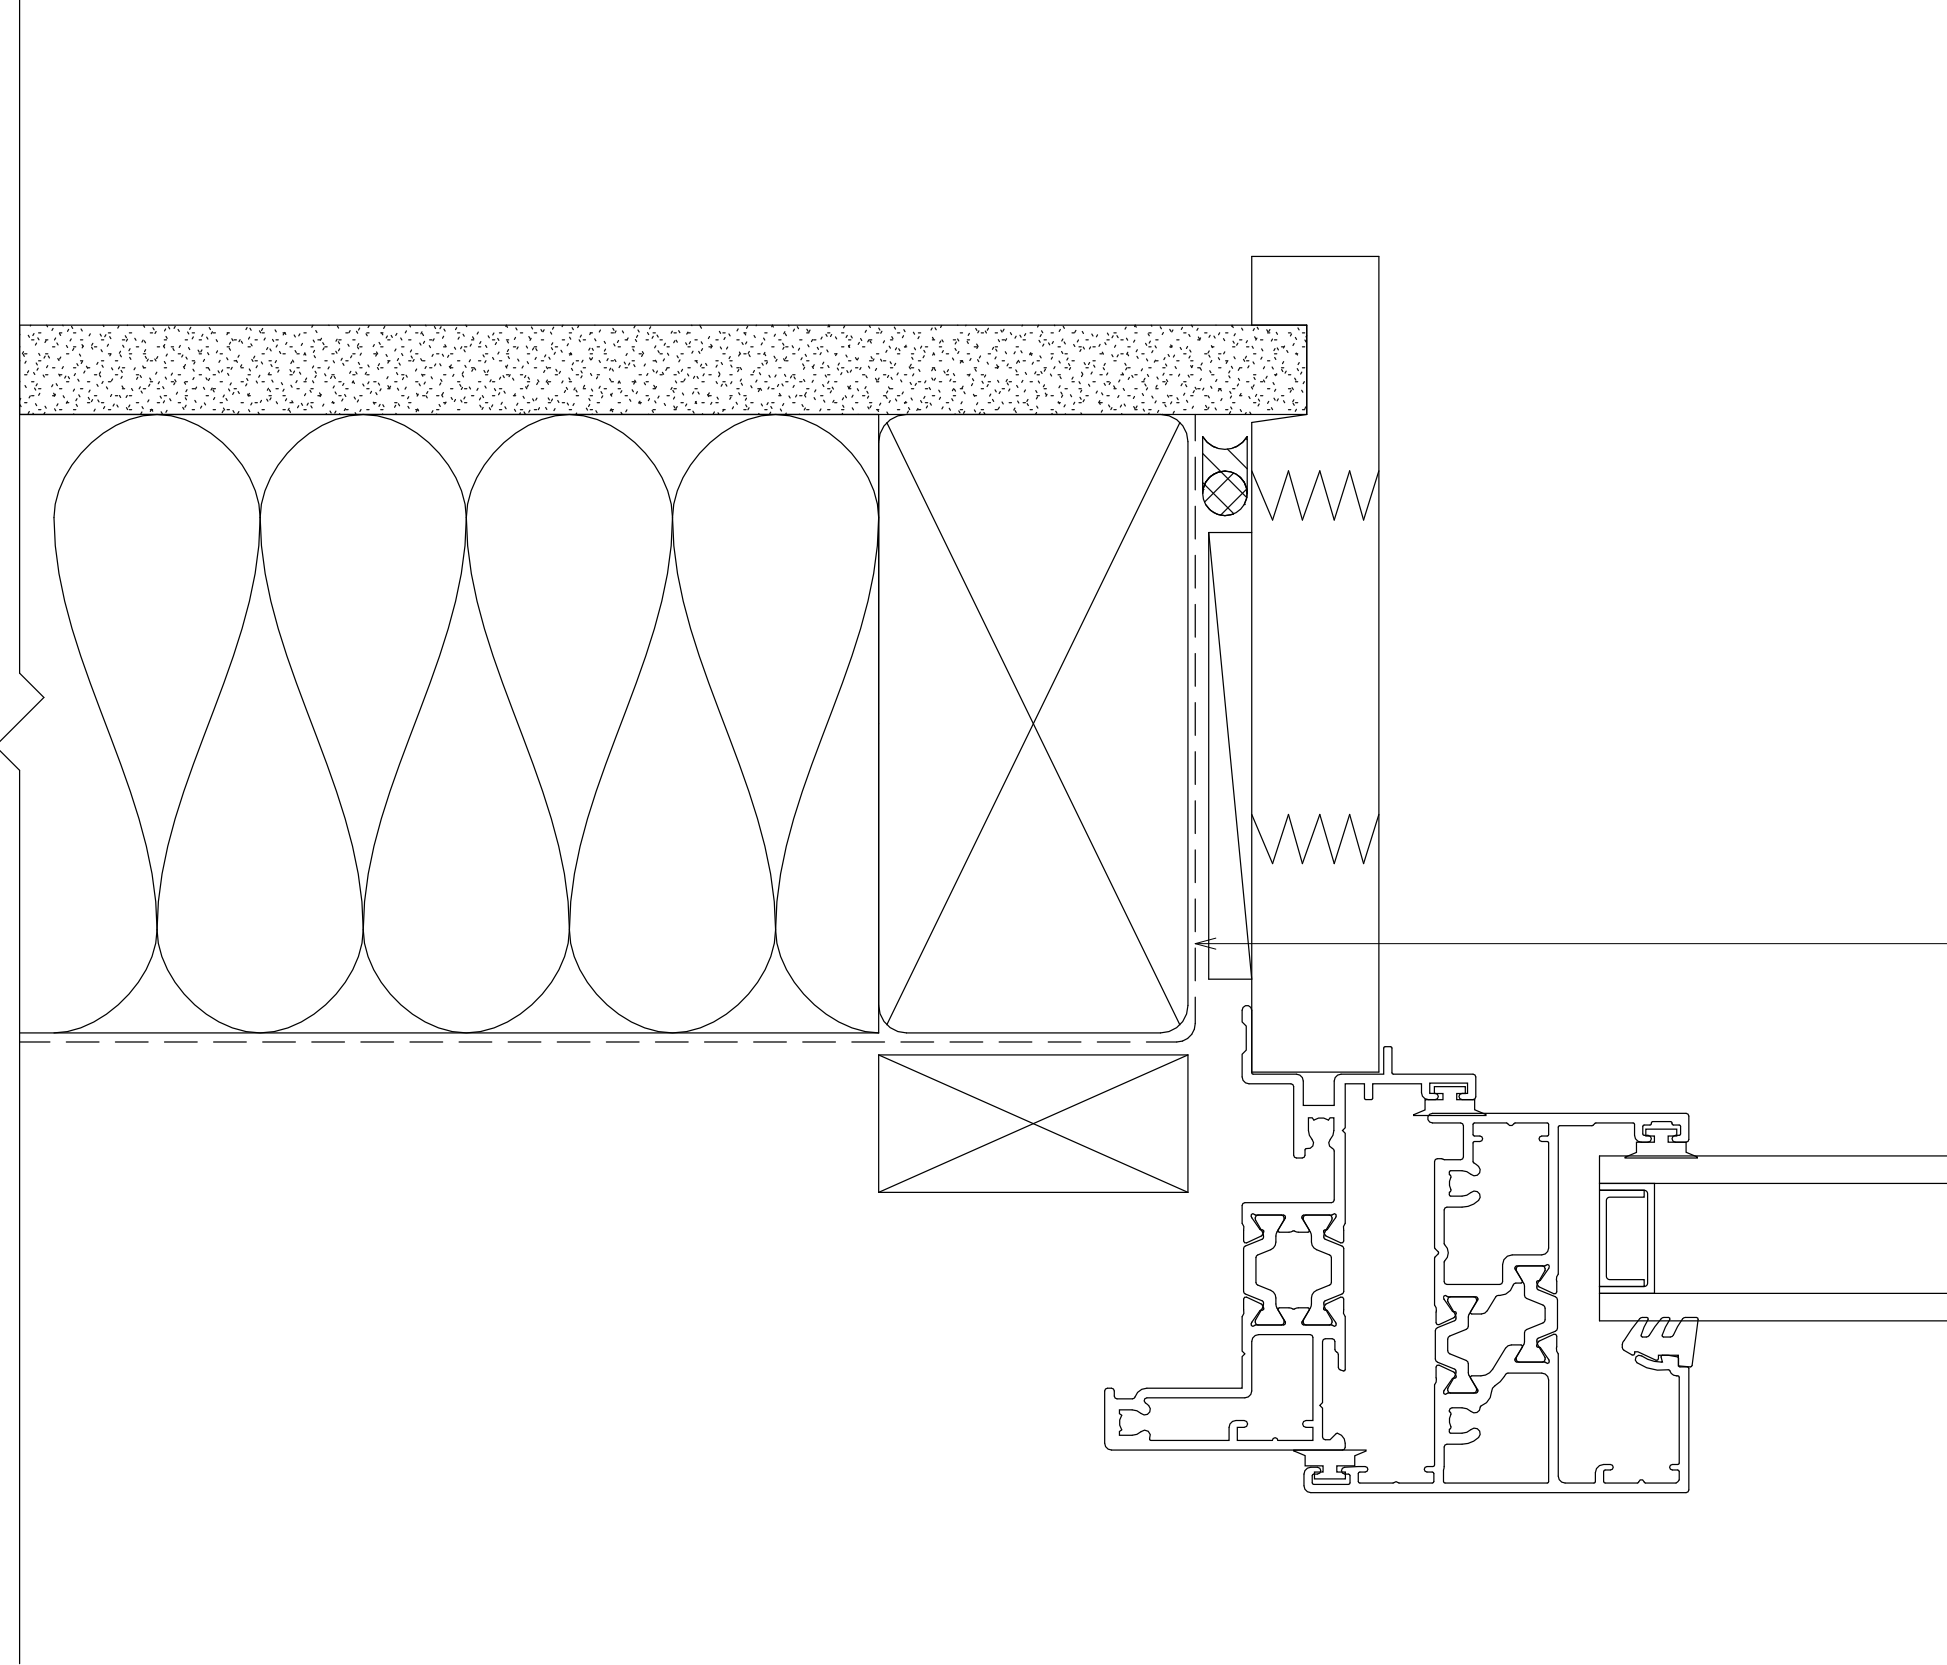

OPENING PREPARATION
AS PER E2AS1

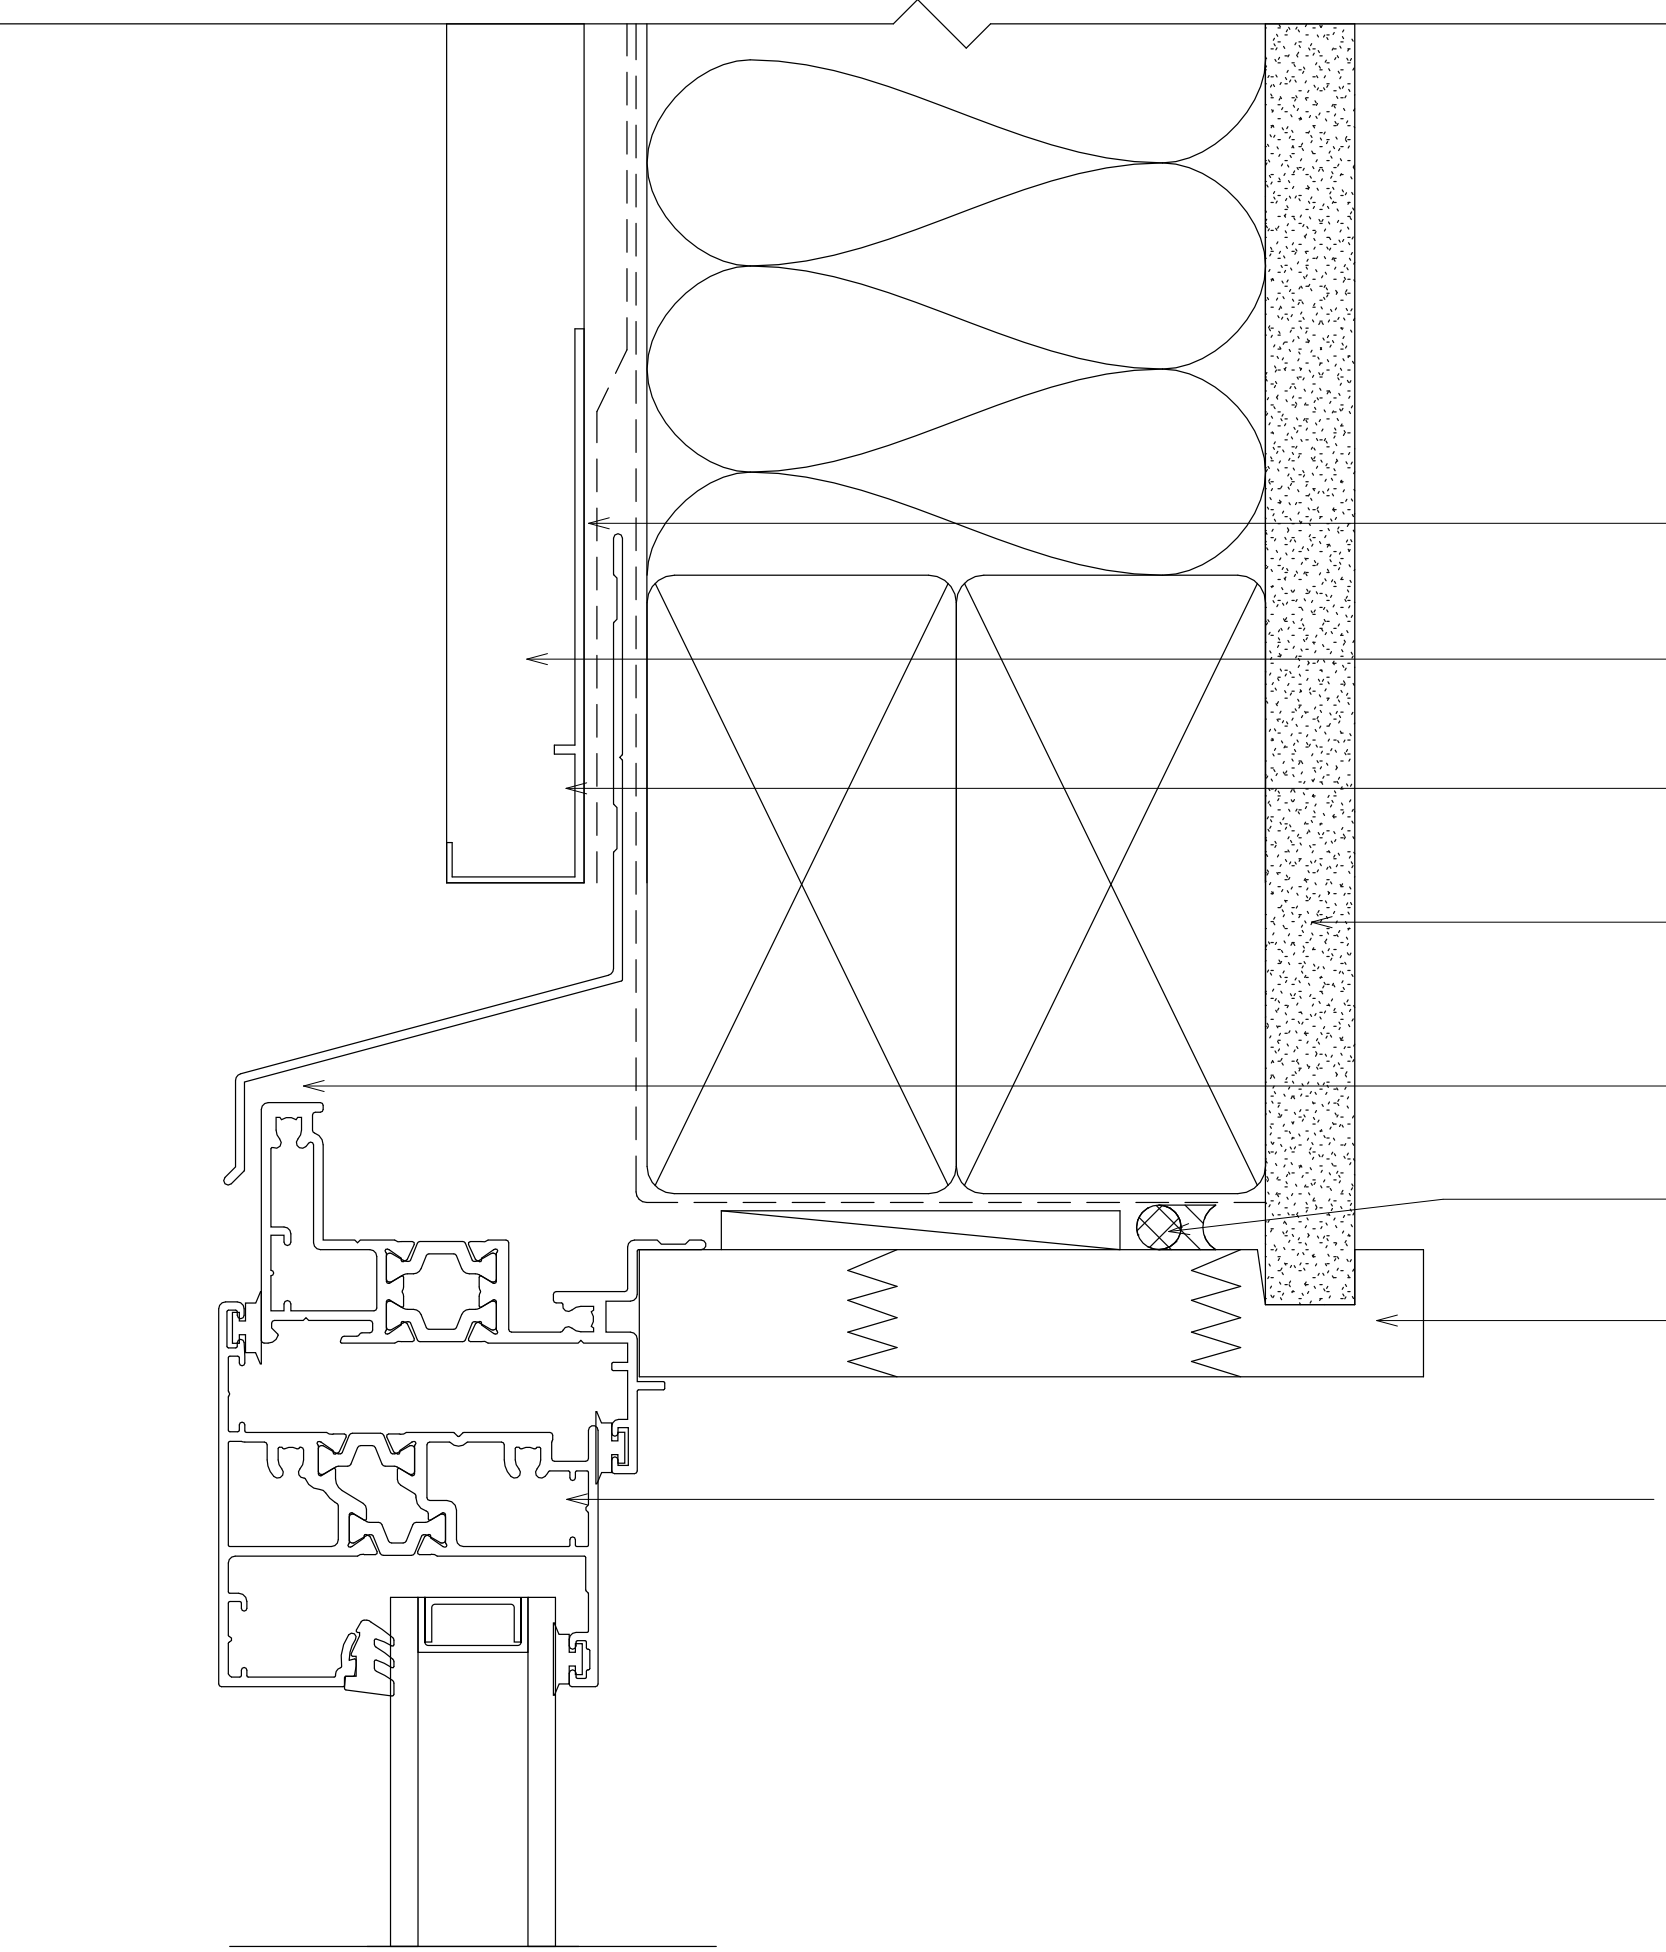

FLASHING TAPE TO LAP HEAD FLASHING AS PER E2AS1
CAVITY BATTEN
CAVITY CLOSER
INTERNAL LININGS
EXTRUDED ALUMINIUM HEAD FLASHING
PEF ROD AND AIR SEAL
TIMBER LINER
801 AWNING WINDOW

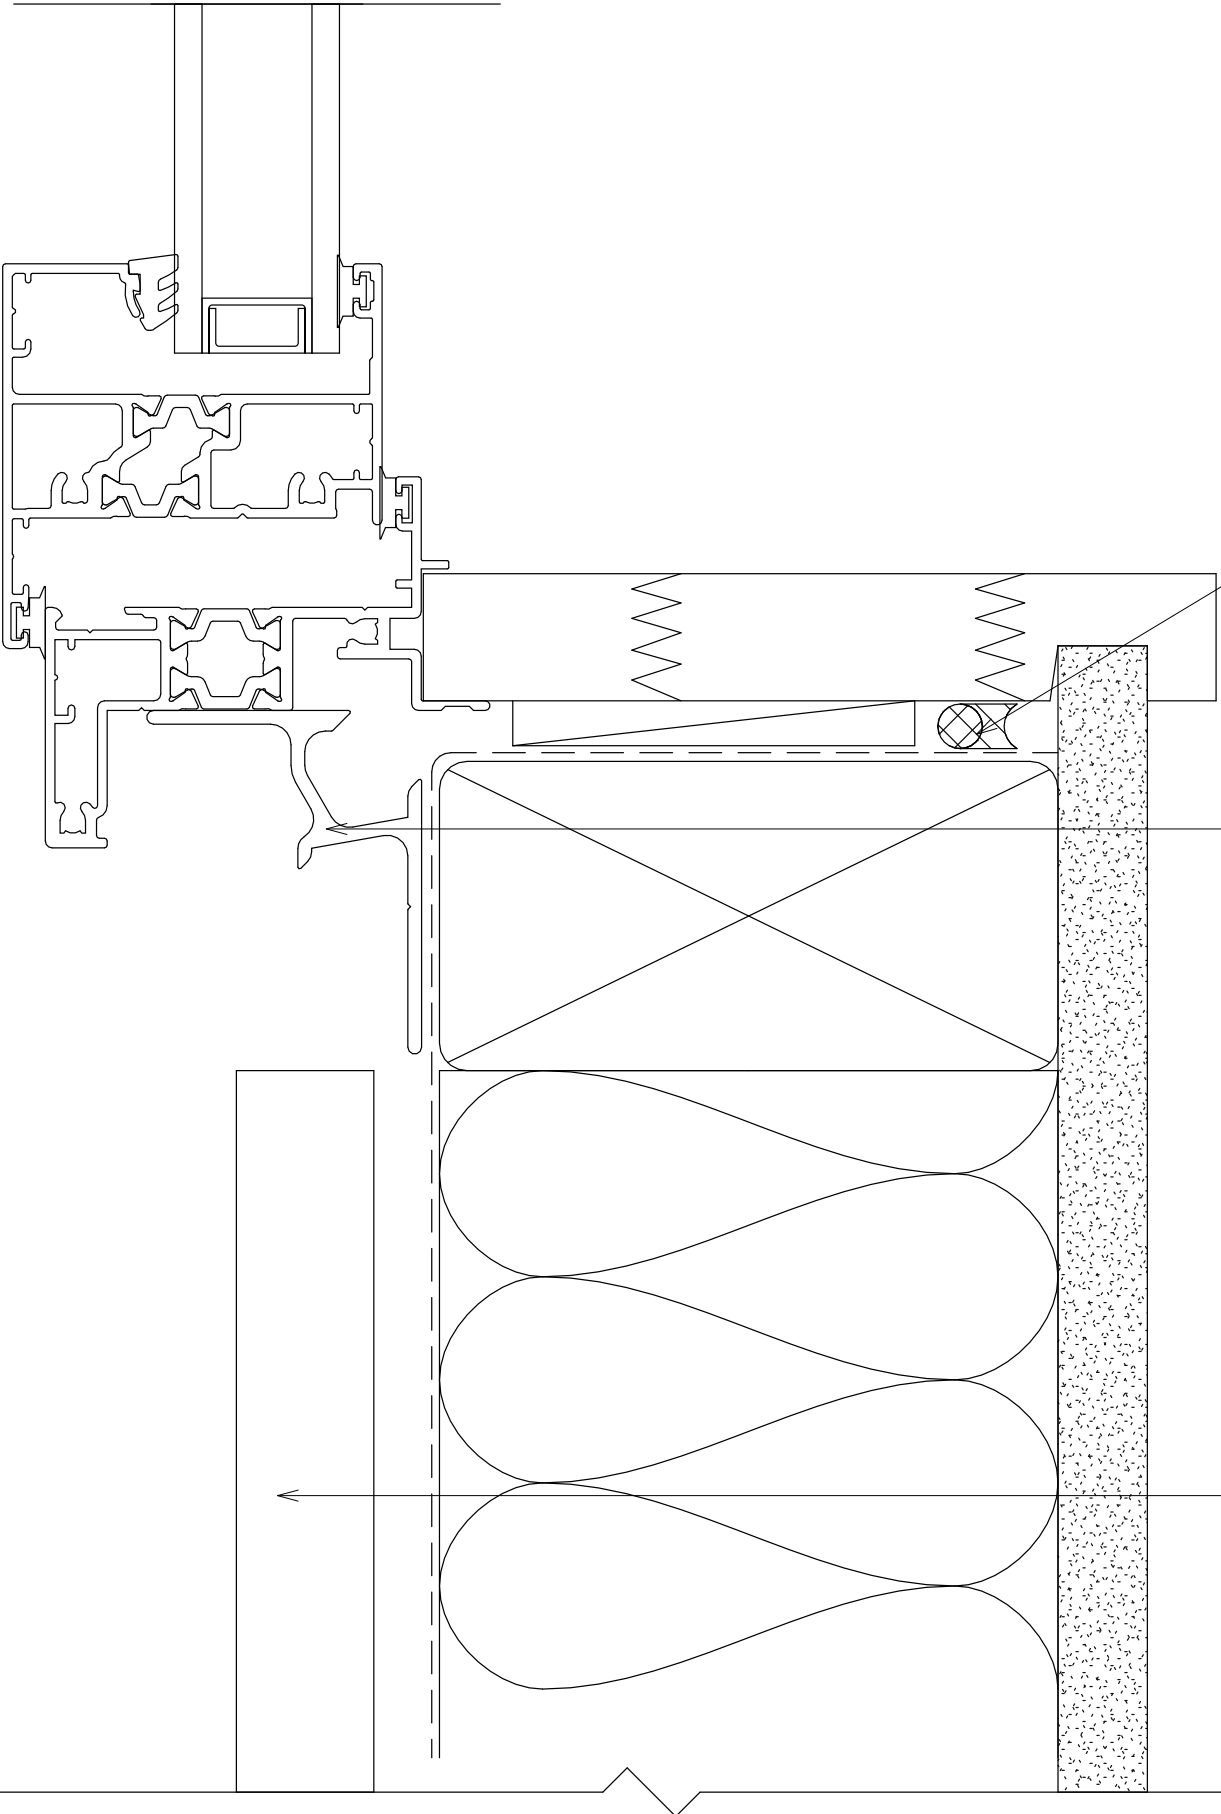

PEF ROD AND AIR SEAL
WANZ BAR TO SUIT
CAVITY BATTEN