


OPENING PREPARATION
AS PER E2AS1

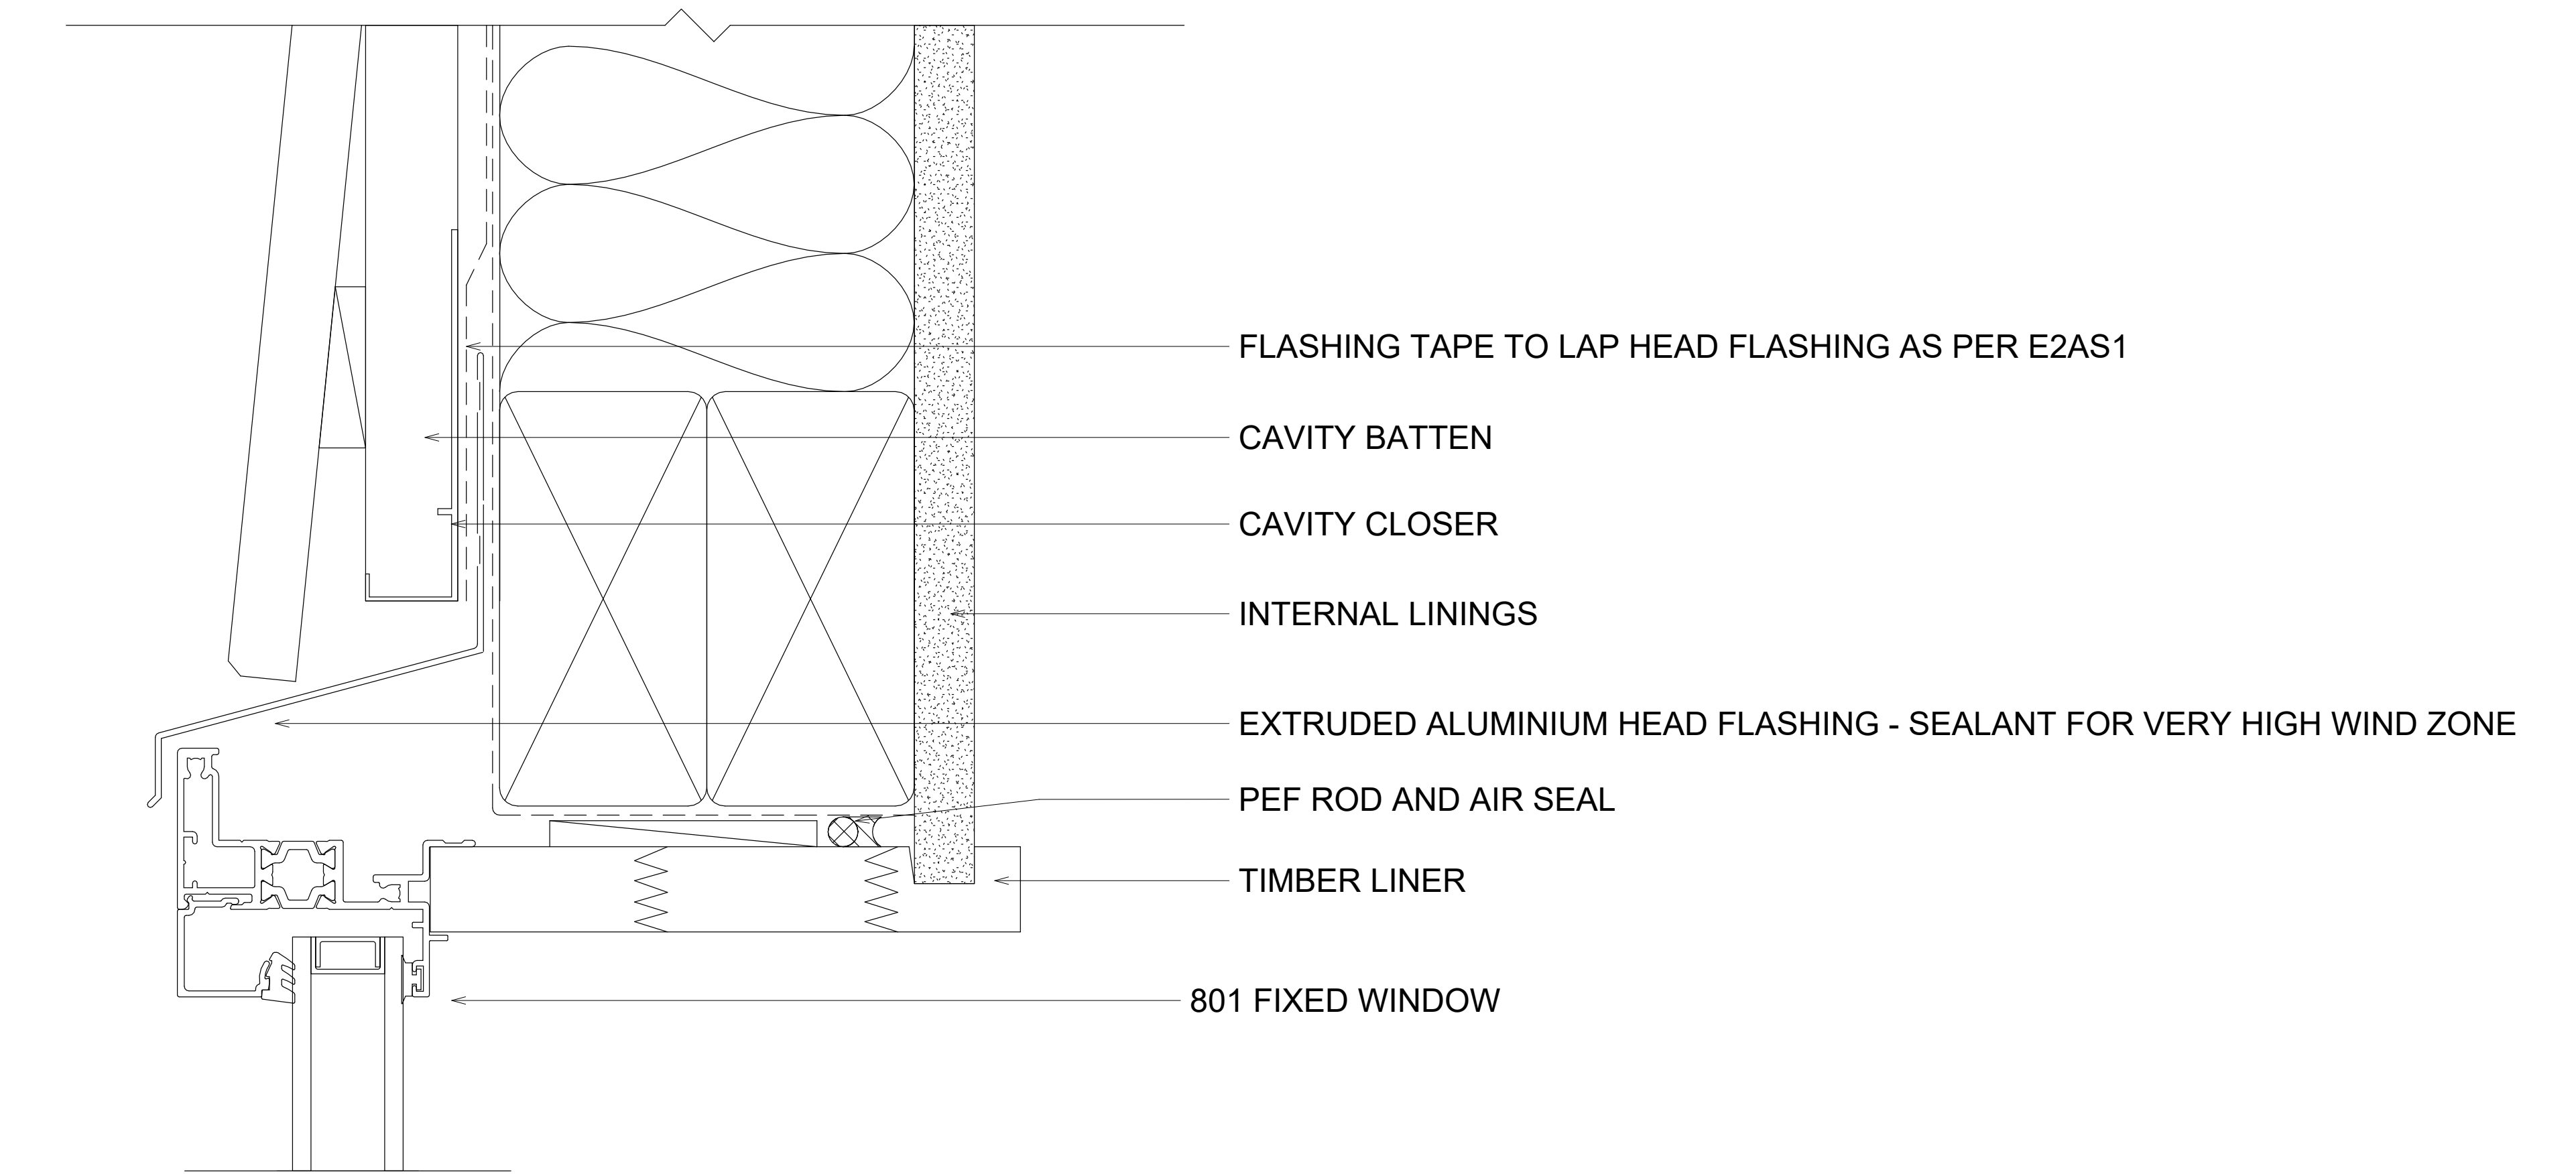

FLASHING TAPE TO LAP HEAD FLASHING AS PER E2AS1

CAVITY BATTEN

CAVITY CLOSER


INTERNAL LININGS

EXTRUDED ALUMINIUM HEAD FLASHING - SEALANT FOR VERY HIGH WIND ZONE

PEF ROD AND AIR SEAL

TIMBER LINER


801 FIXED WINDOW

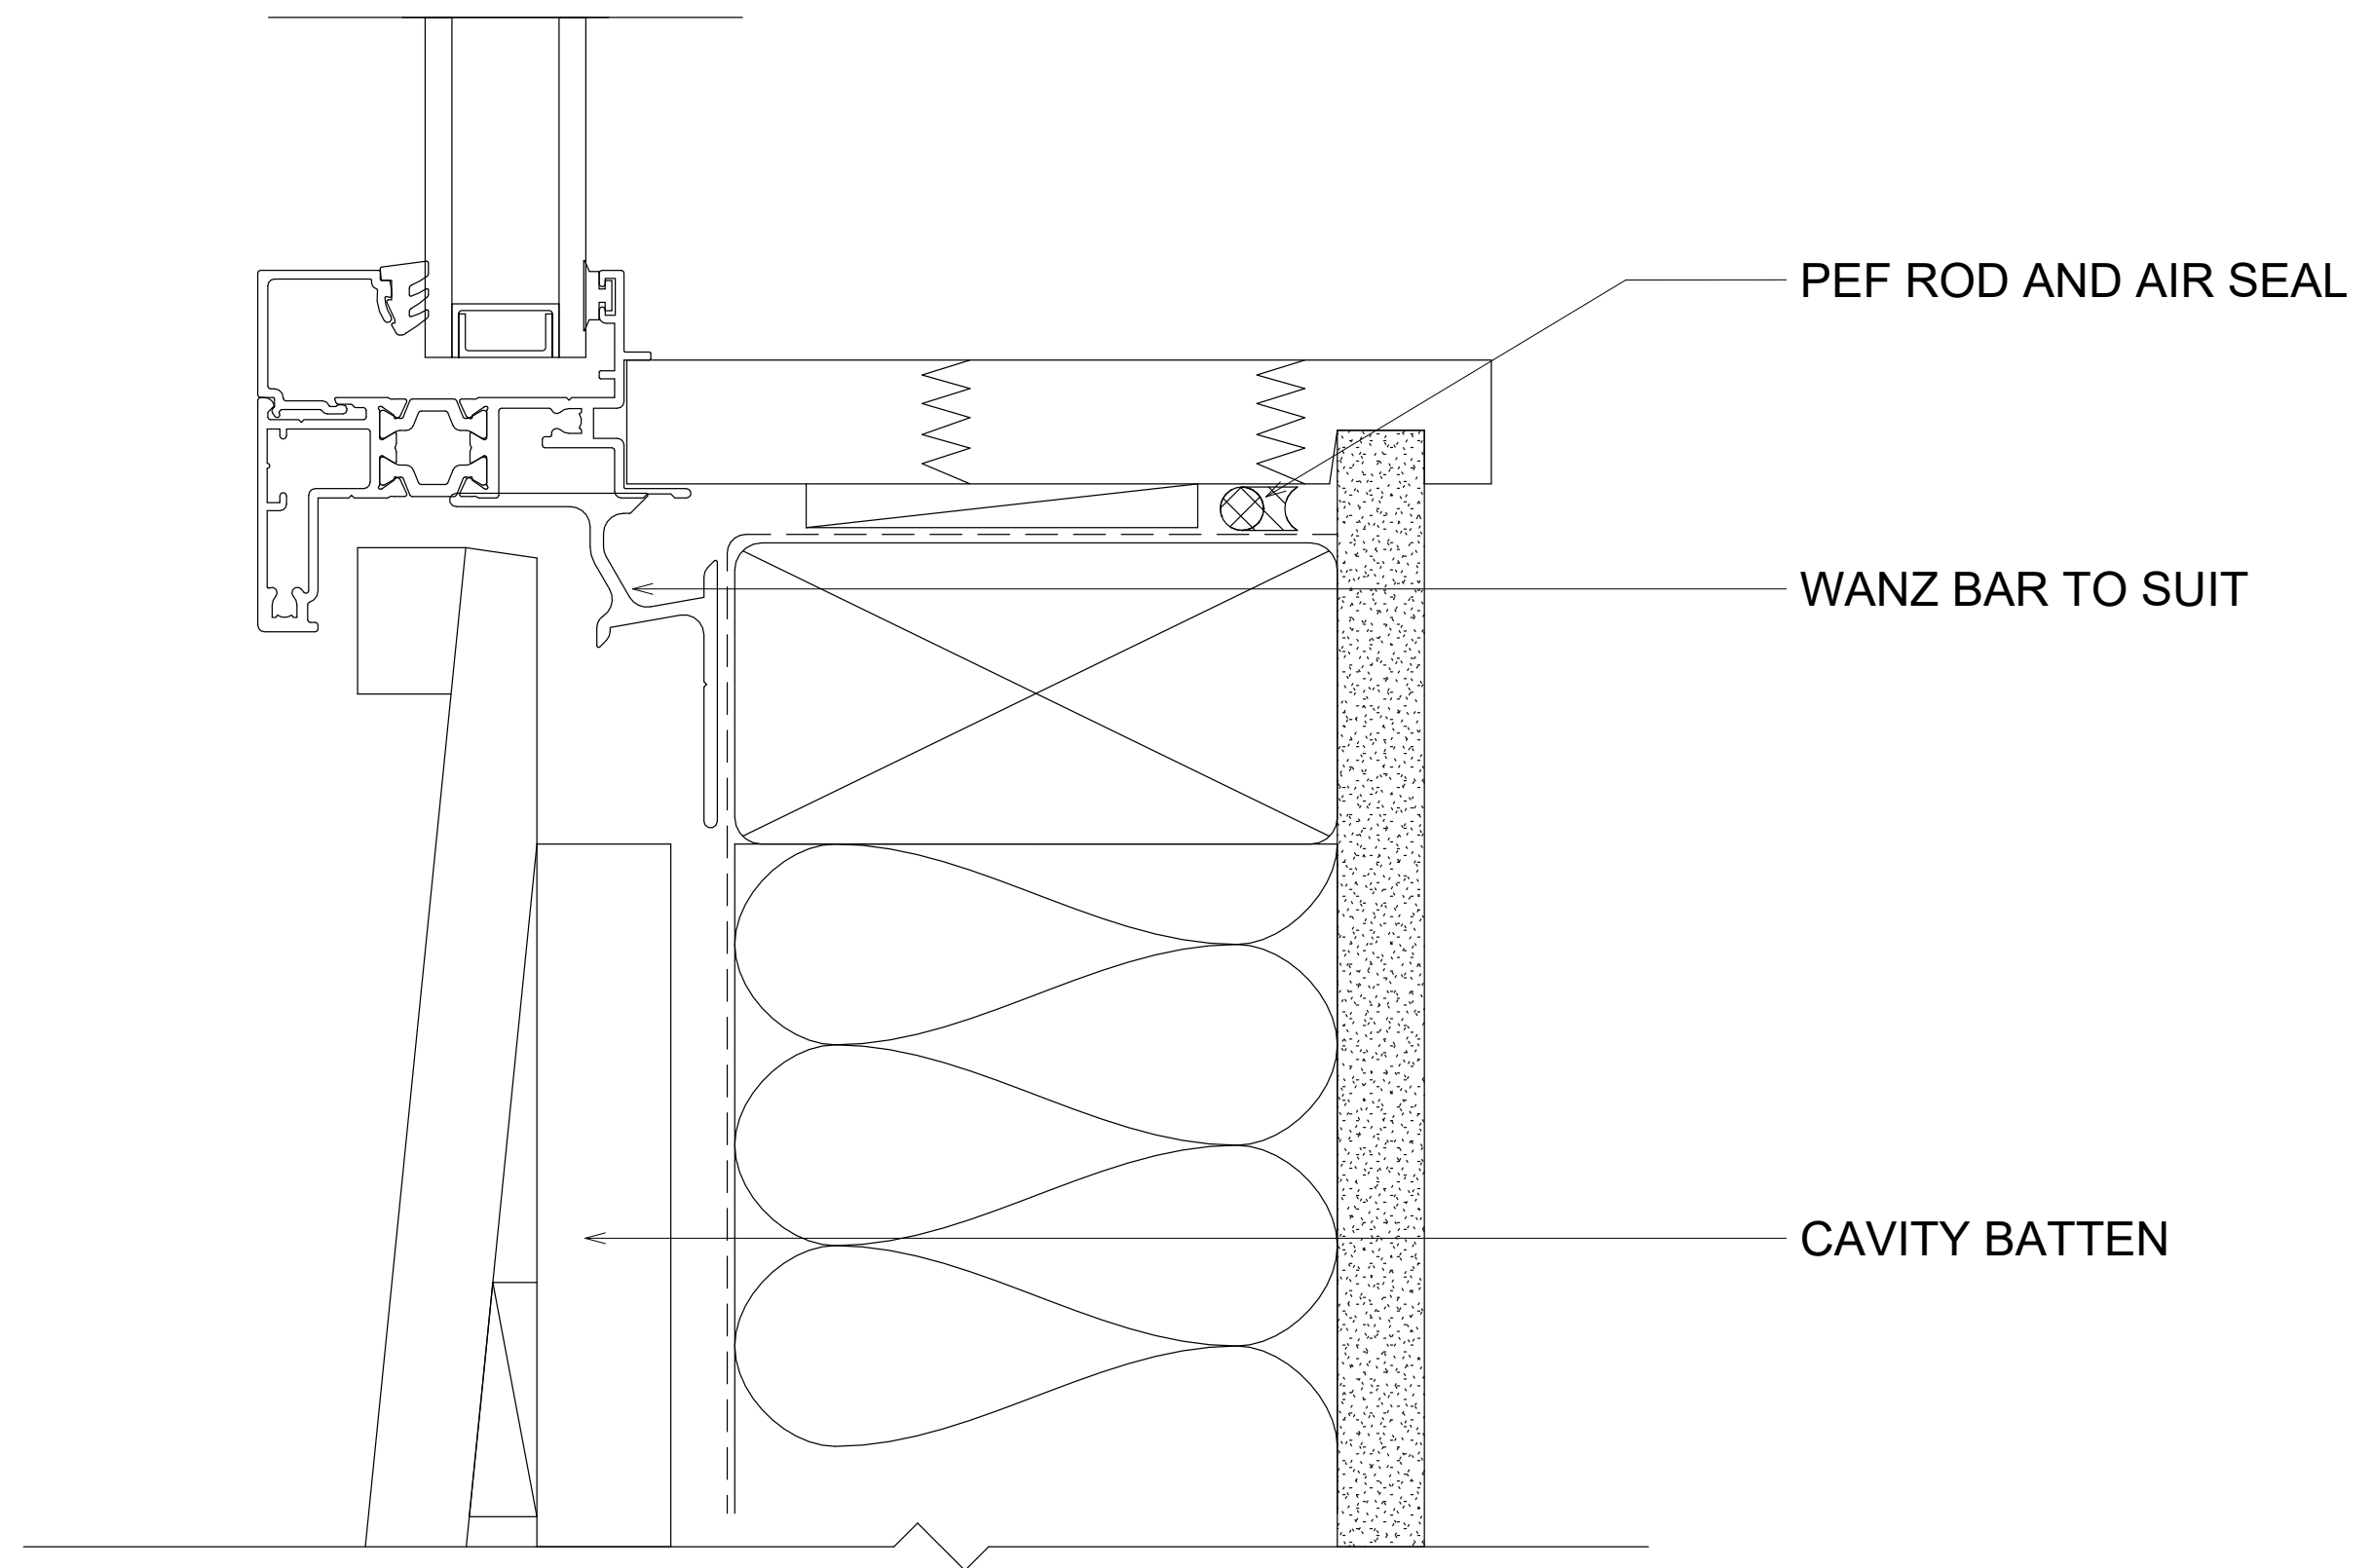


PEF ROD AND AIR SEAL

WANZ BAR TO SUIT

CAVITY BATTEN

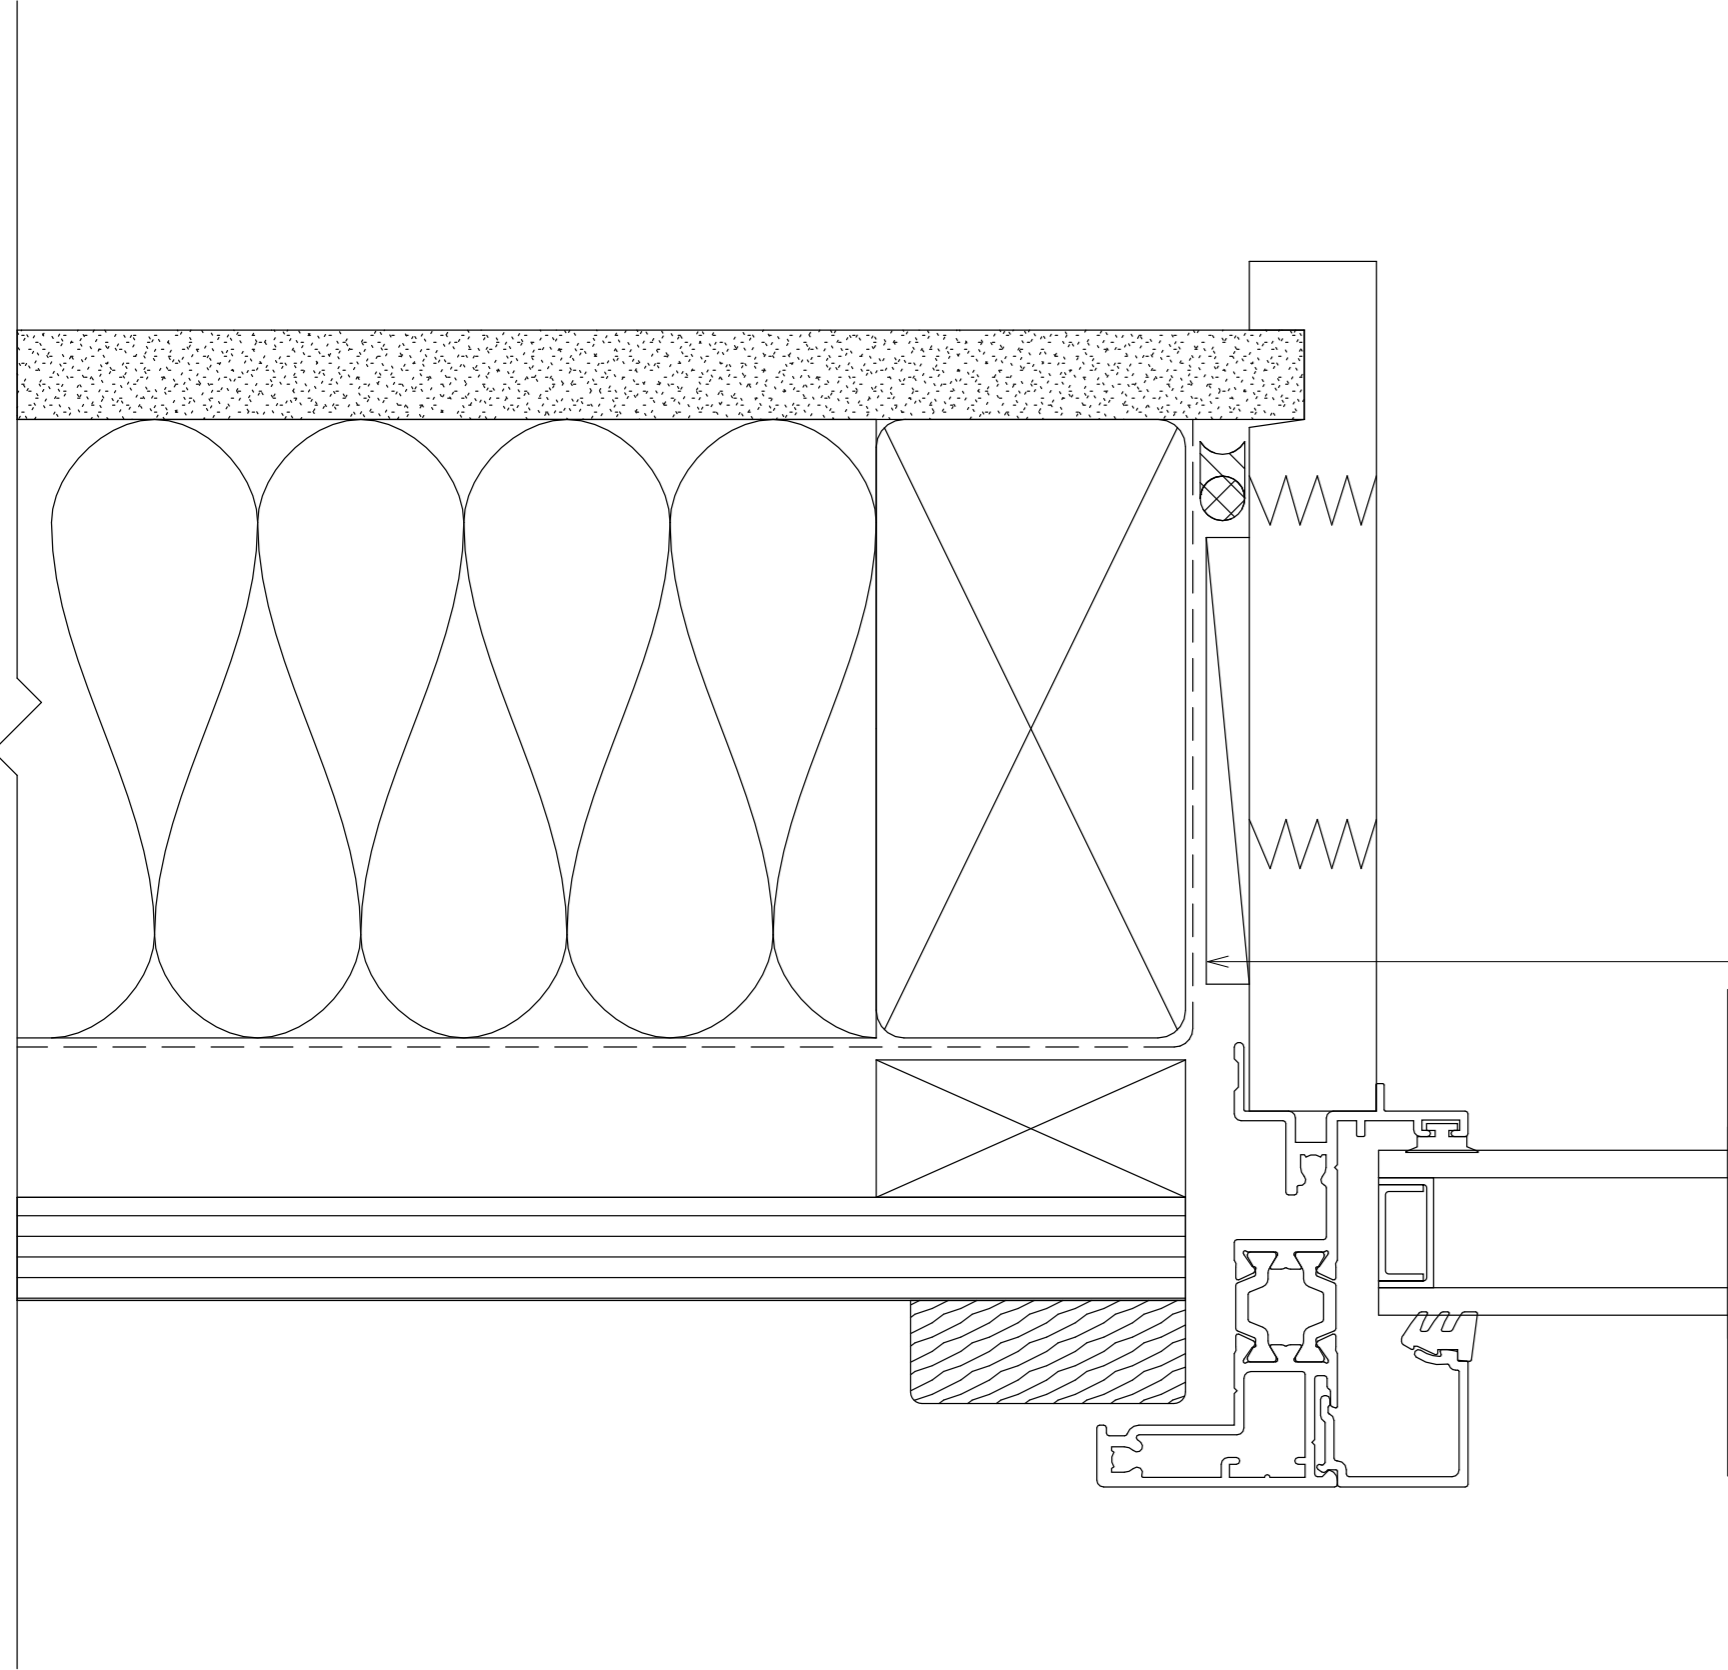

OPENING PREPARATION
AS PER E2AS1

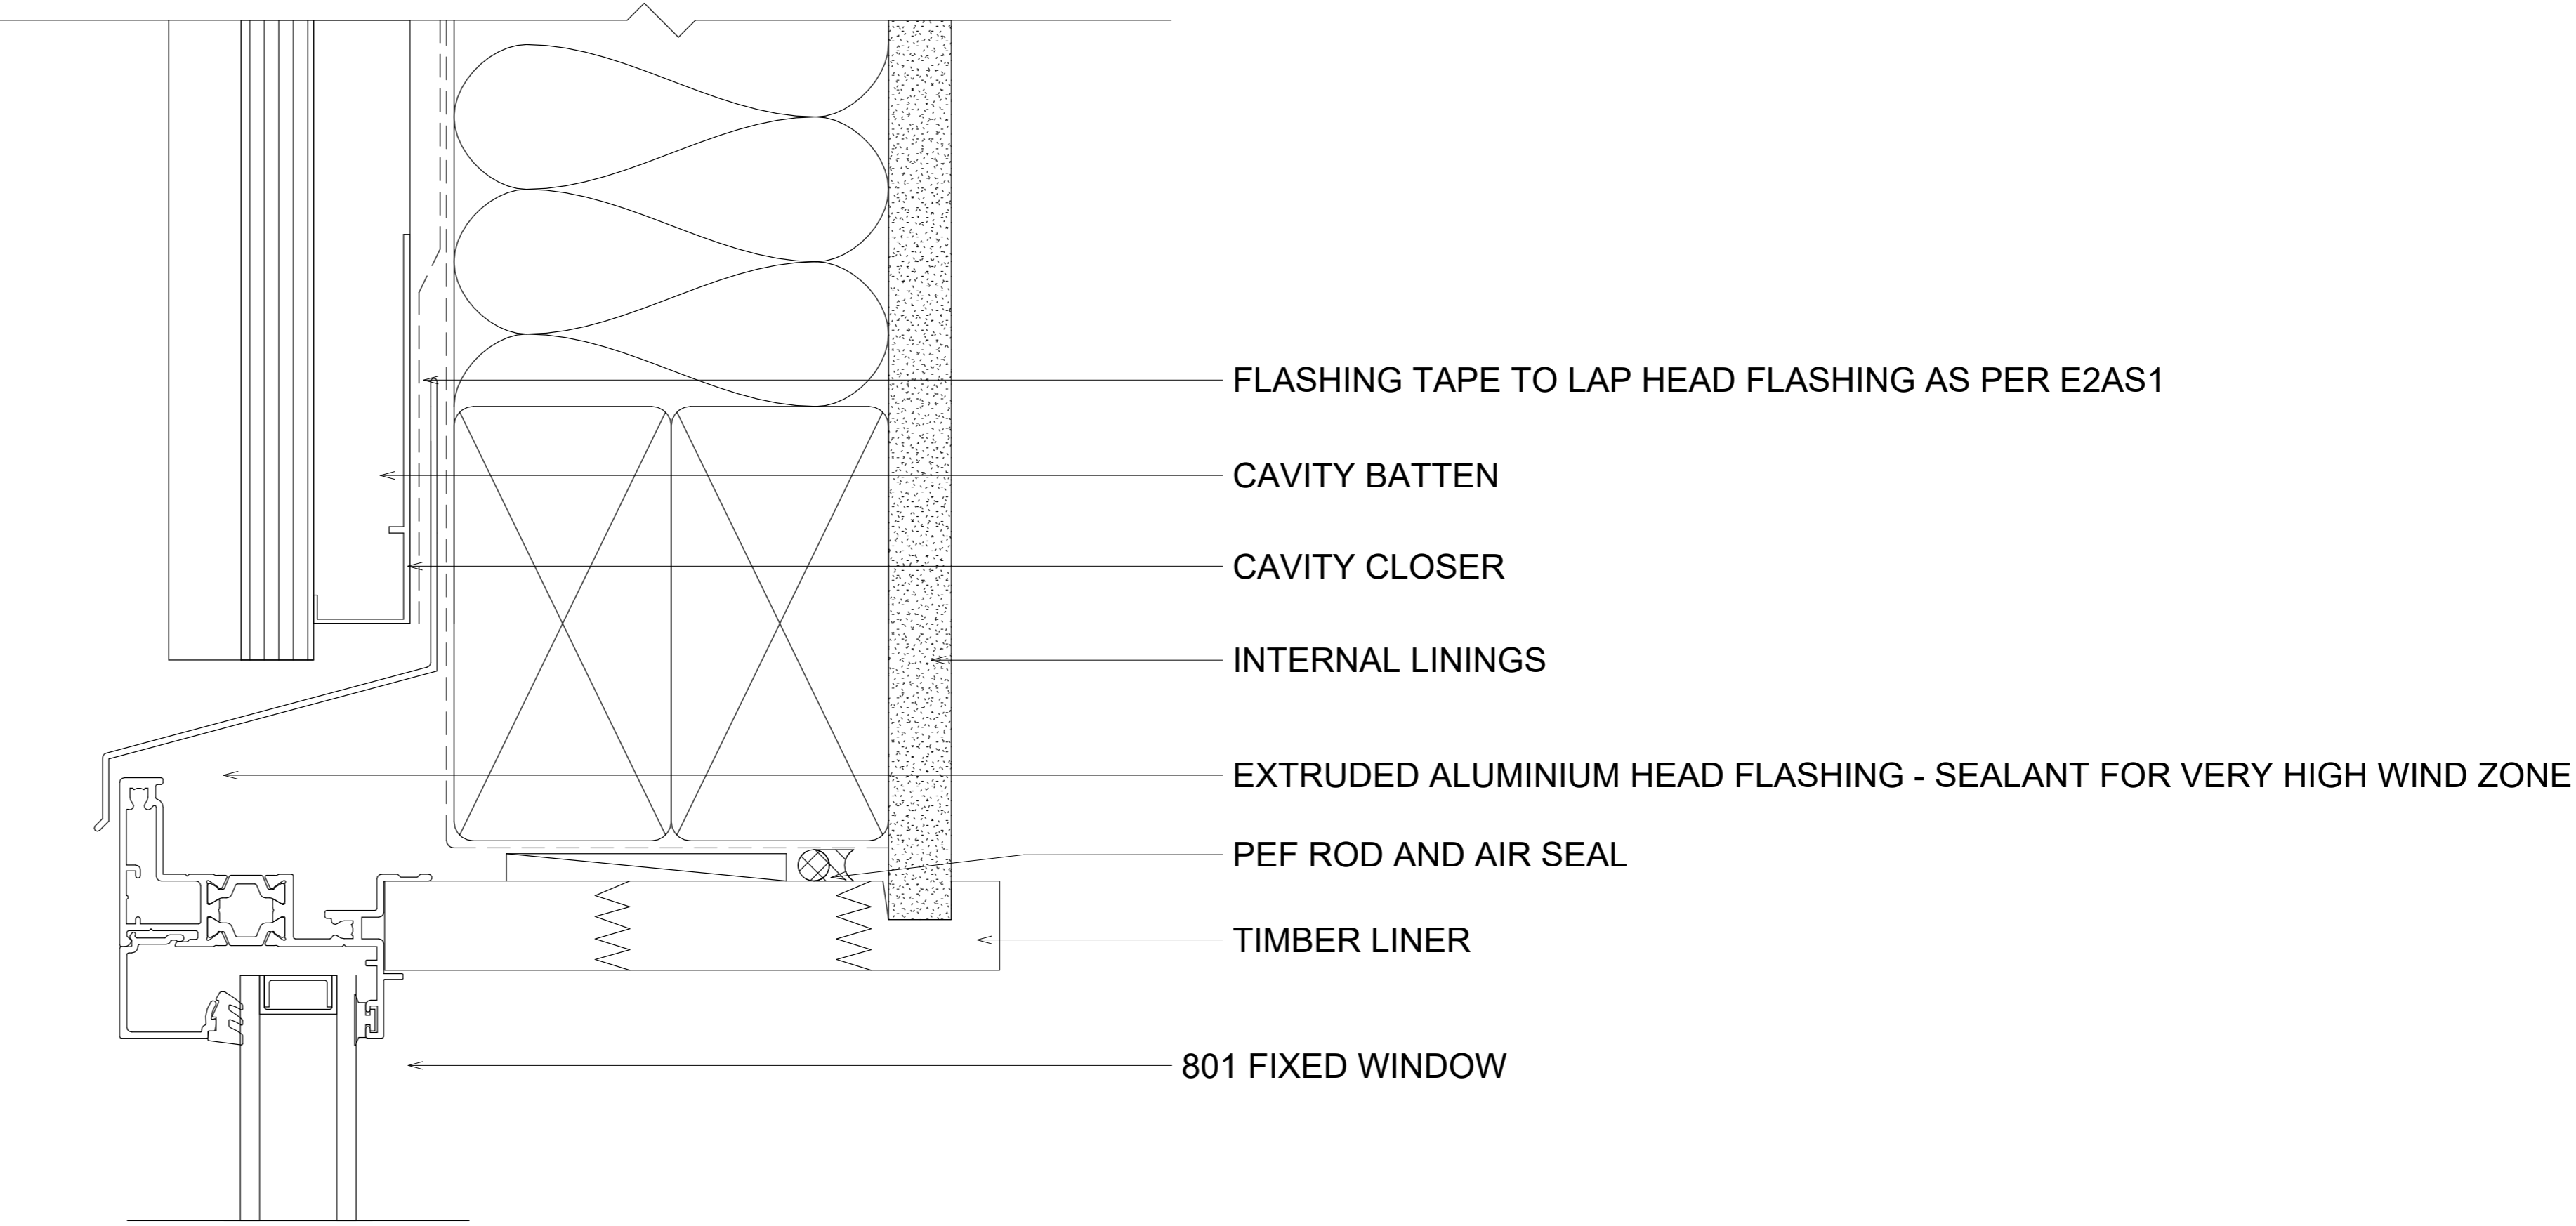

FLASHING TAPE TO LAP HEAD FLASHING AS PER E2AS1

CAVITY BATTEN

CAVITY CLOSER


INTERNAL LININGS

EXTRUDED ALUMINIUM HEAD FLASHING - SEALANT FOR VERY HIGH WIND ZONE

PEF ROD AND AIR SEAL

TIMBER LINER


801 FIXED WINDOW

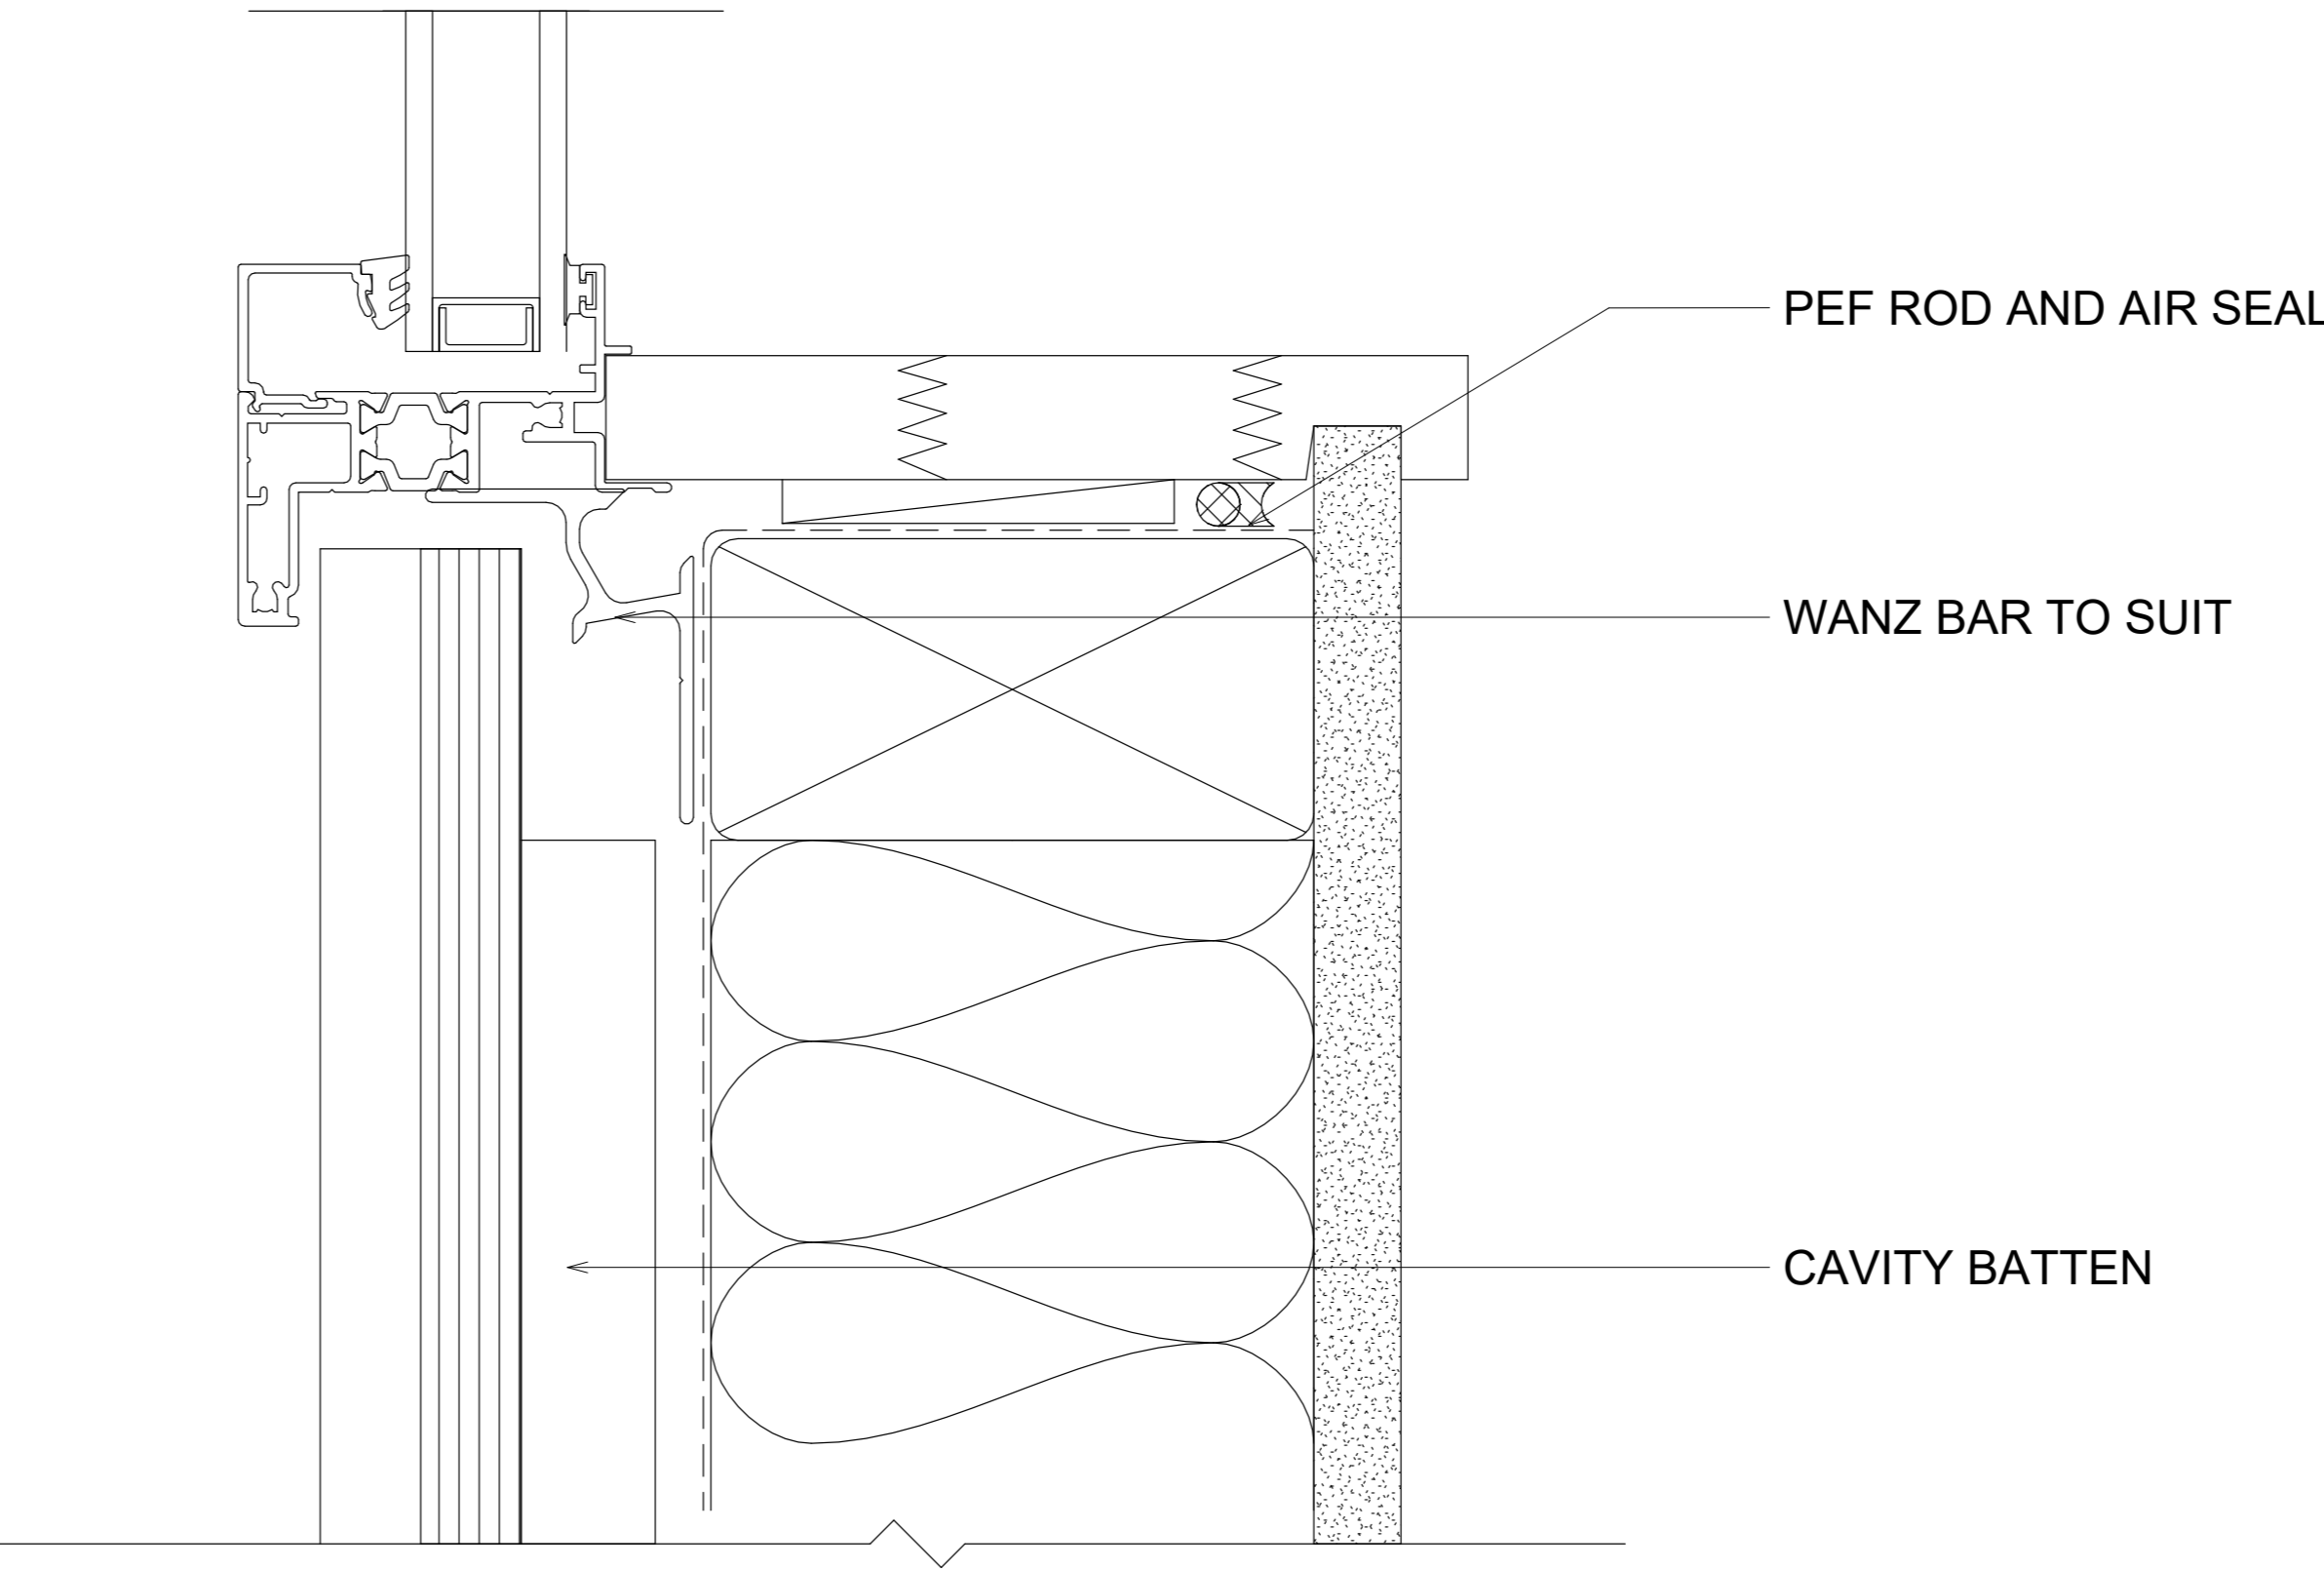


PEF ROD AND AIR SEAL

WANZ BAR TO SUIT

CAVITY BATTEN

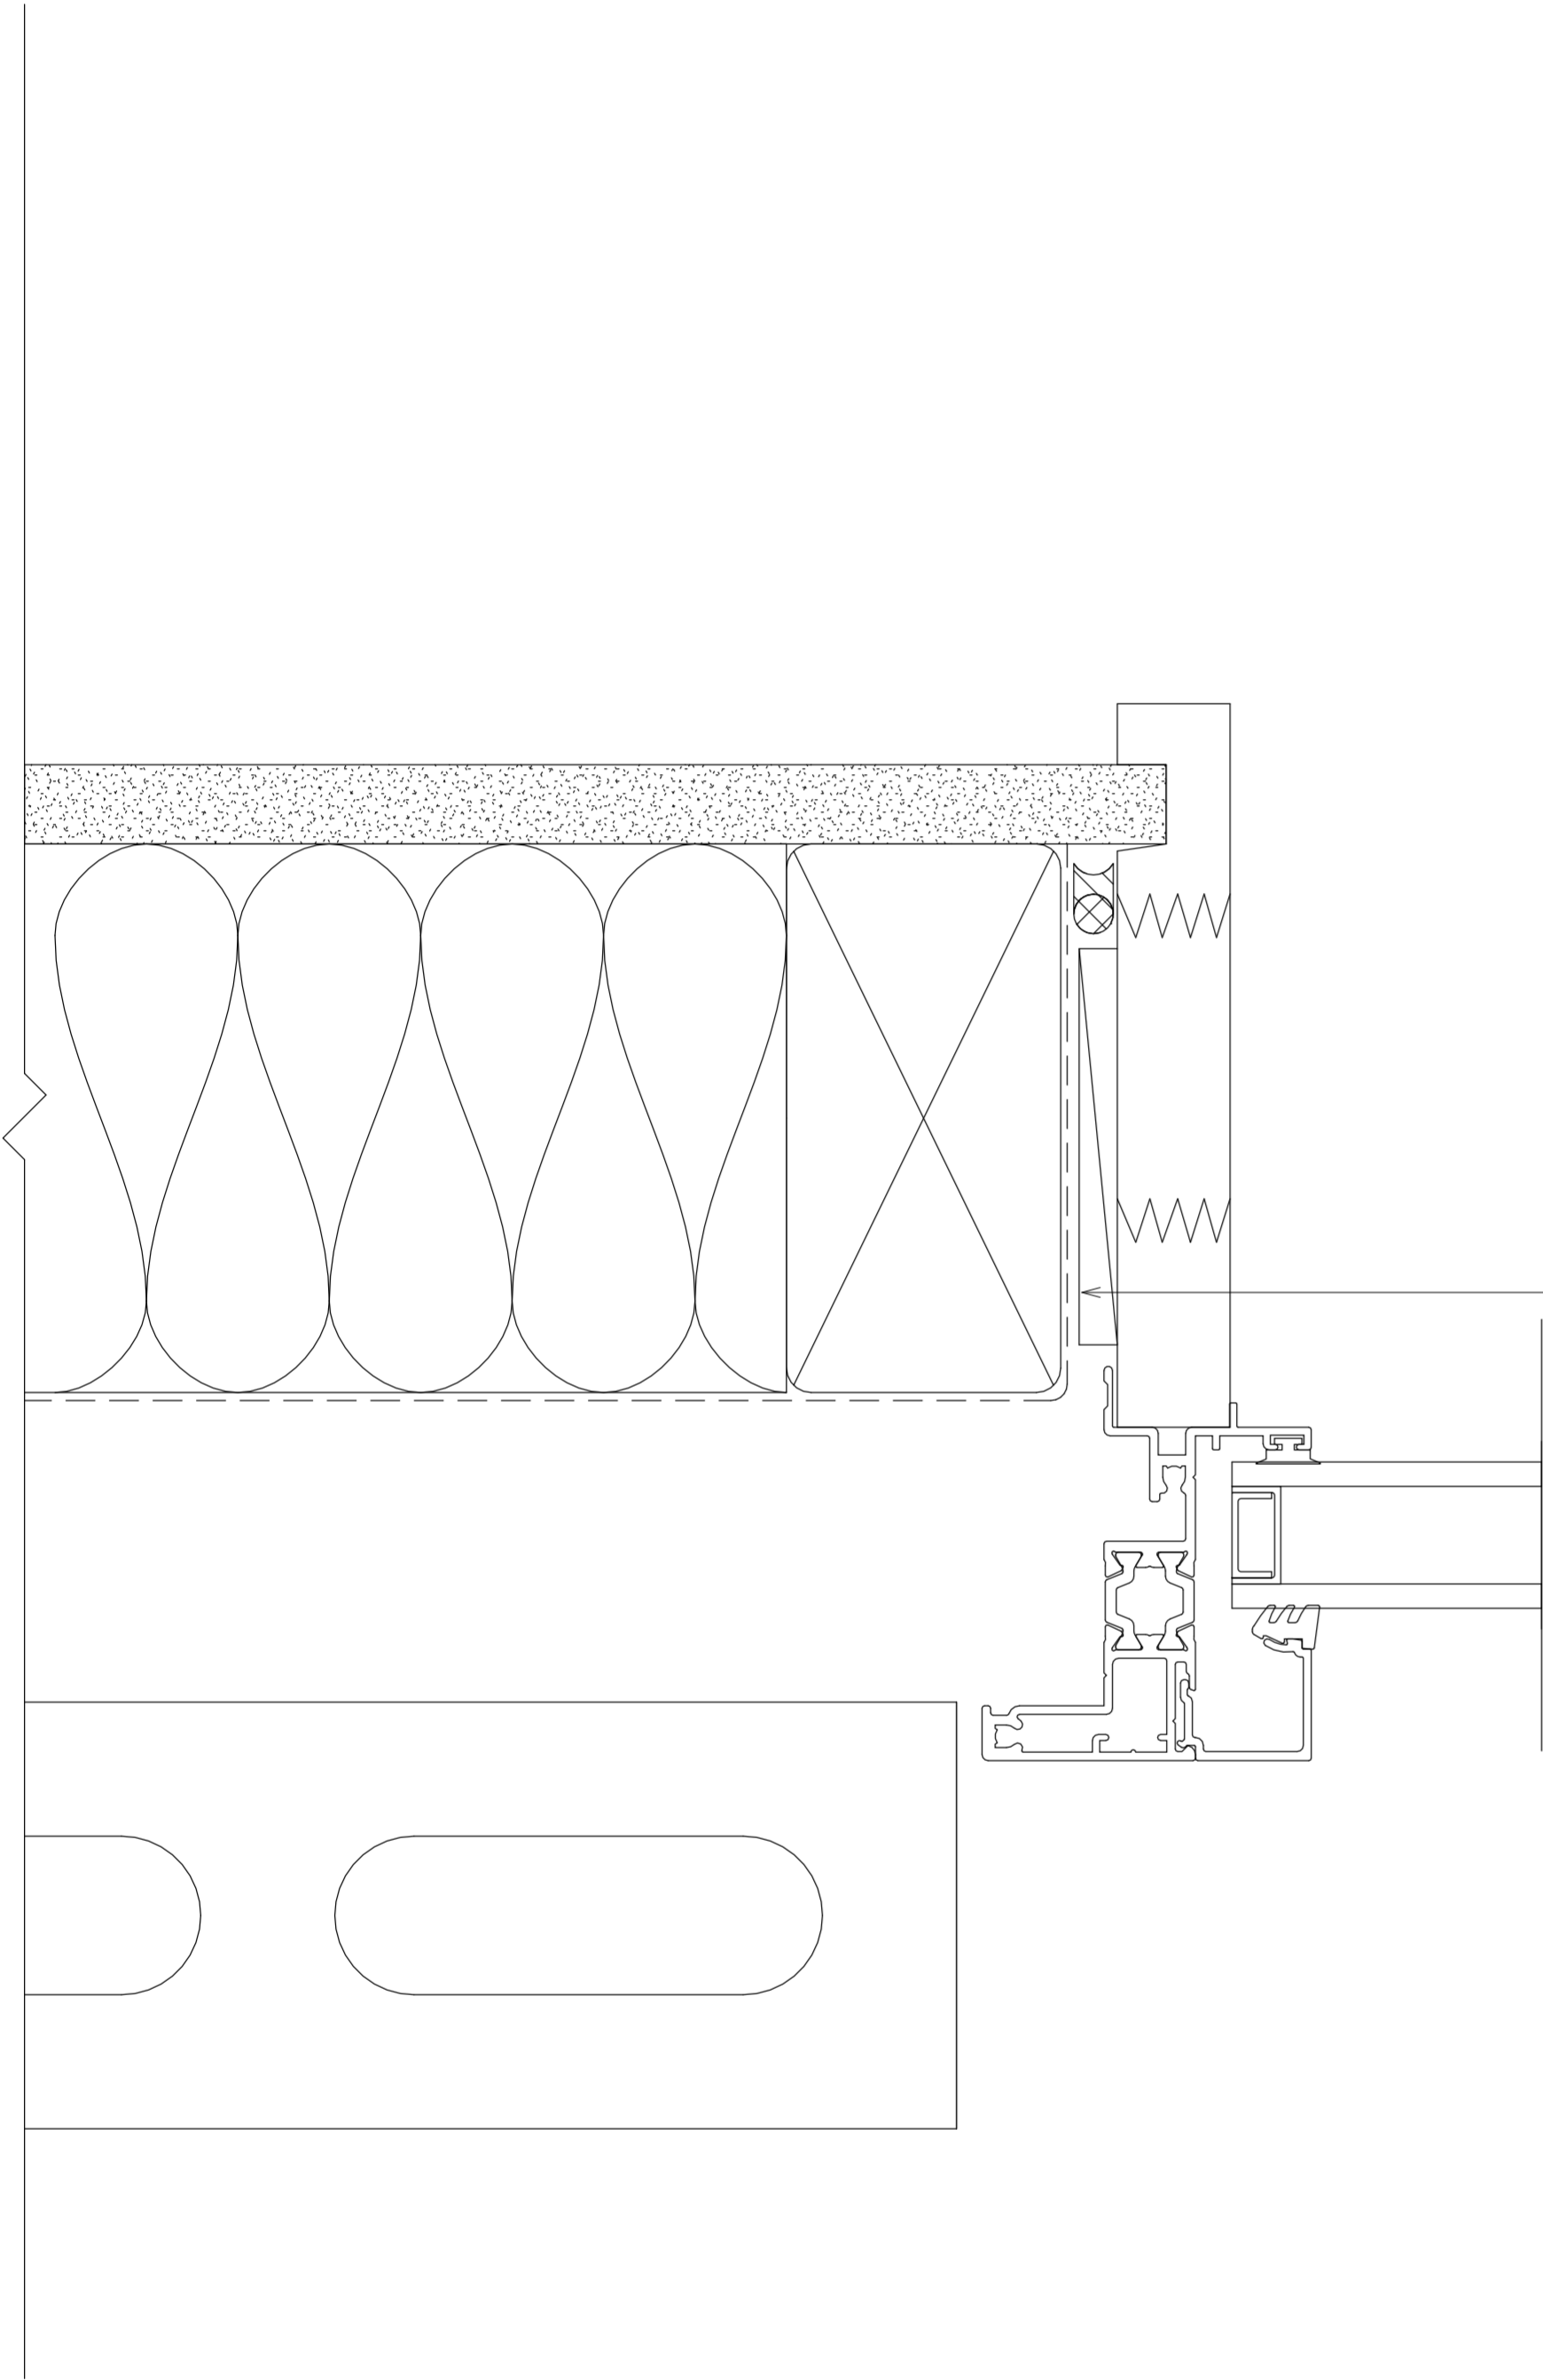

OPENING PREPARATION
AS PER E2AS1

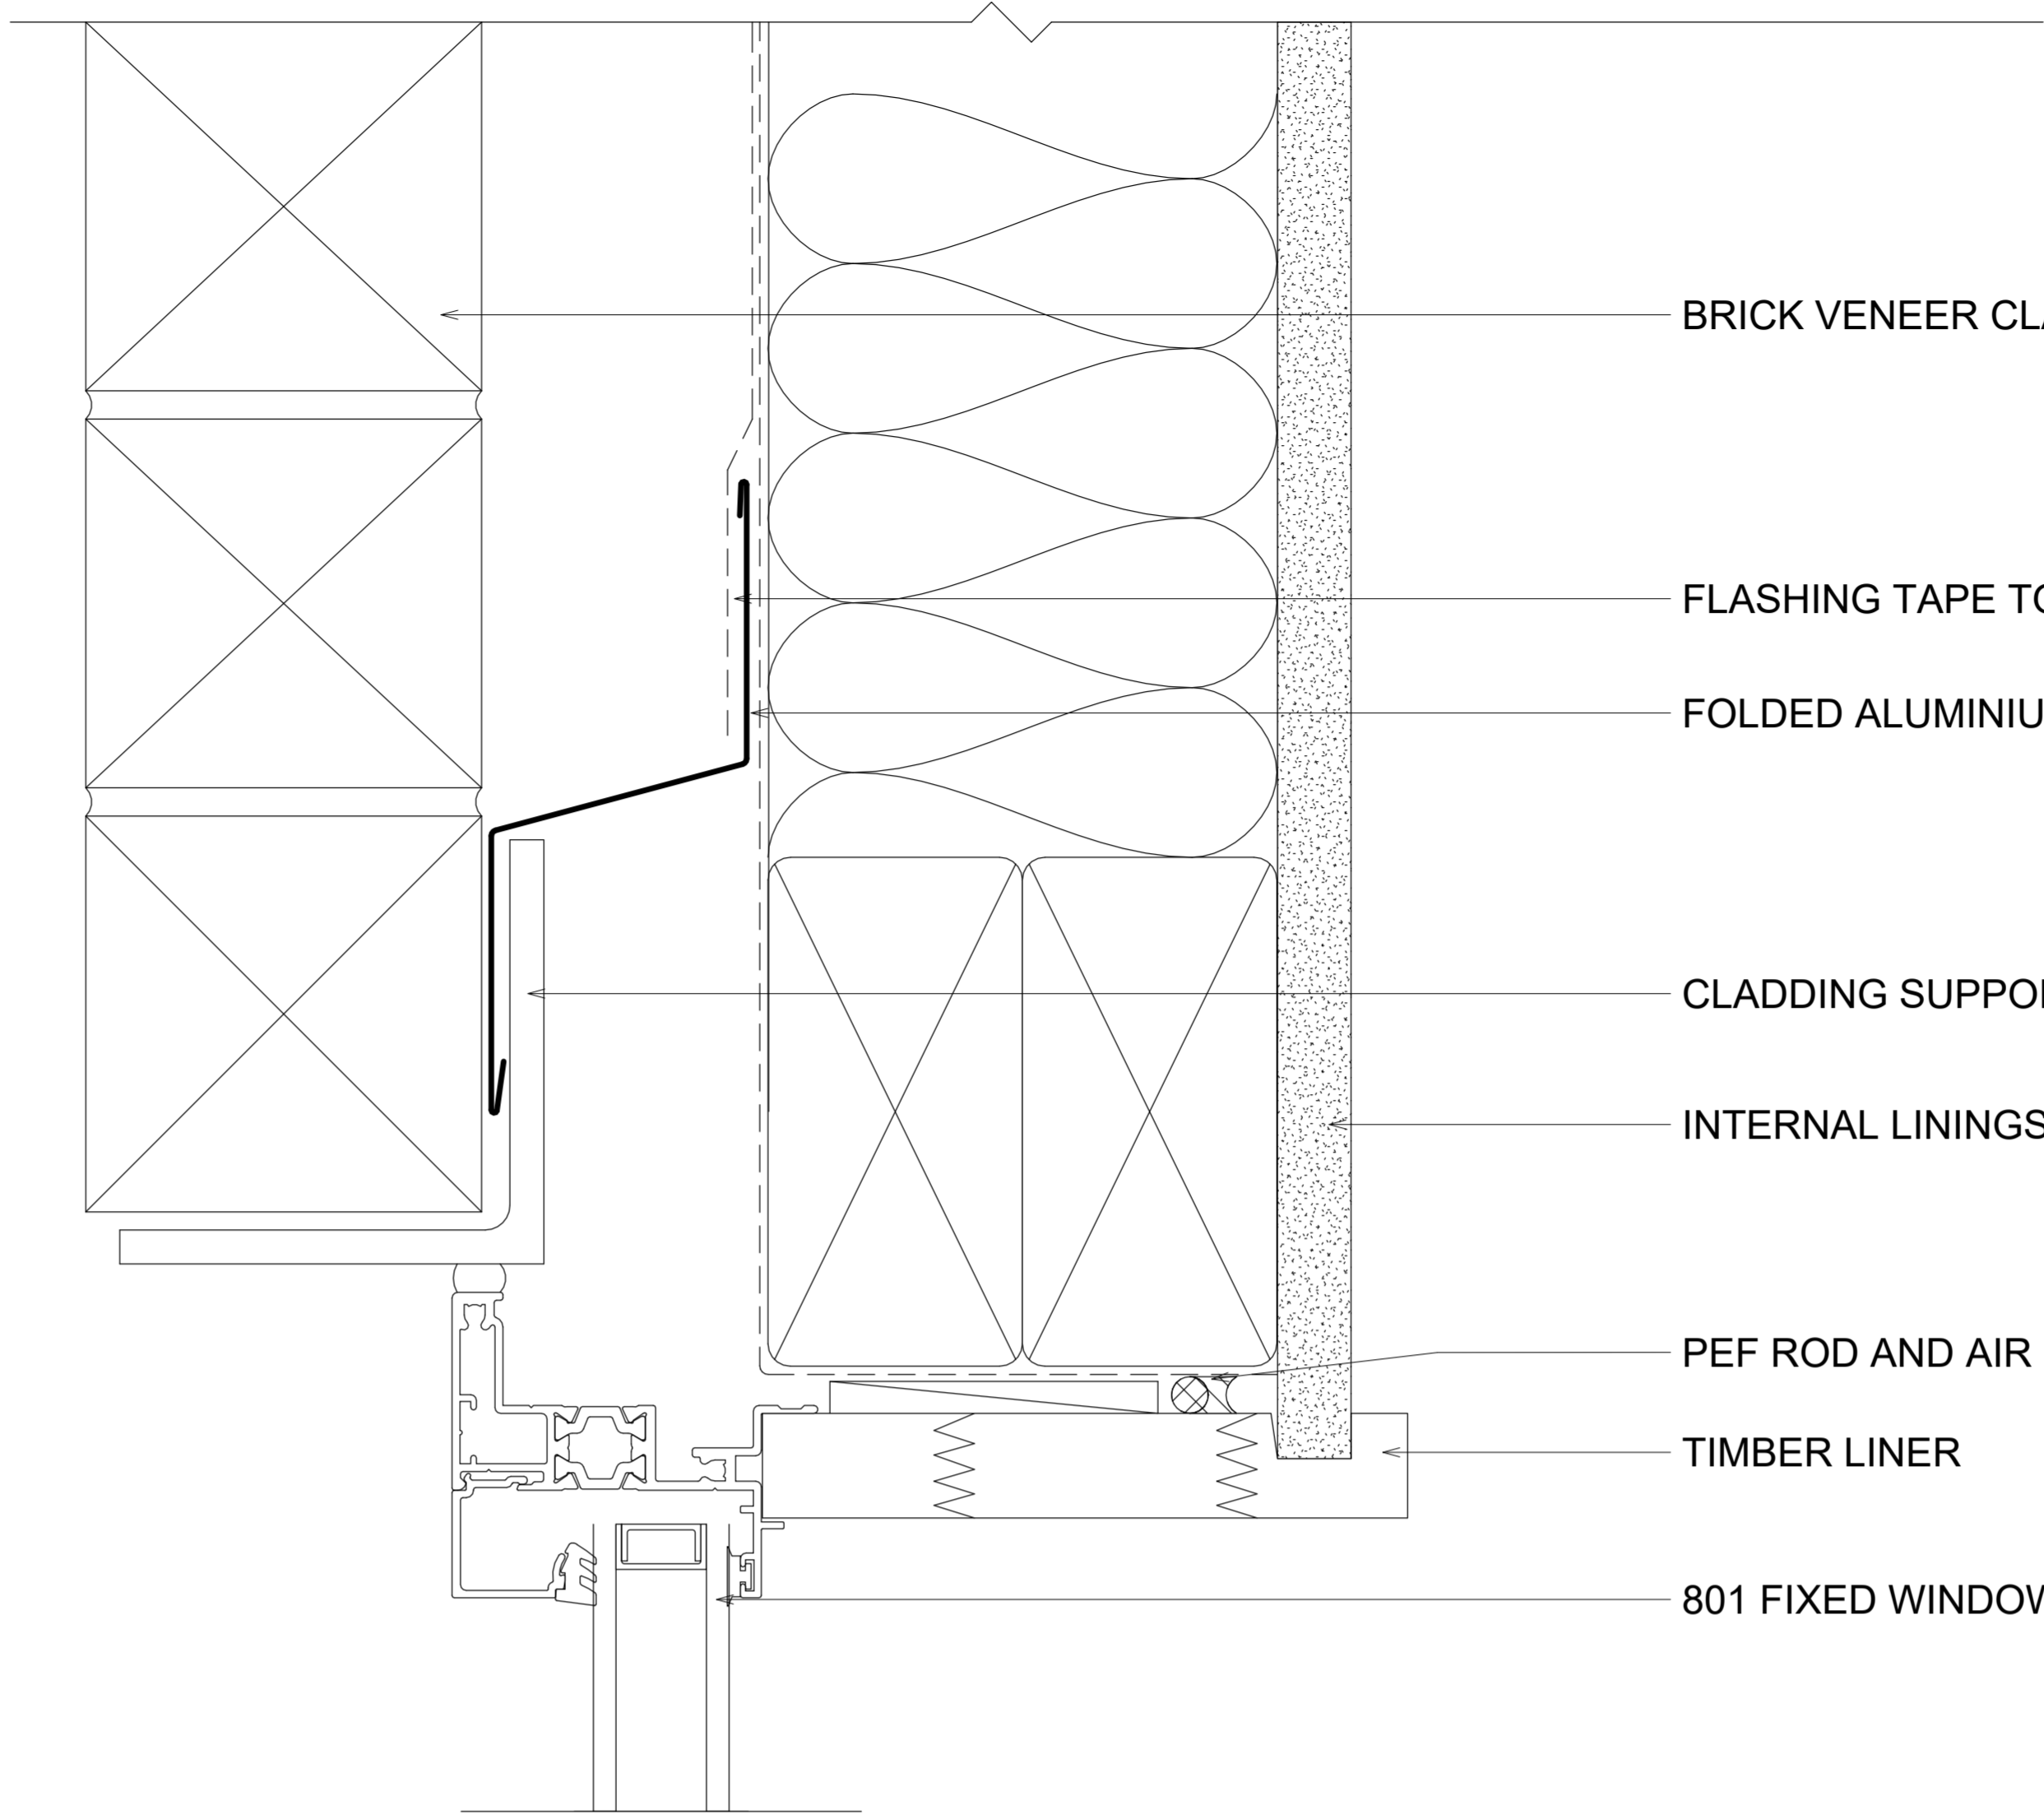

BRICK VENEER CLADDING

FLASHING TAPE TO LAP HEAD FLASHING AS PER E2AS1

FOLDED ALUMINIUM HEAD FLASHING


CLADDING SUPPORT ANGLE

INTERNAL LININGS

PEF ROD AND AIR SEAL

TIMBER LINER


801 FIXED WINDOW

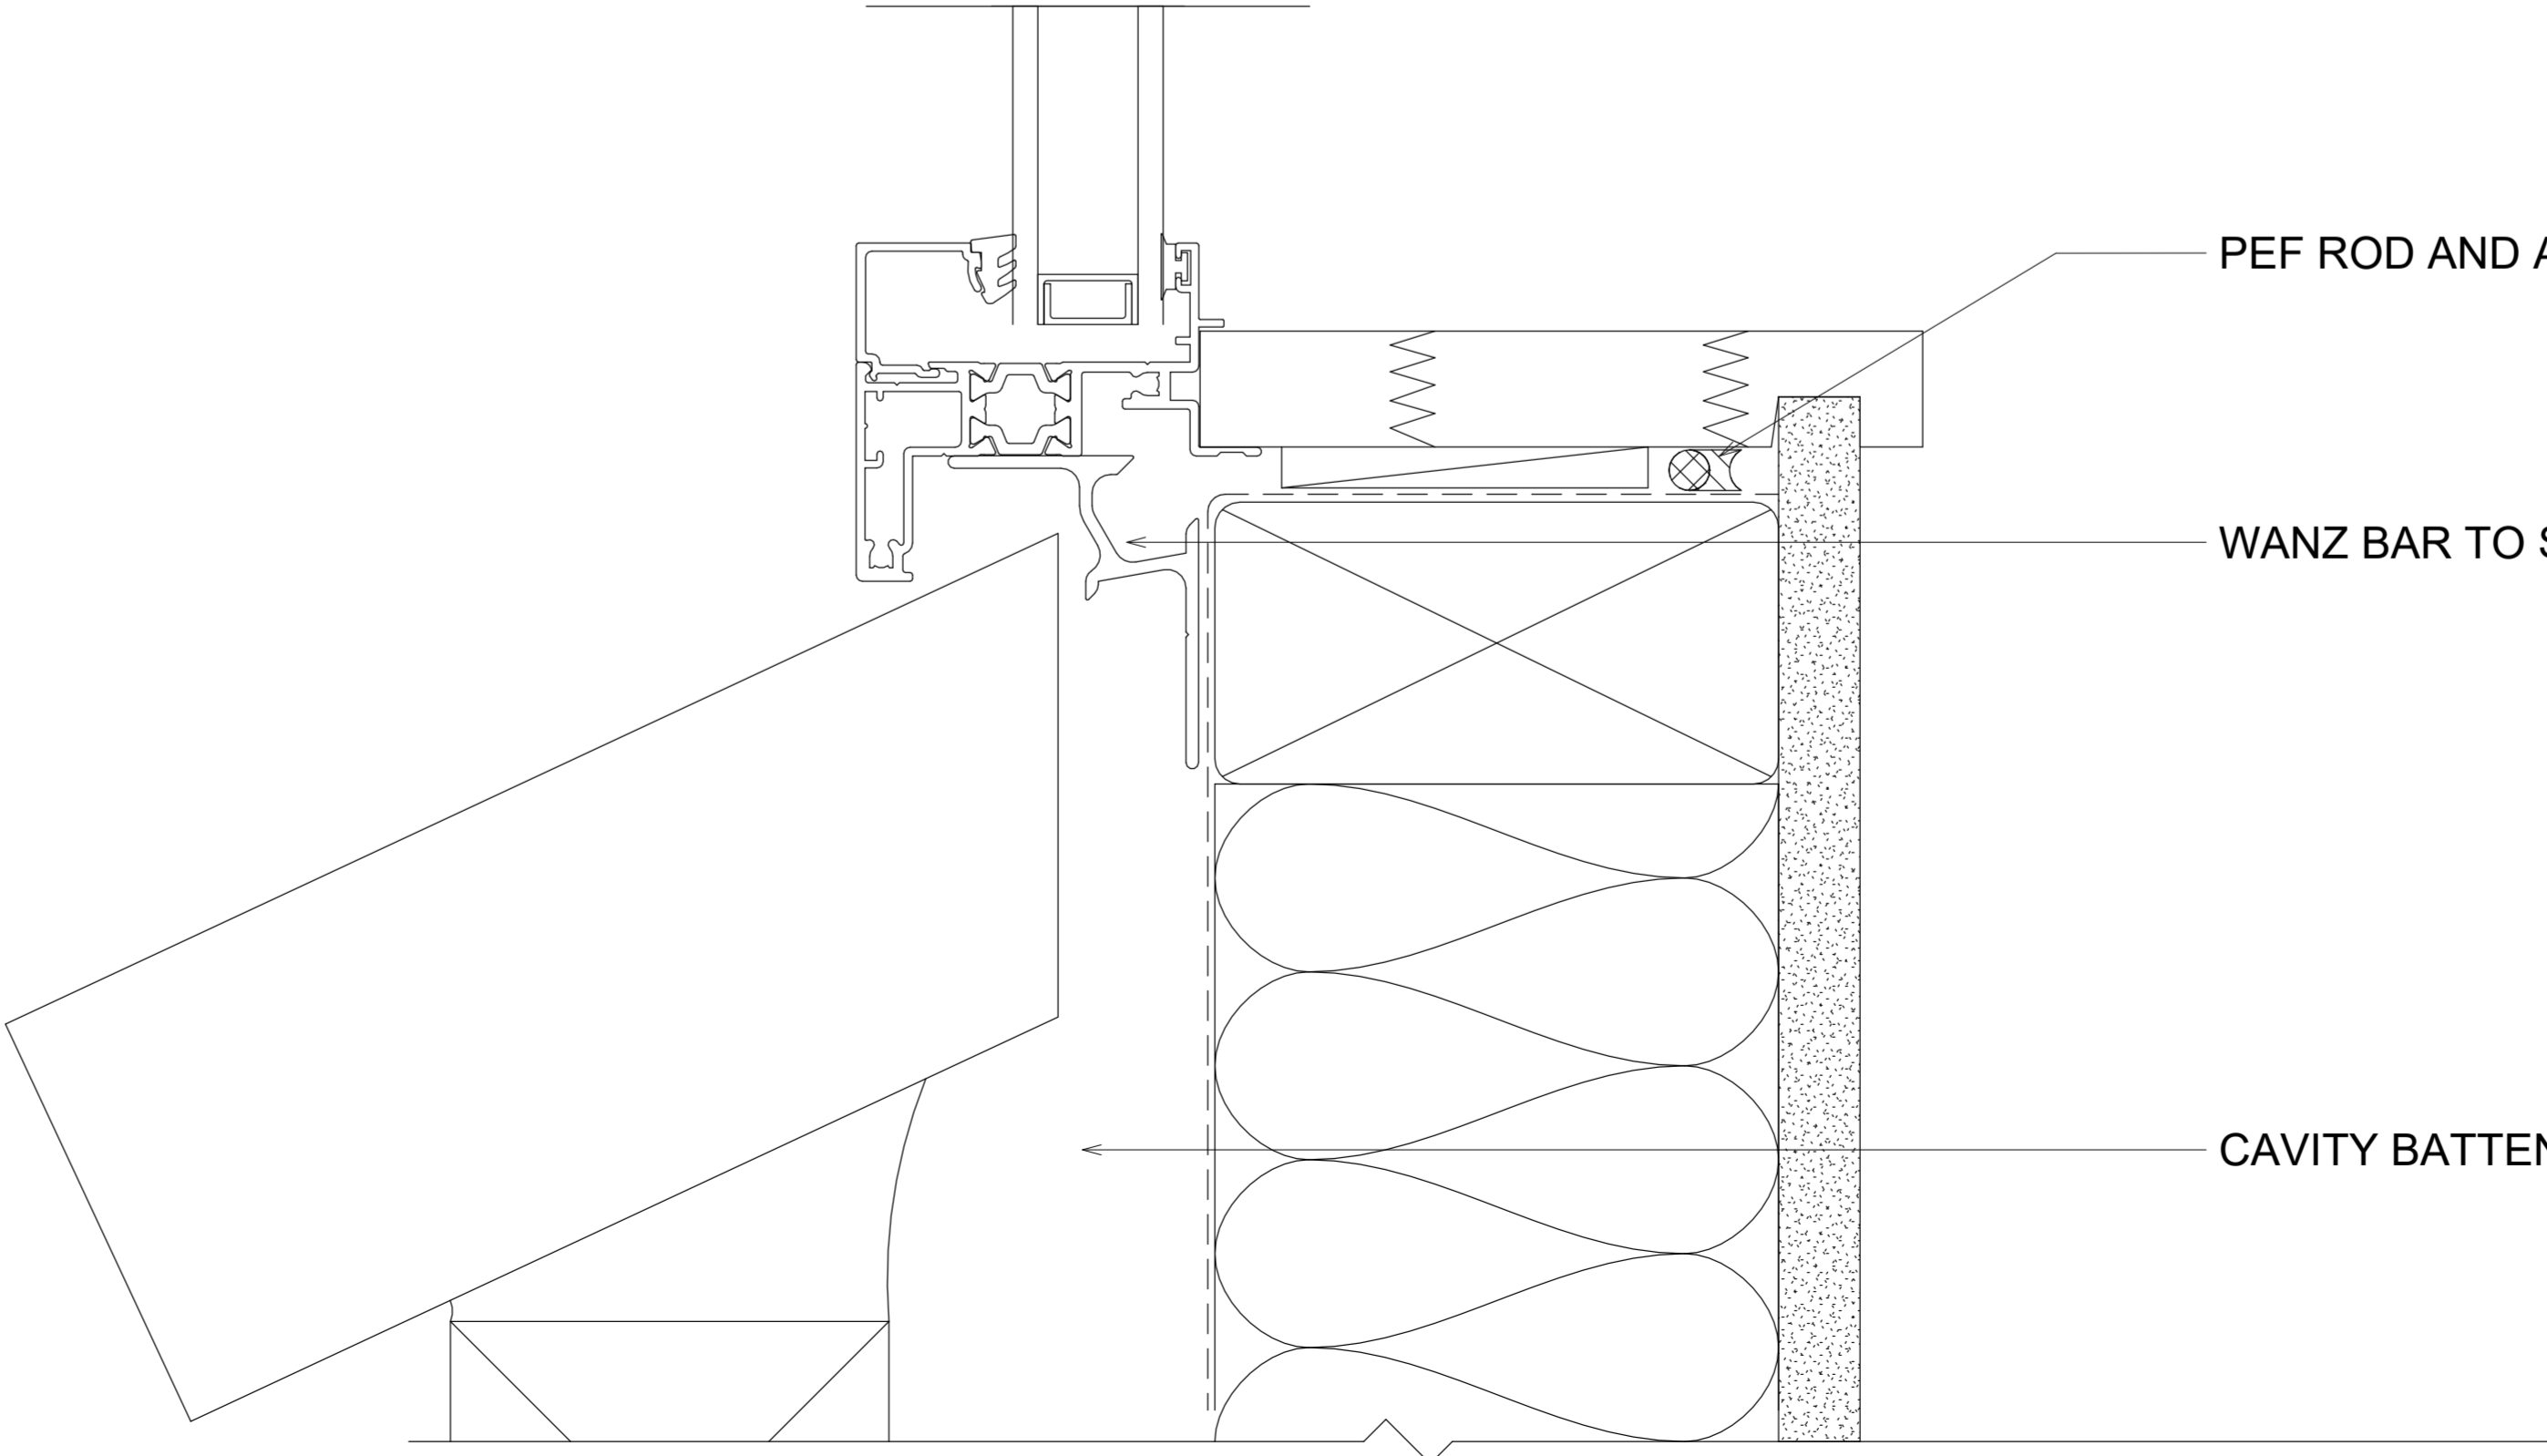


PEF ROD AND AIR SEAL

WANZ BAR TO SUIT


CAVITY BATTEN

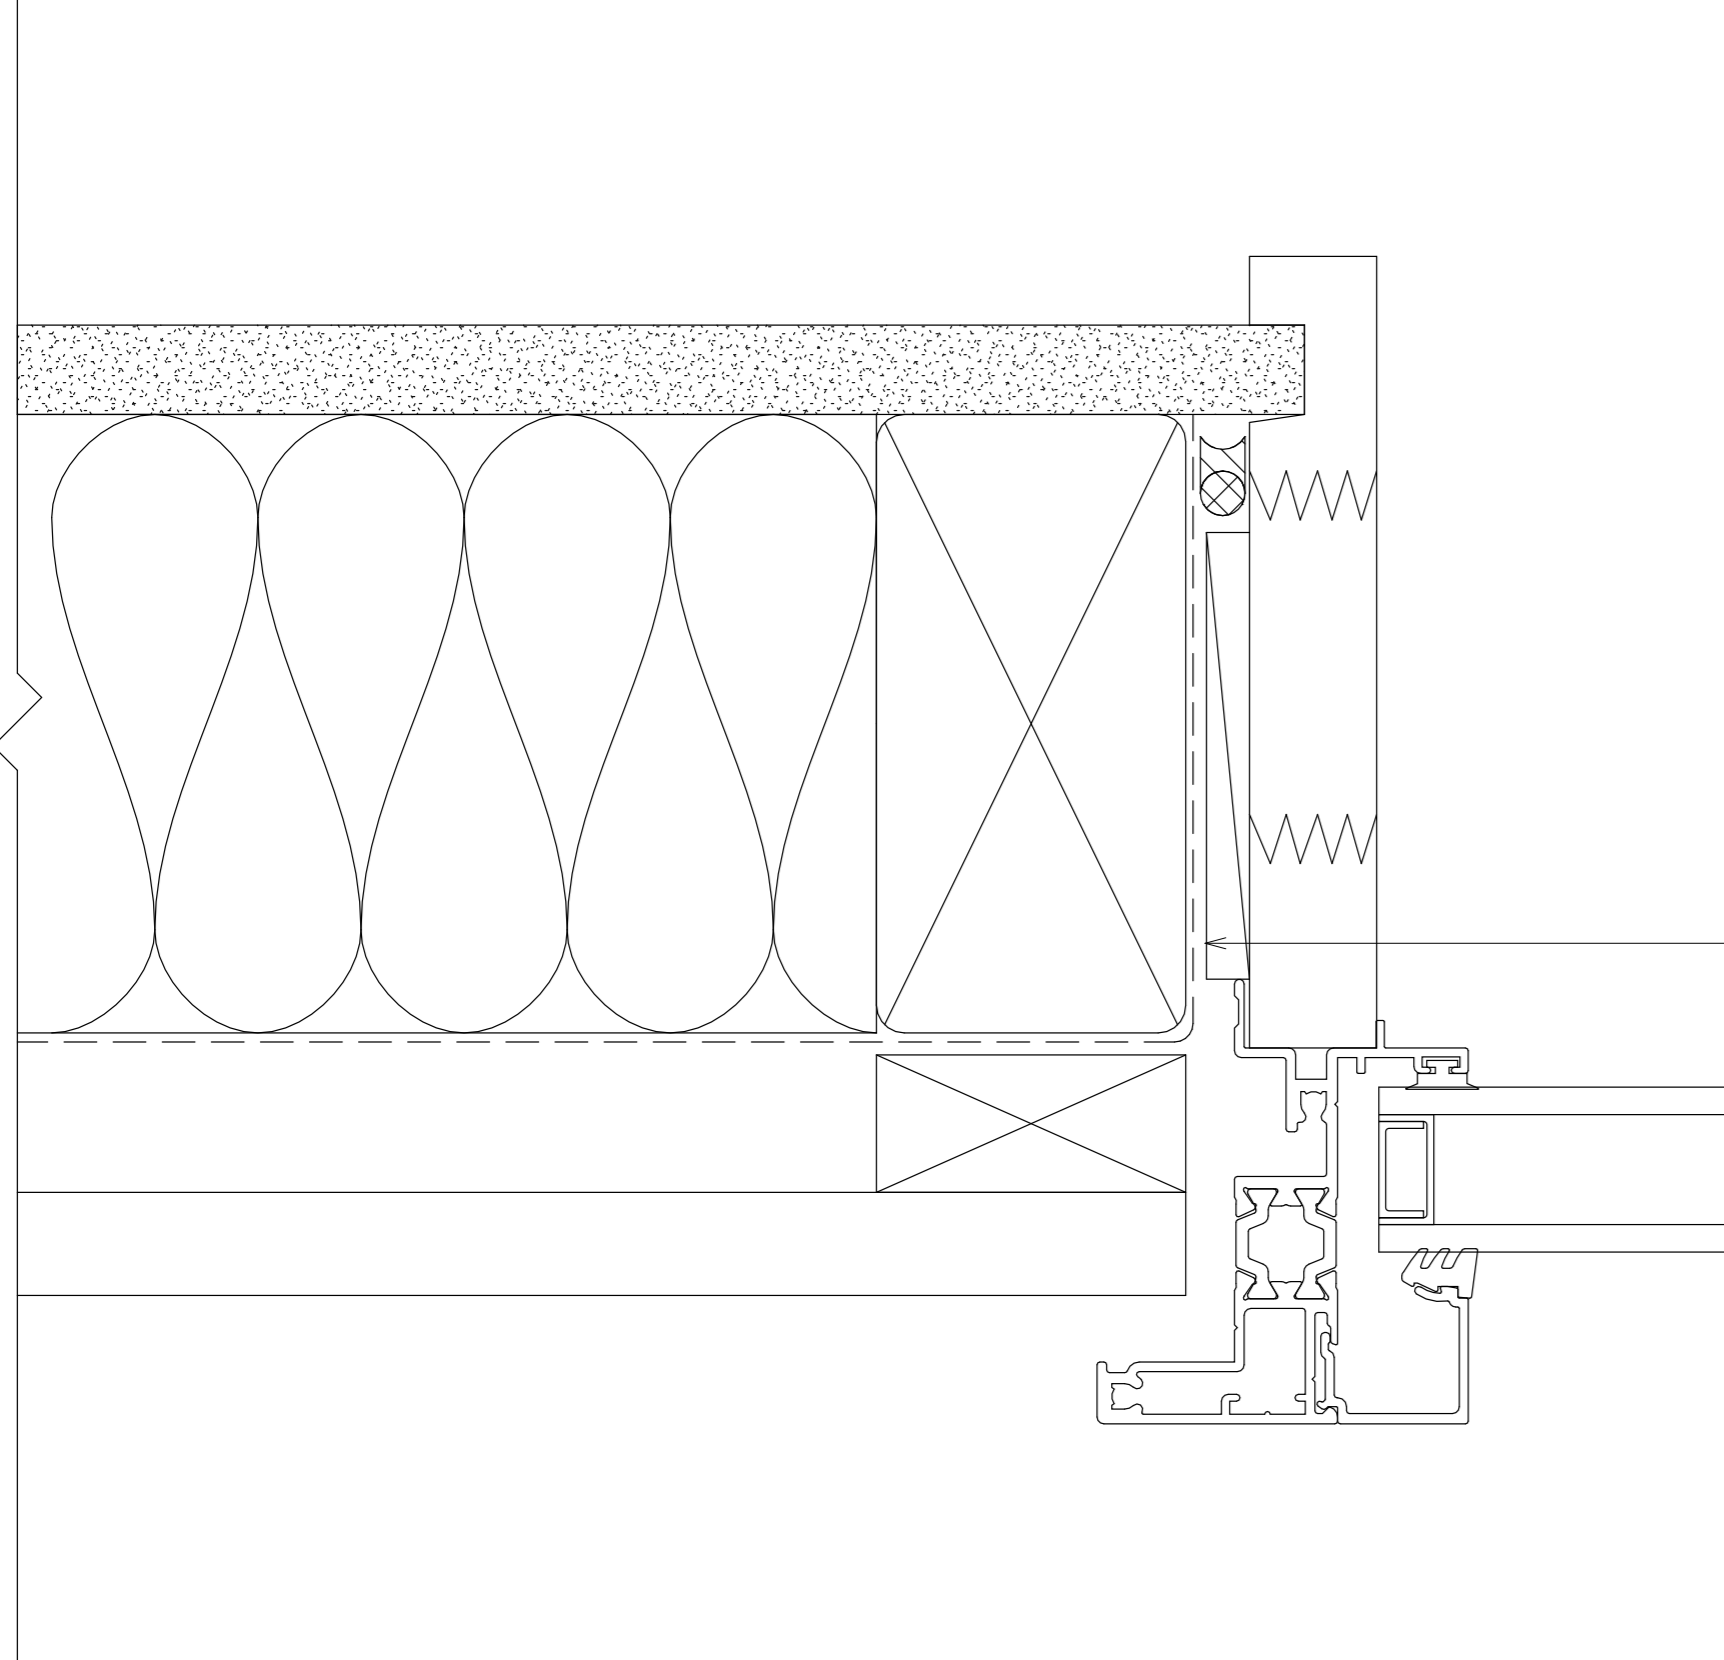


OPENING PREPARATION
AS PER E2AS1

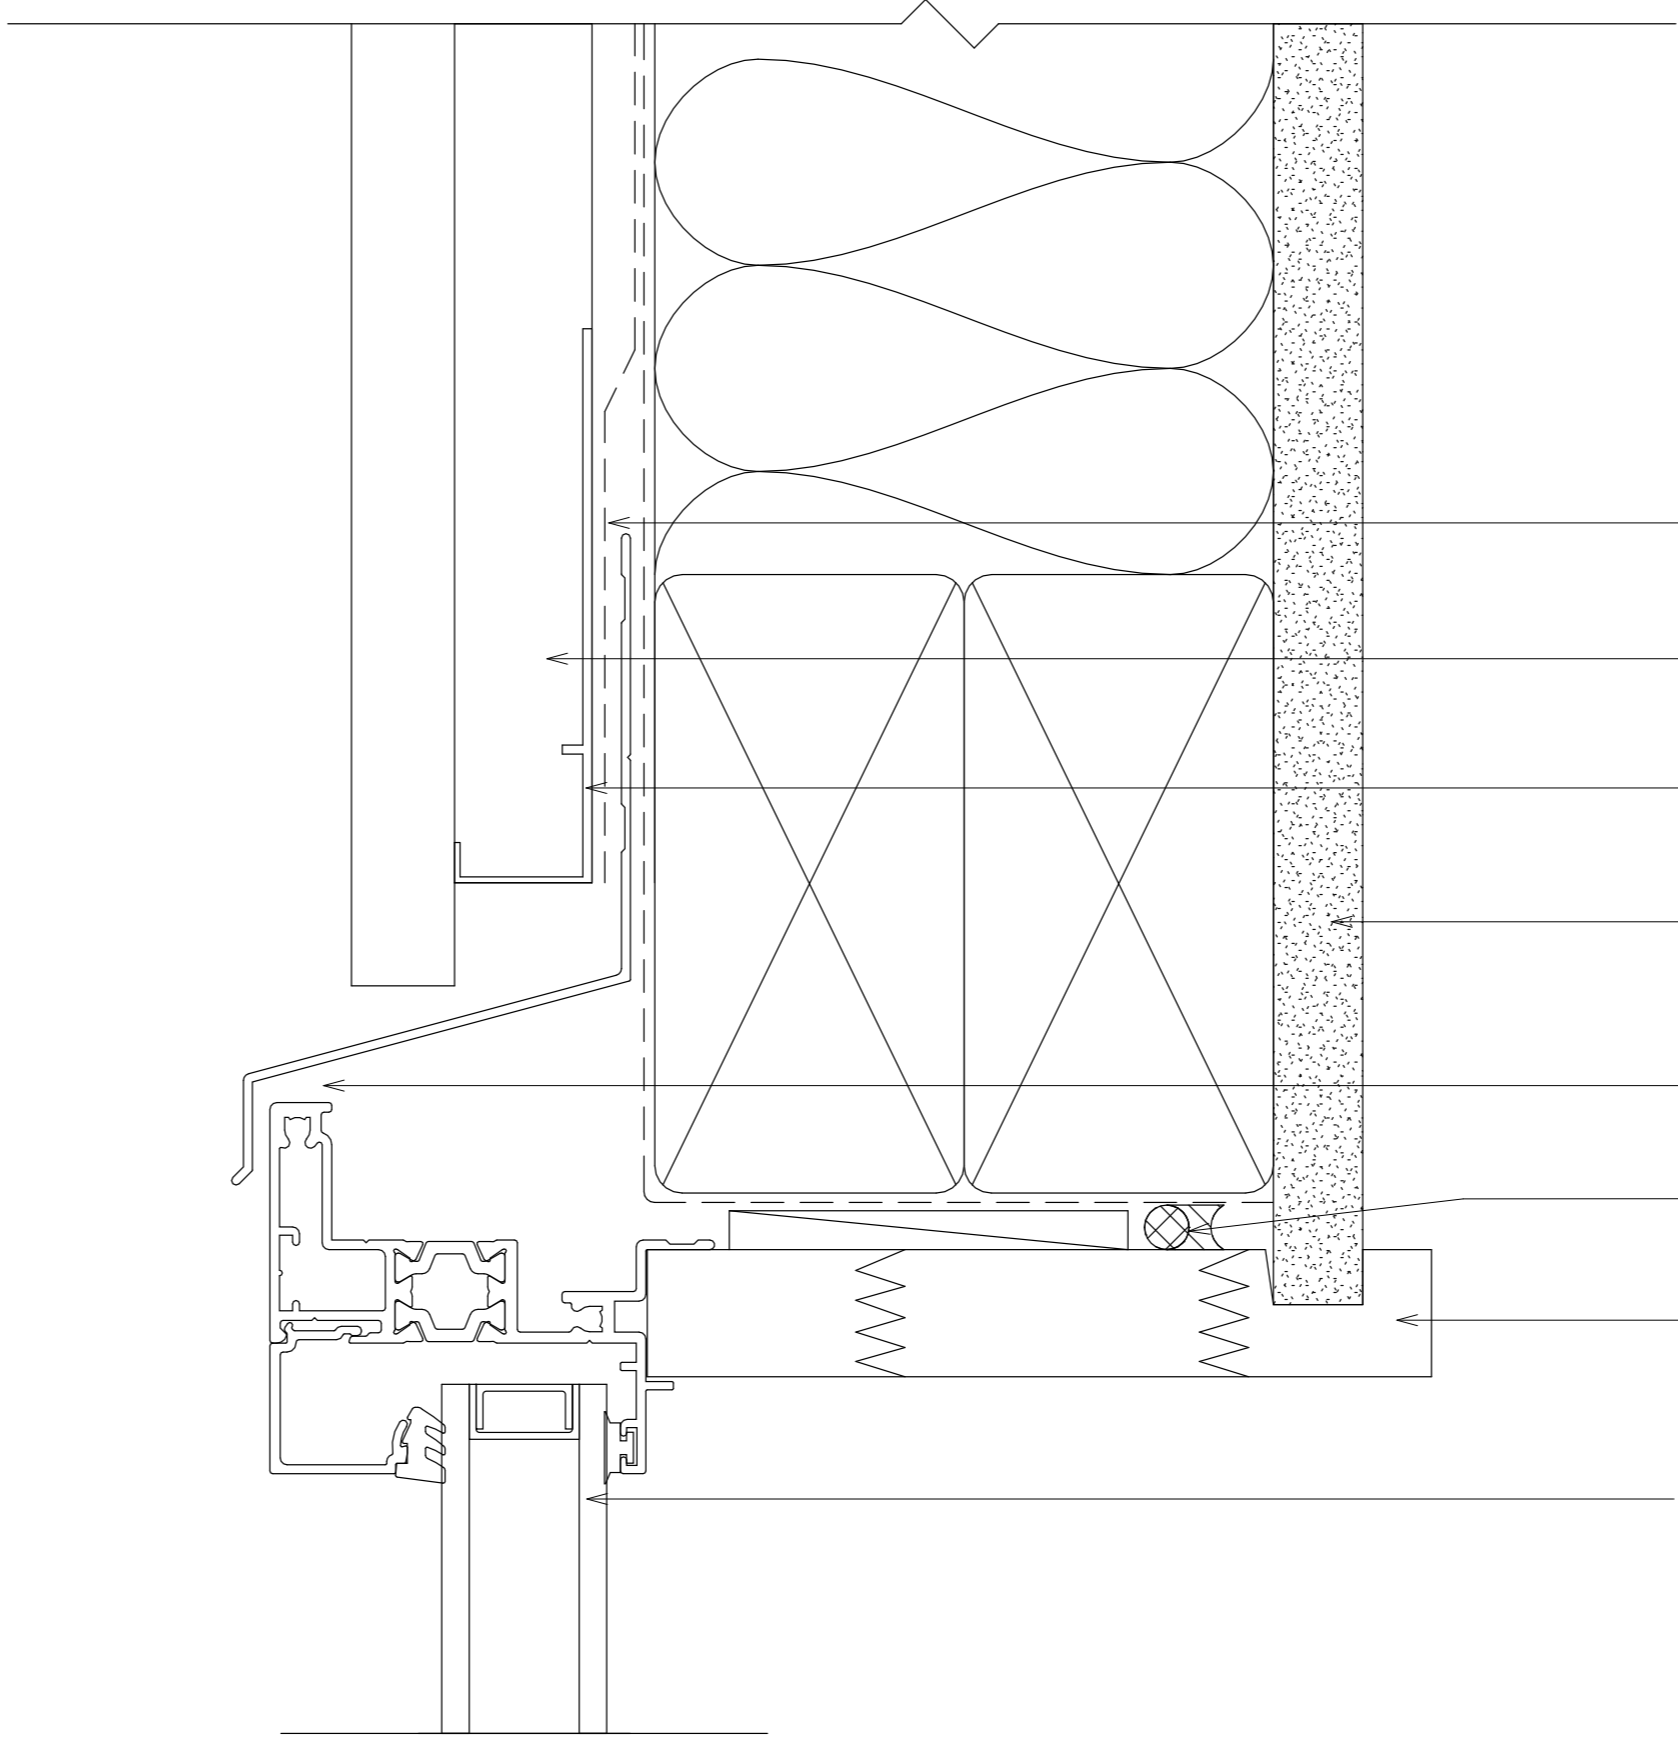


- FLASHING TAPE TO LAP HEAD FLASHING AS PER E2AS1
- CAVITY BATTEN
- CAVITY CLOSER
- INTERNAL LININGS
- EXTRUDED ALUMINIUM HEAD FLASHING - SEALANT FOR VERY HIGH WIND ZONE
- PEF ROD AND AIR SEAL
- TIMBER LINER
- 801 FIXED WINDOW

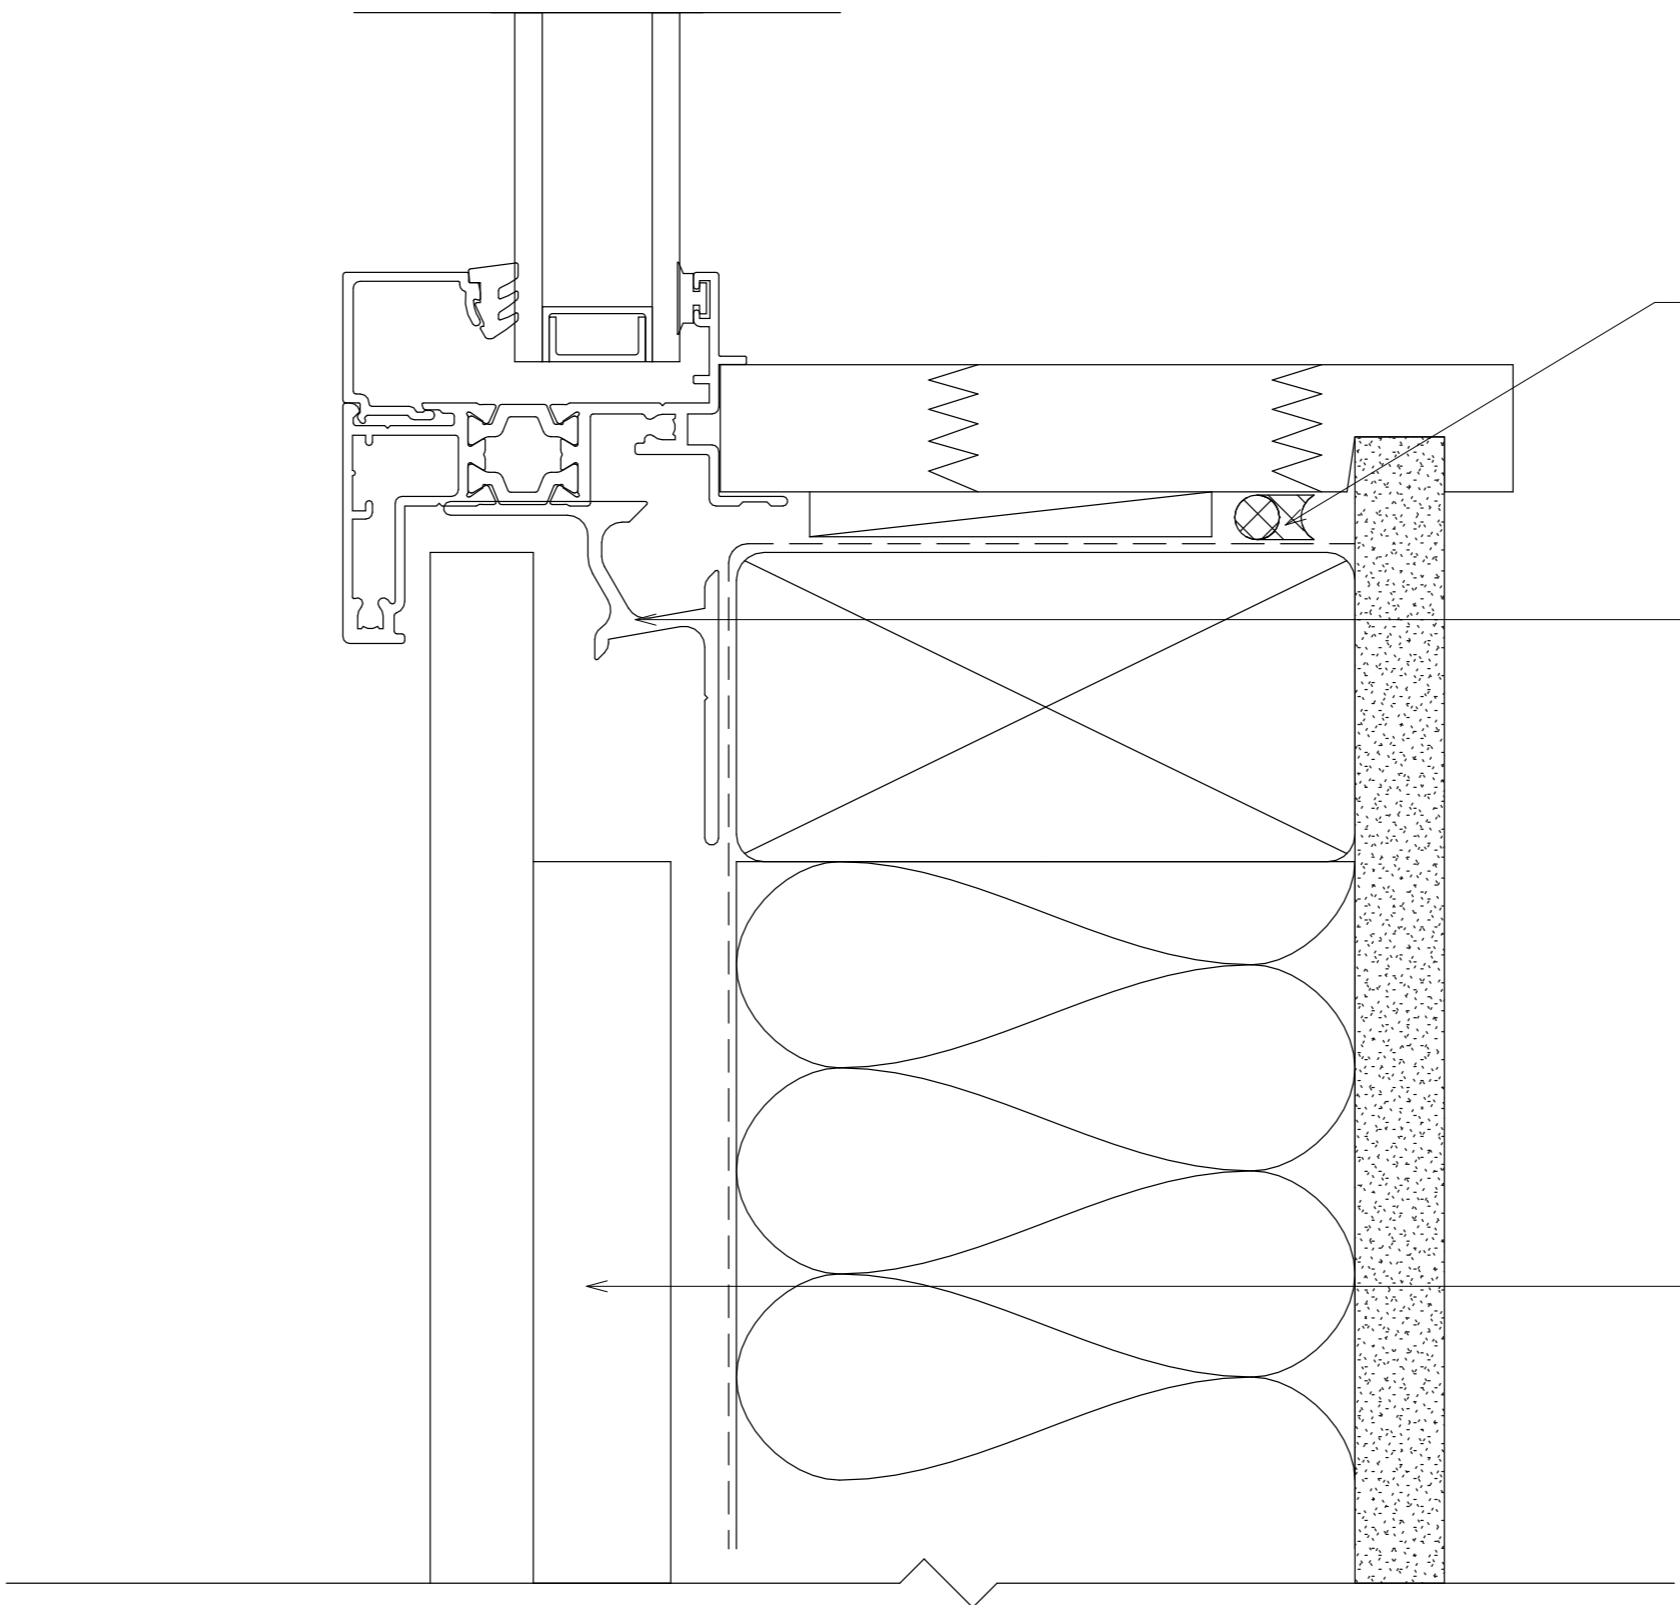

- PEF ROD AND AIR SEAL
- WANZ BAR TO SUIT
- CAVITY BATTEN

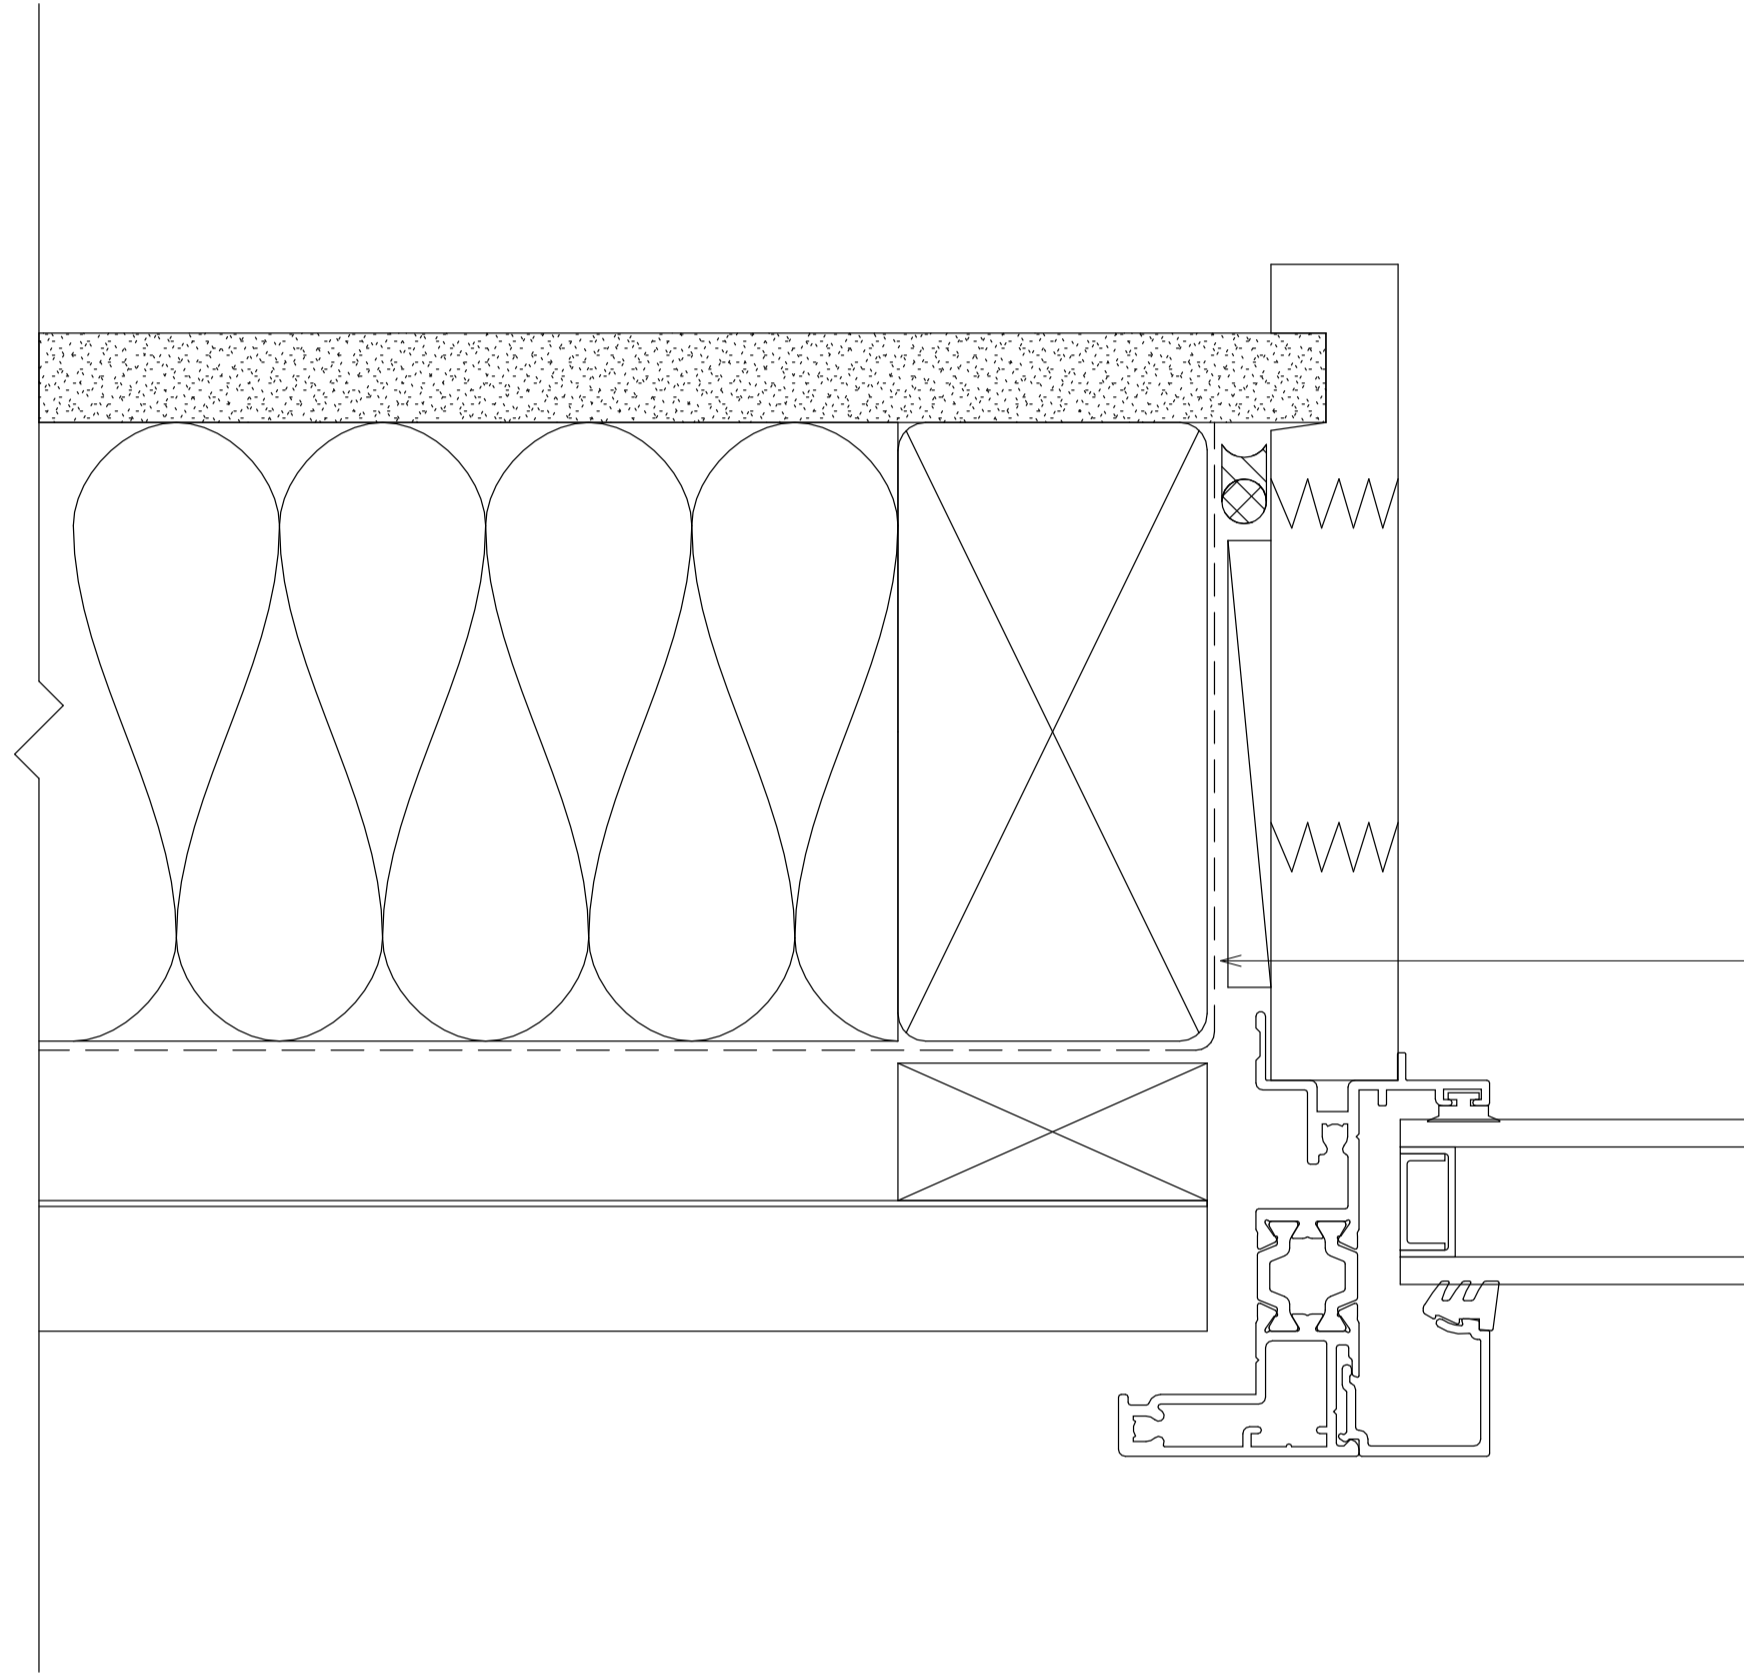

OPENING PREPARATION
AS PER E2AS1

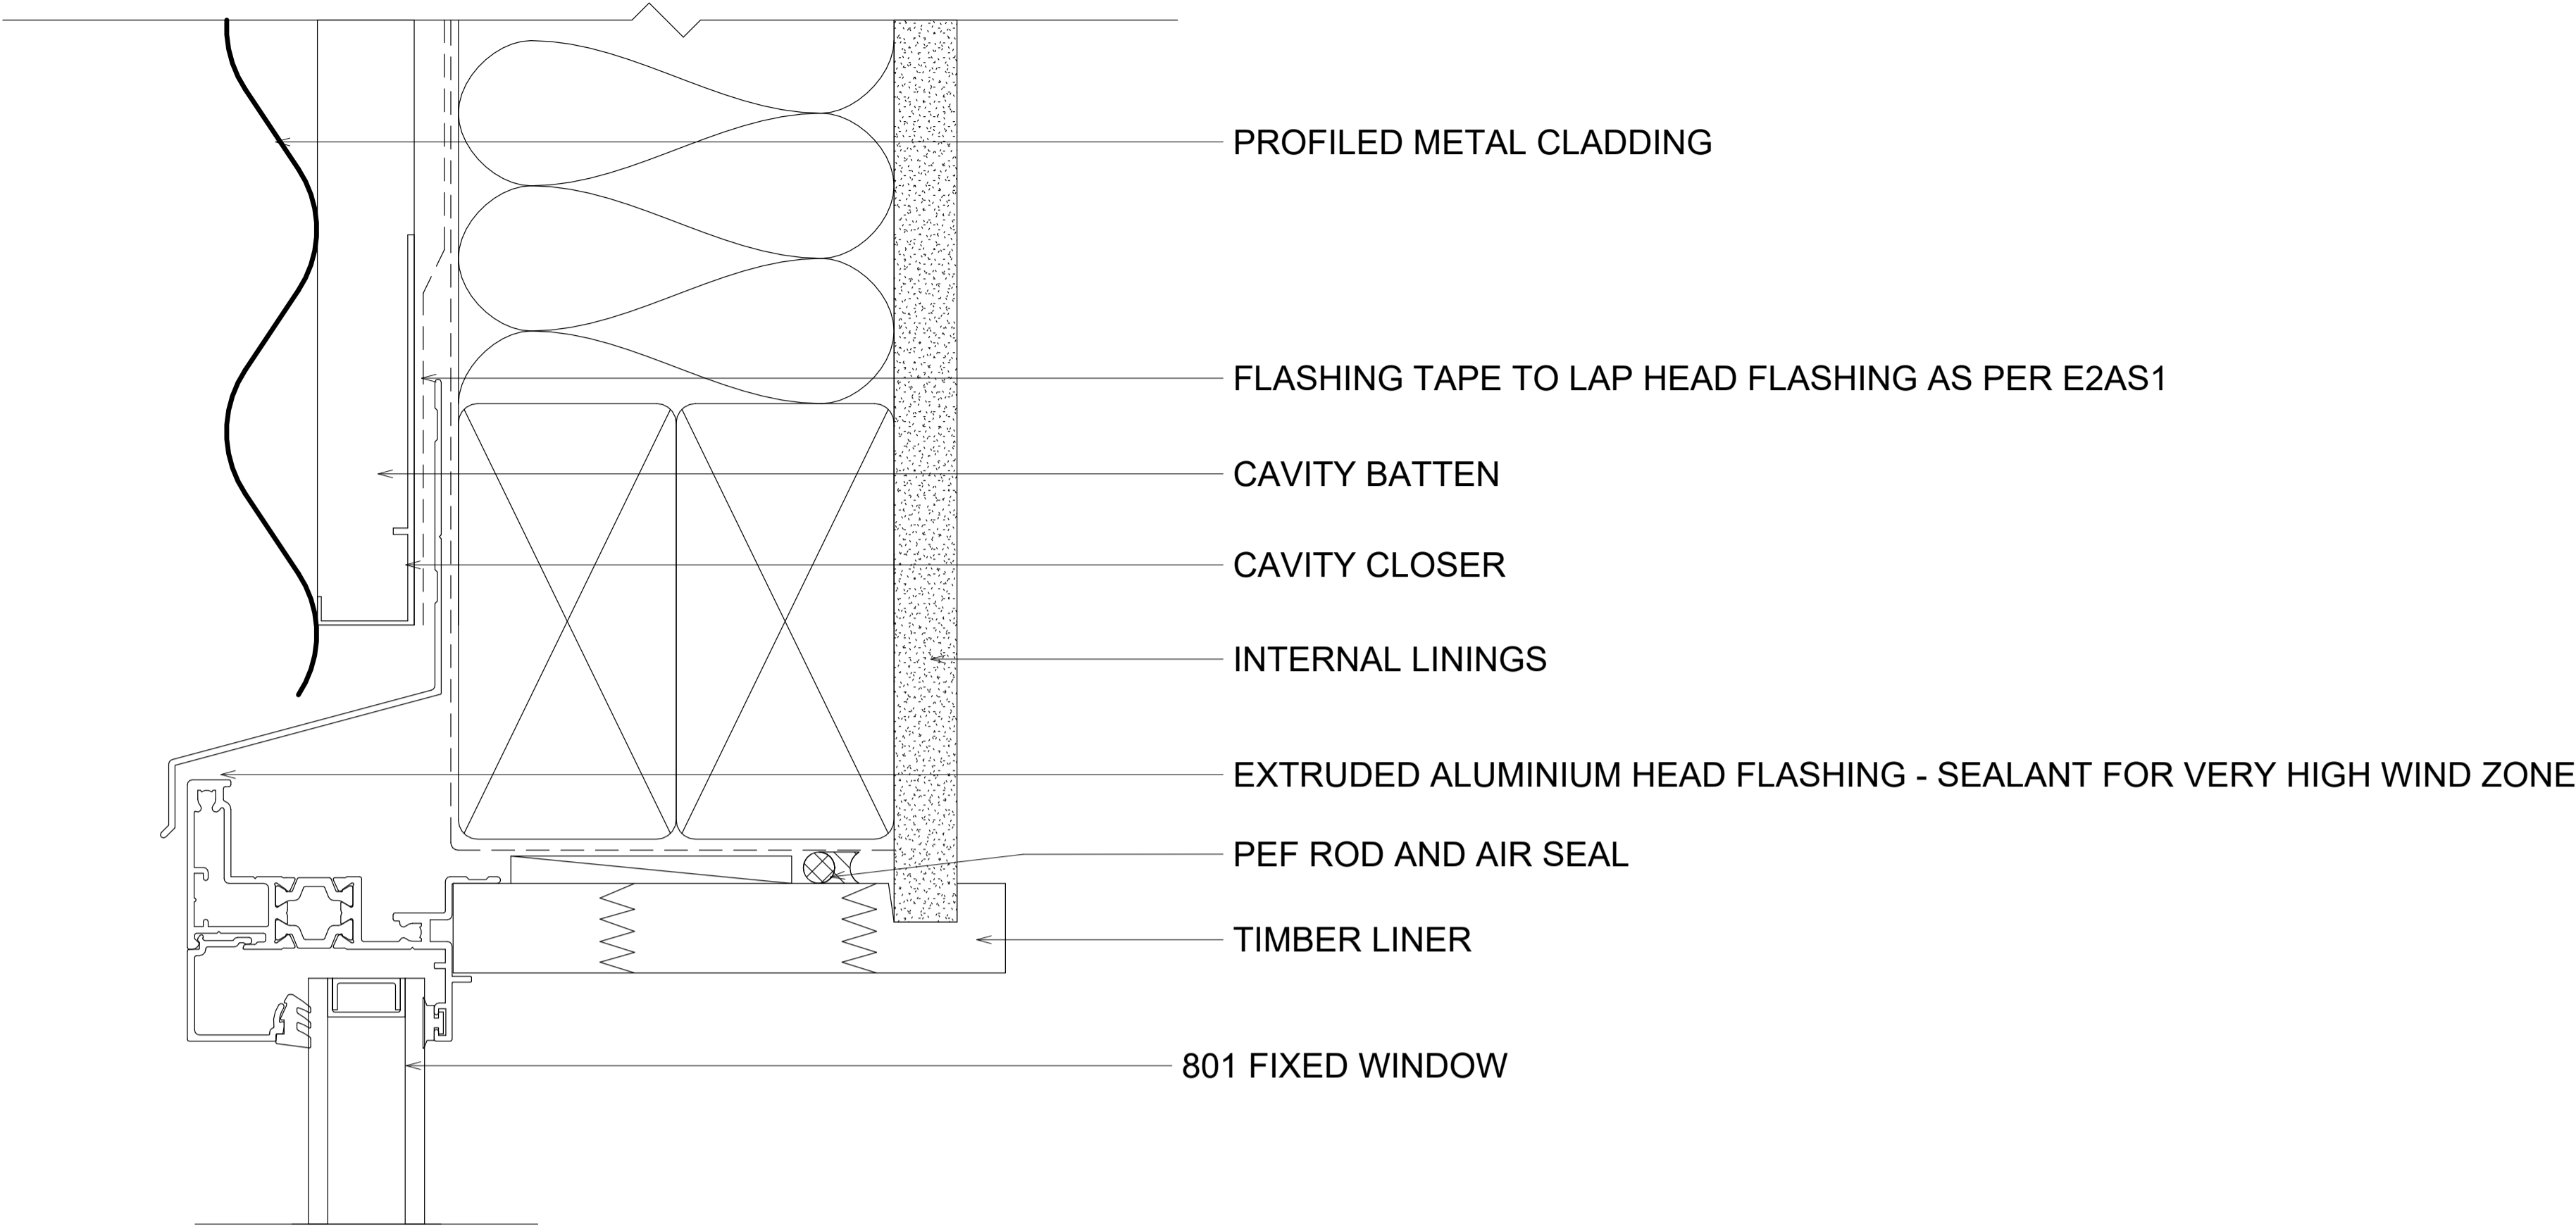

PROFILED METAL CLADDING

FLASHING TAPE TO LAP HEAD FLASHING AS PER E2AS1

CAVITY BATTEN

CAVITY CLOSER


INTERNAL LININGS

EXTRUDED ALUMINIUM HEAD FLASHING - SEALANT FOR VERY HIGH WIND ZONE

PEF ROD AND AIR SEAL

TIMBER LINER


801 FIXED WINDOW

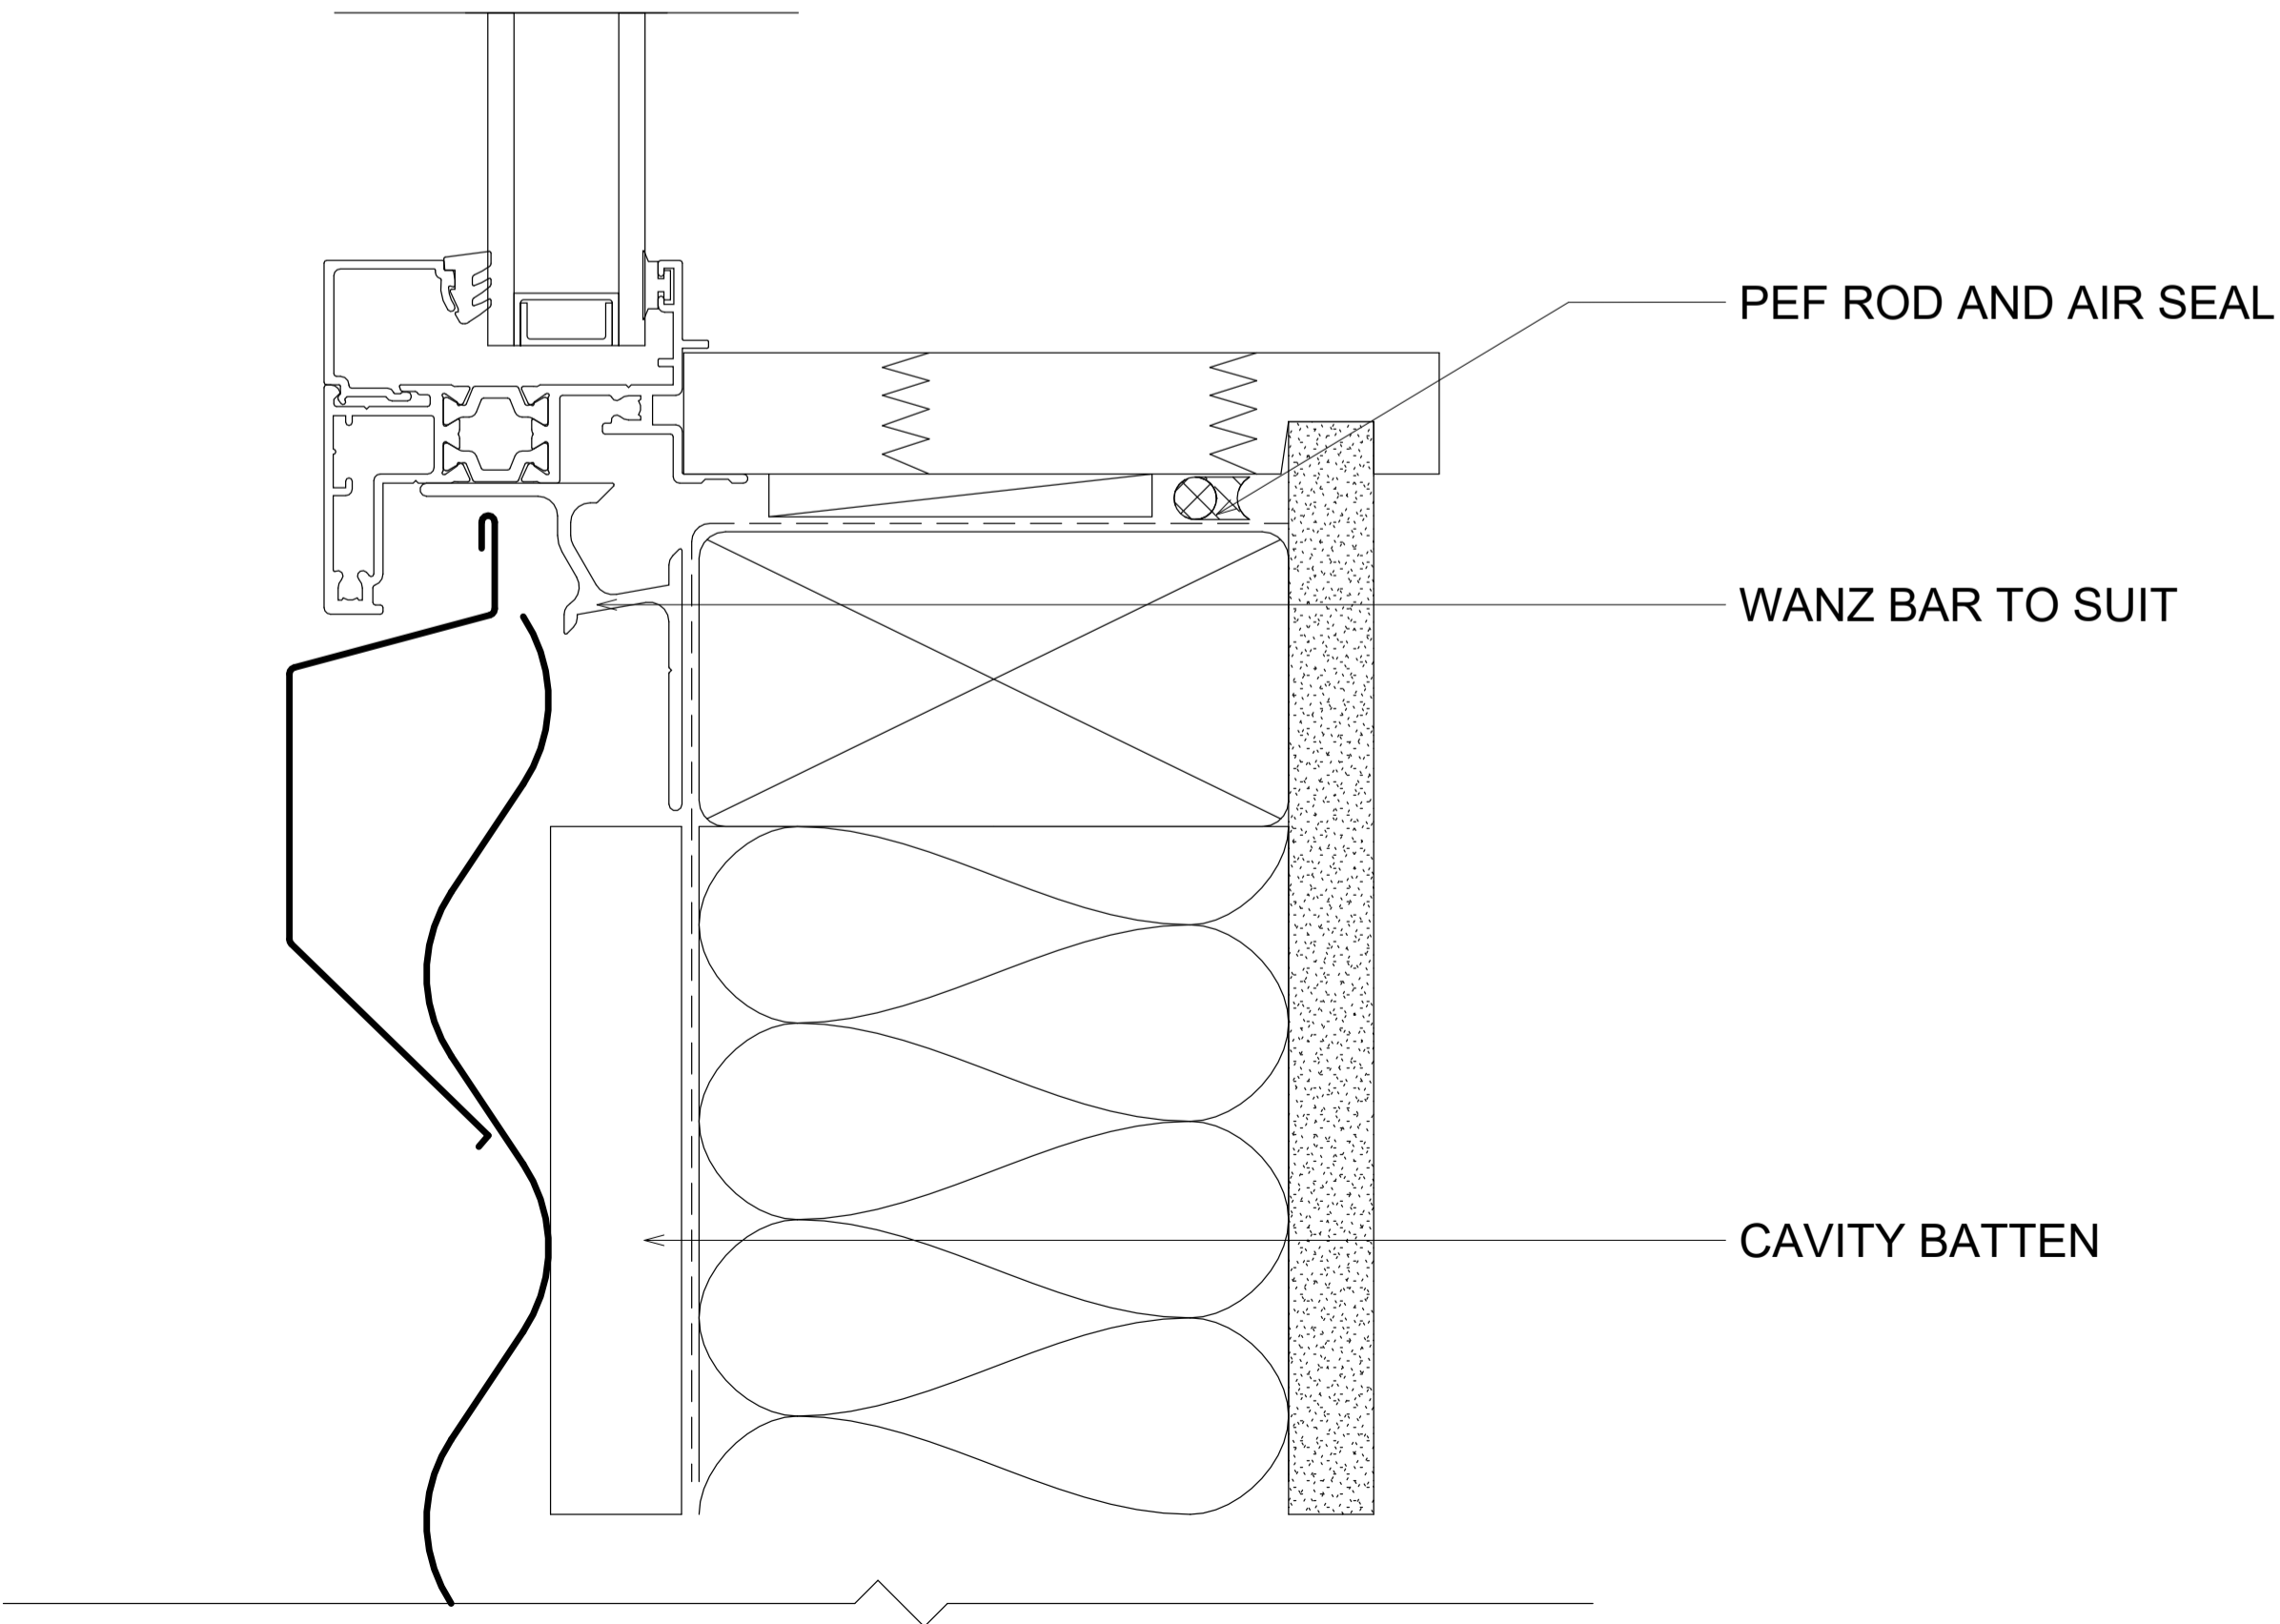


PEF ROD AND AIR SEAL

WANZ BAR TO SUIT


CAVITY BATTEN

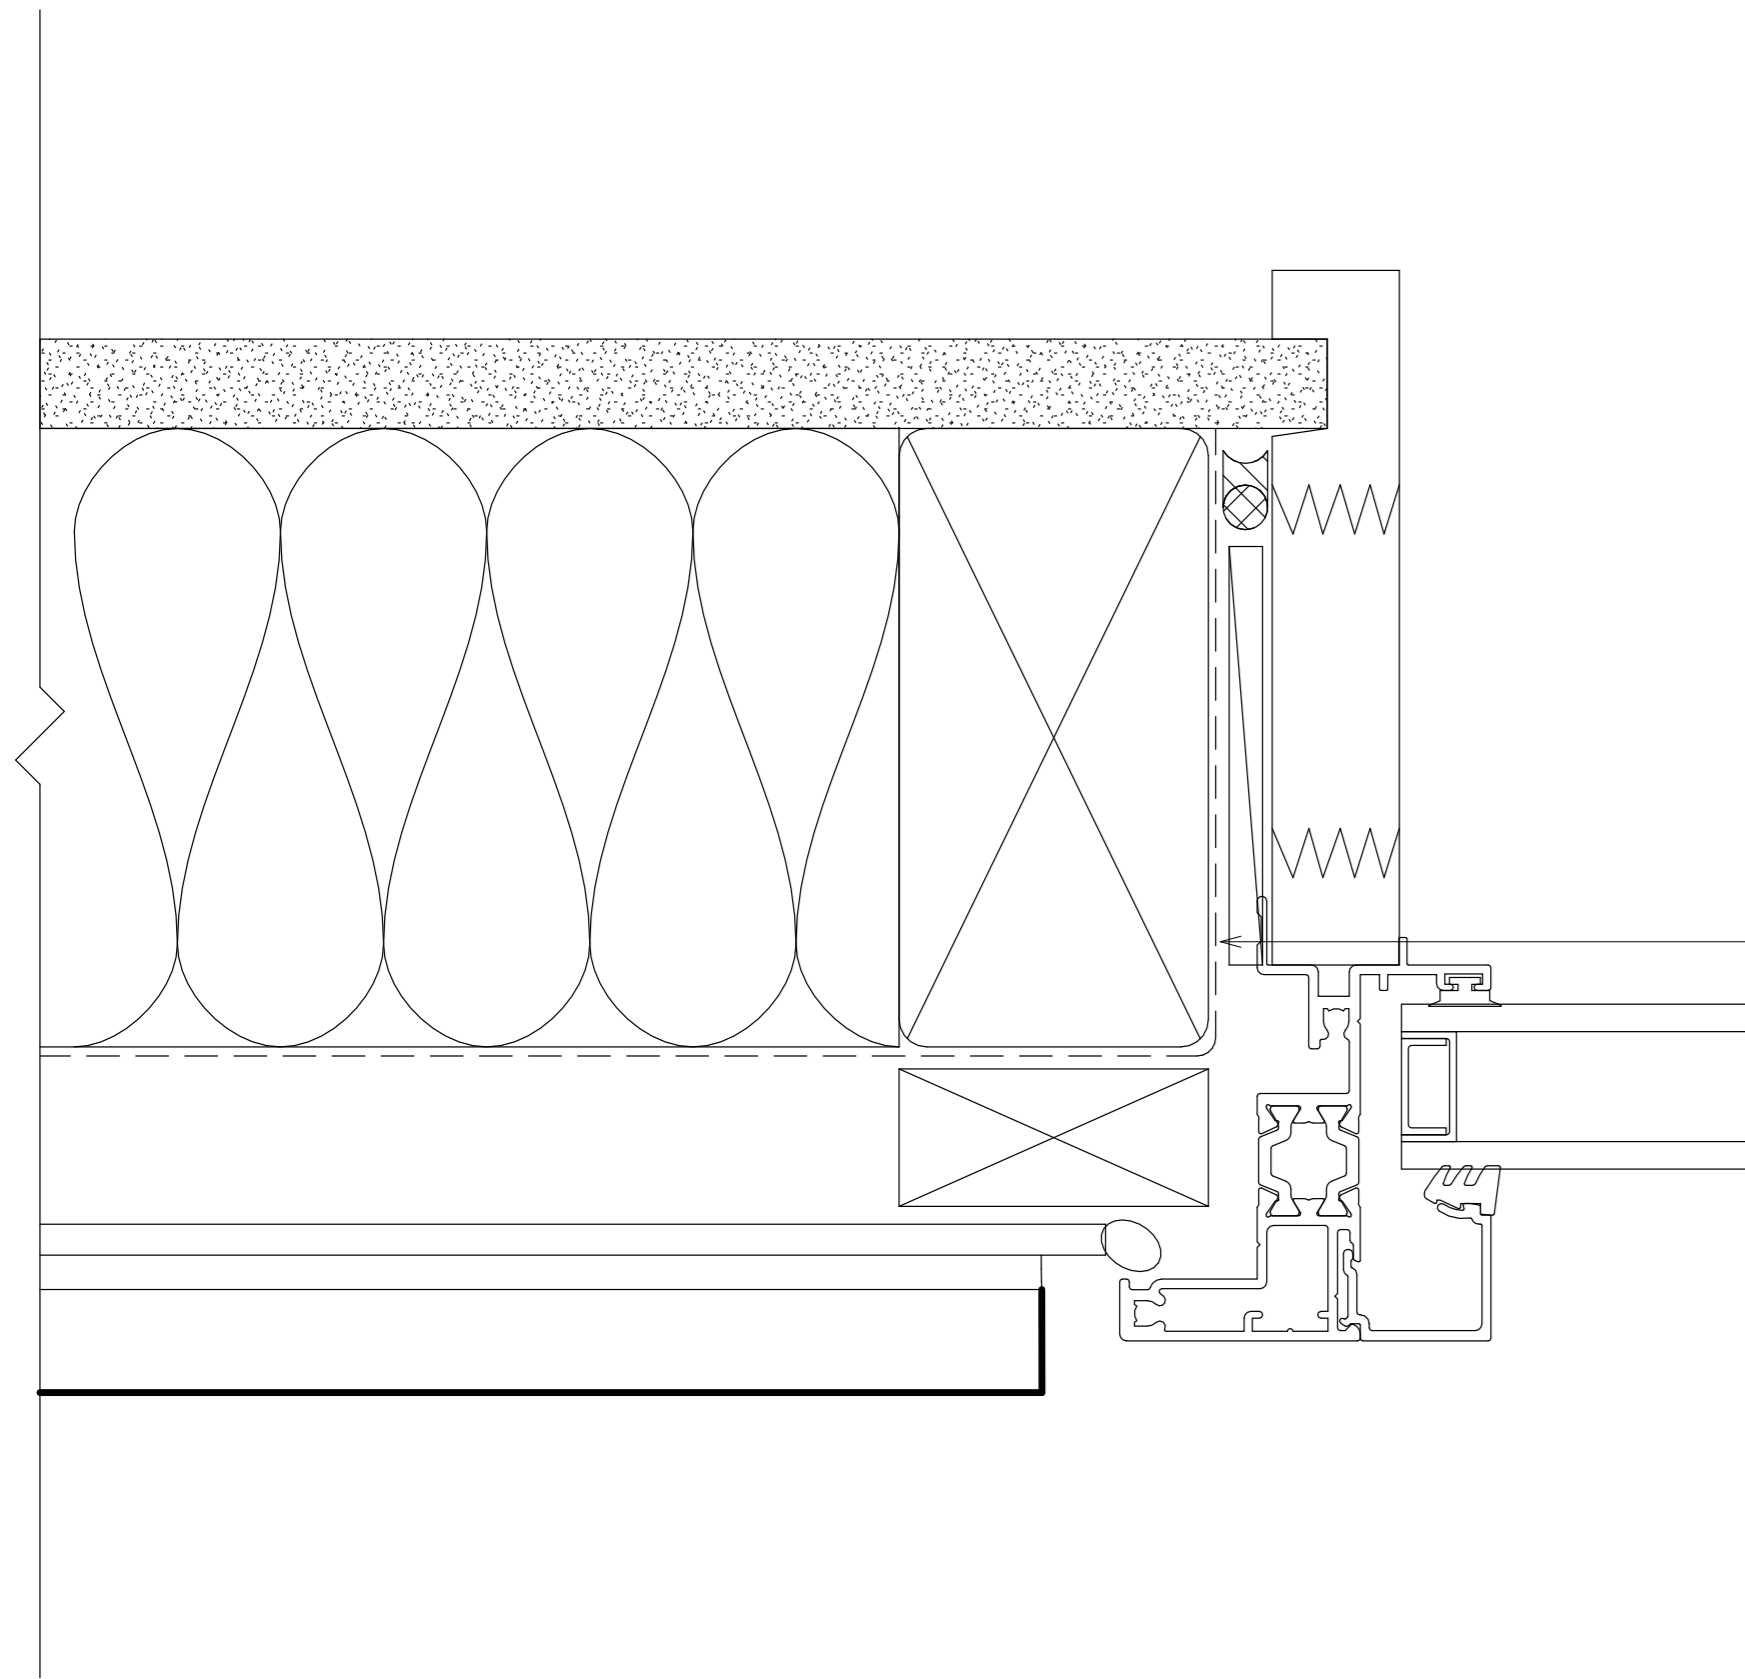




OPENING PREPARATION
AS PER E2AS1

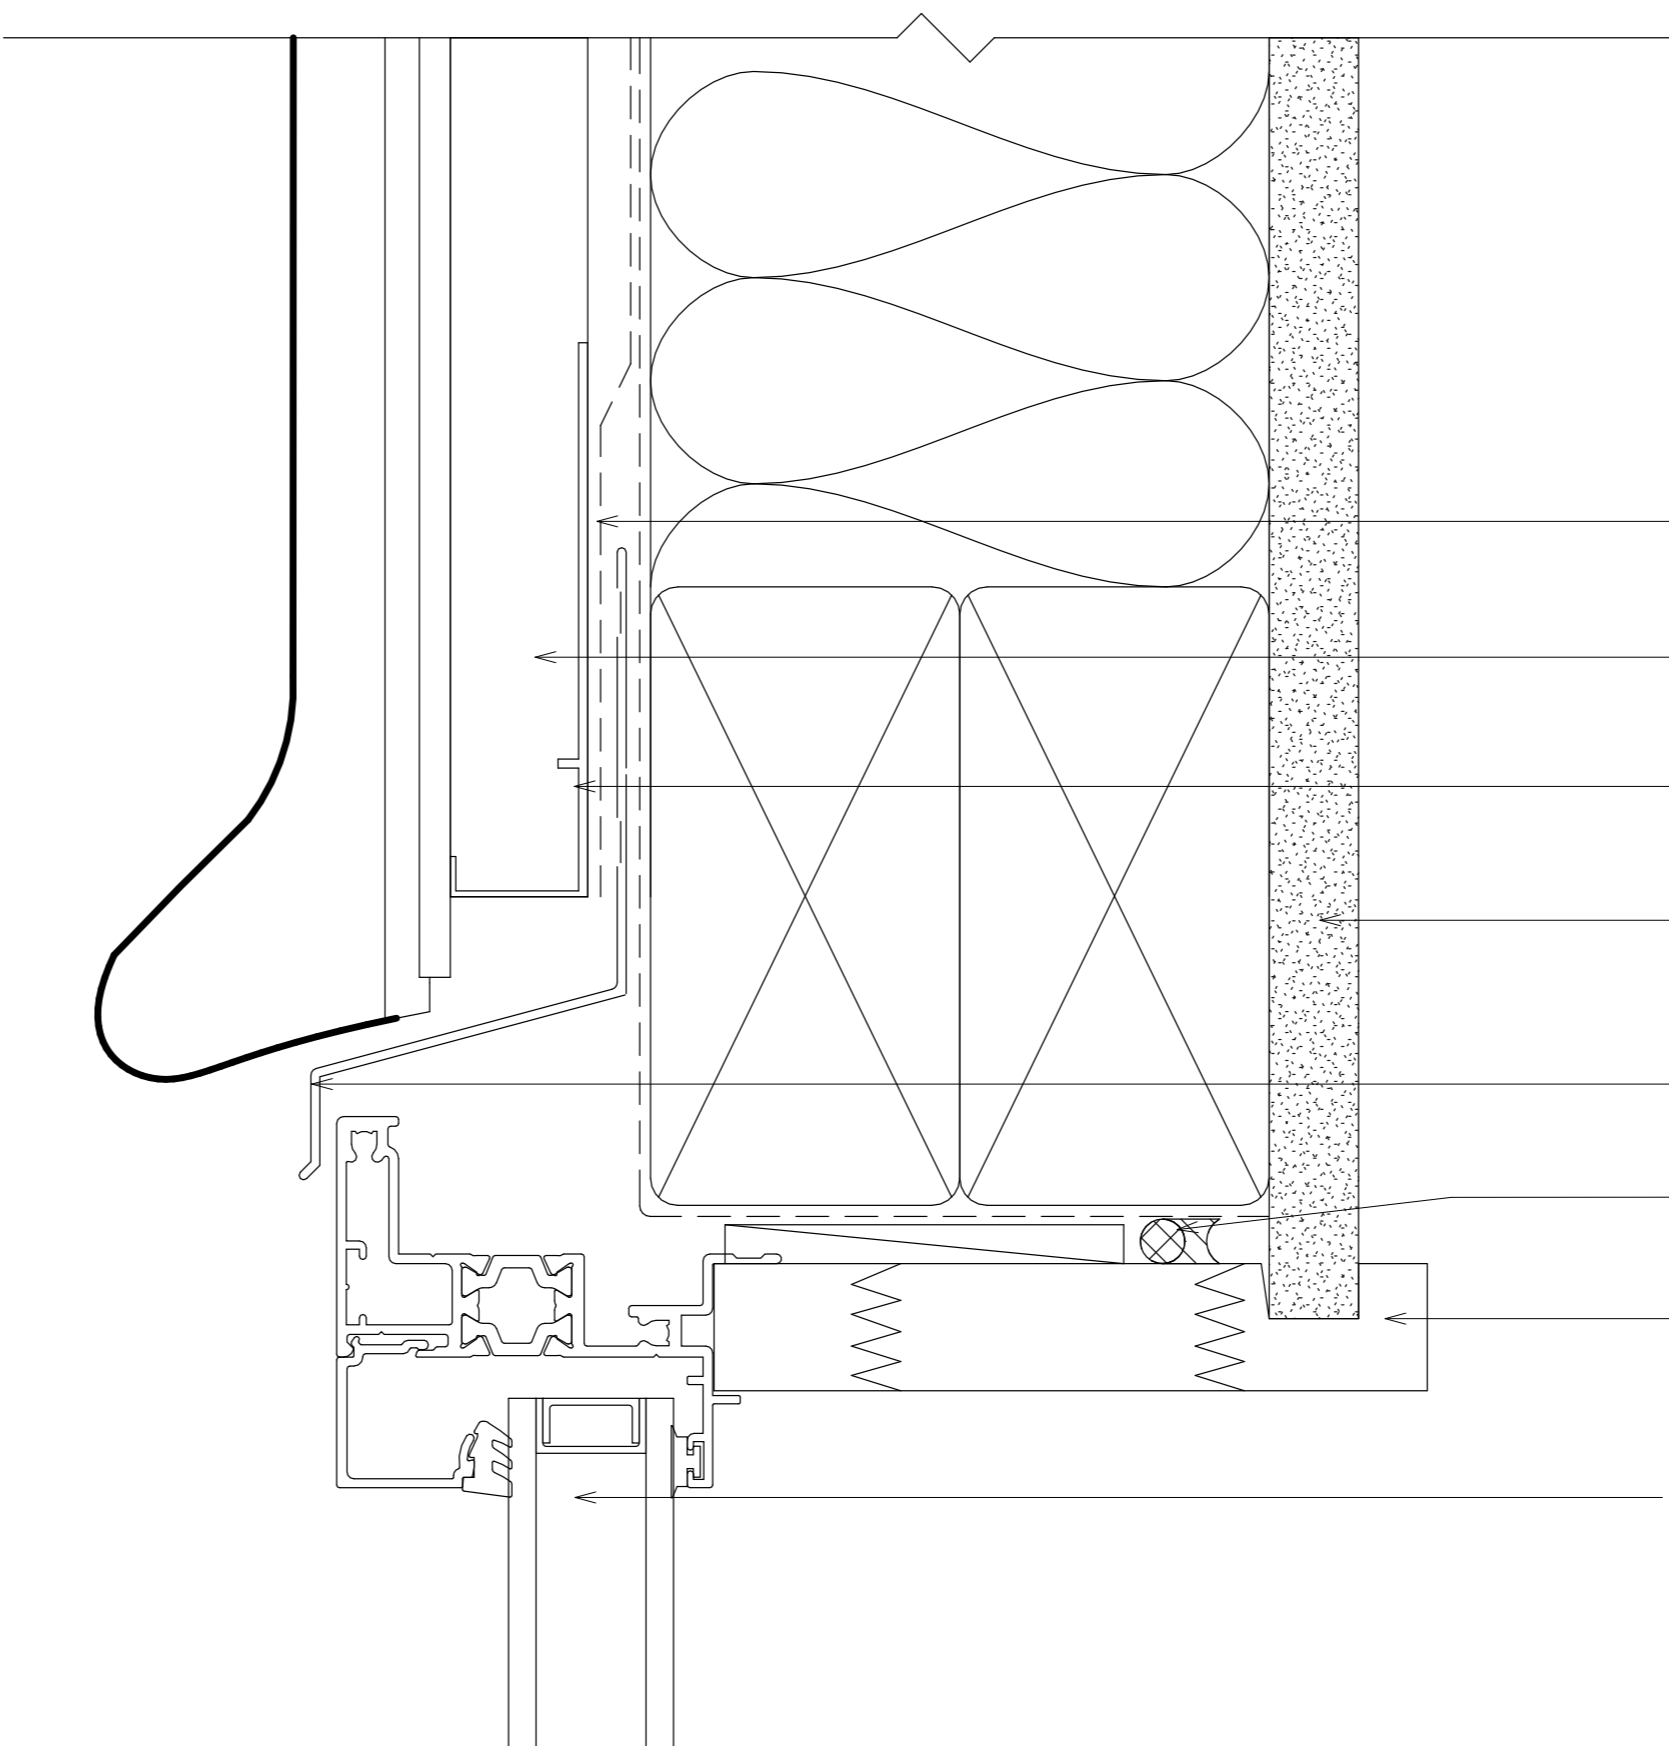

- FLASHING TAPE TO LAP HEAD FLASHING AS PER E2AS1
- CAVITY BATTEN
- CAVITY CLOSER
- INTERNAL LININGS
- EXTRUDED ALUMINIUM HEAD FLASHING - SEALANT FOR VERY HIGH WIND ZONE
- PEF ROD AND AIR SEAL
- TIMBER LINER
- 801 FIXED WINDOW

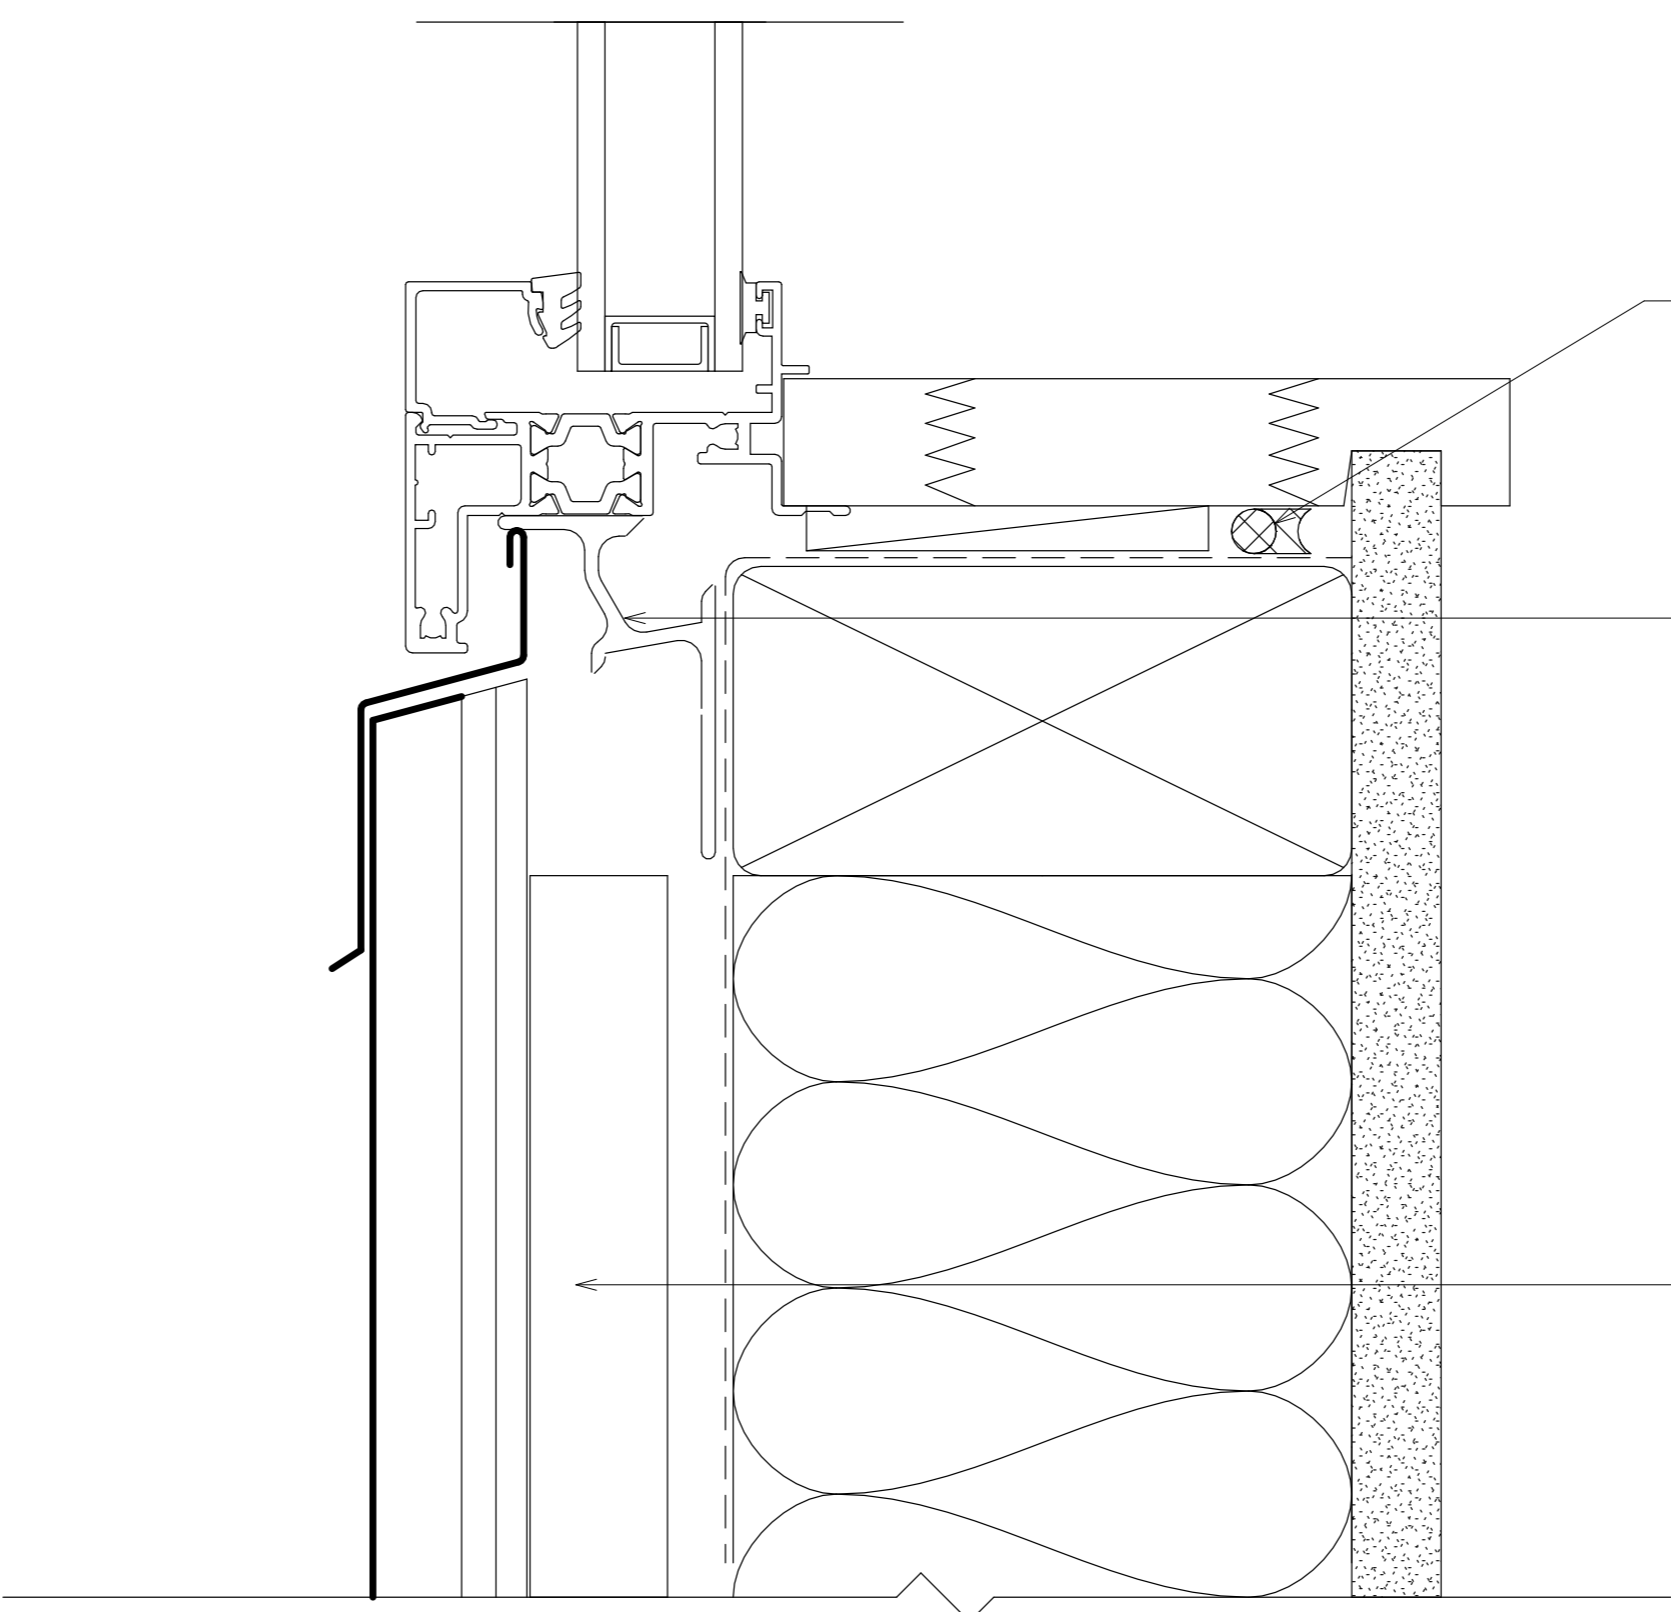

- PEF ROD AND AIR SEAL
- WENZ BAR TO SUIT
- CAVITY BATTEN

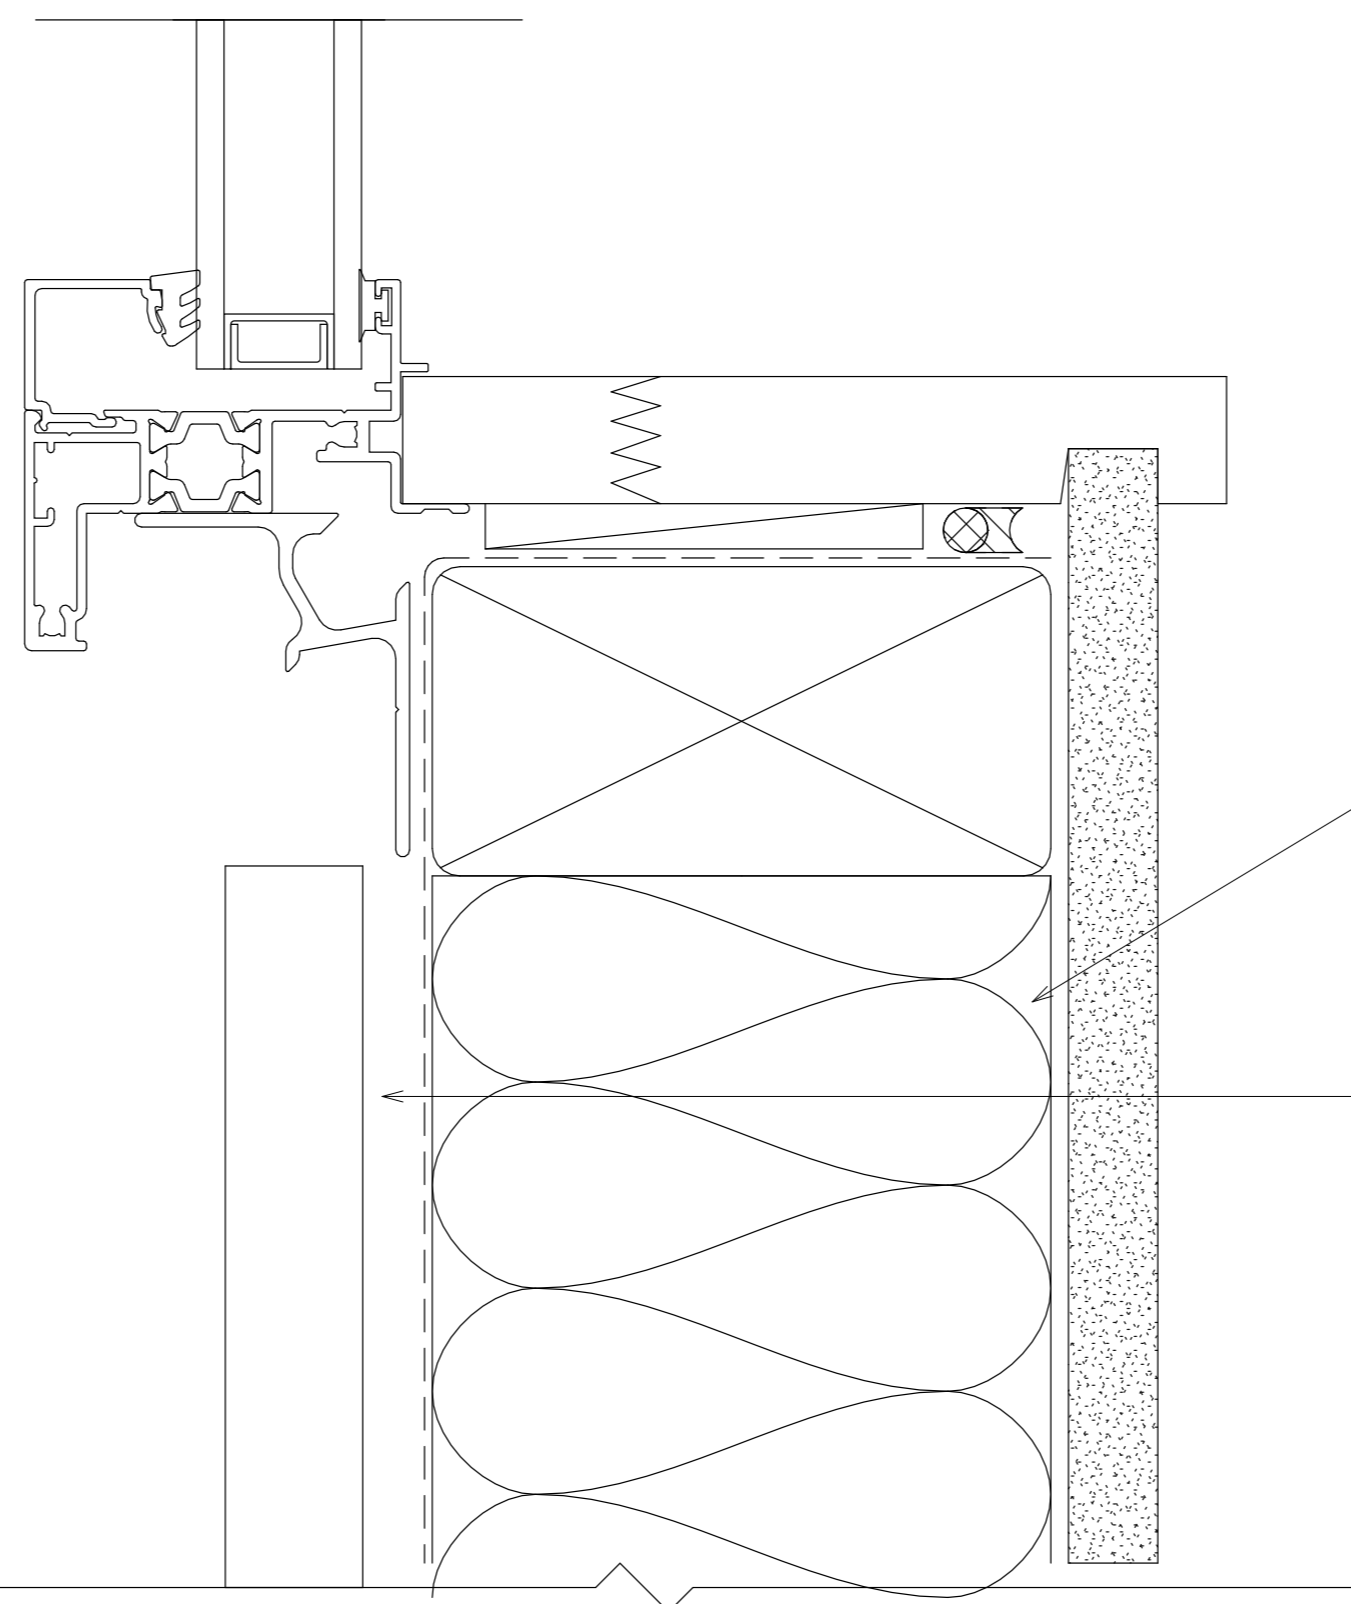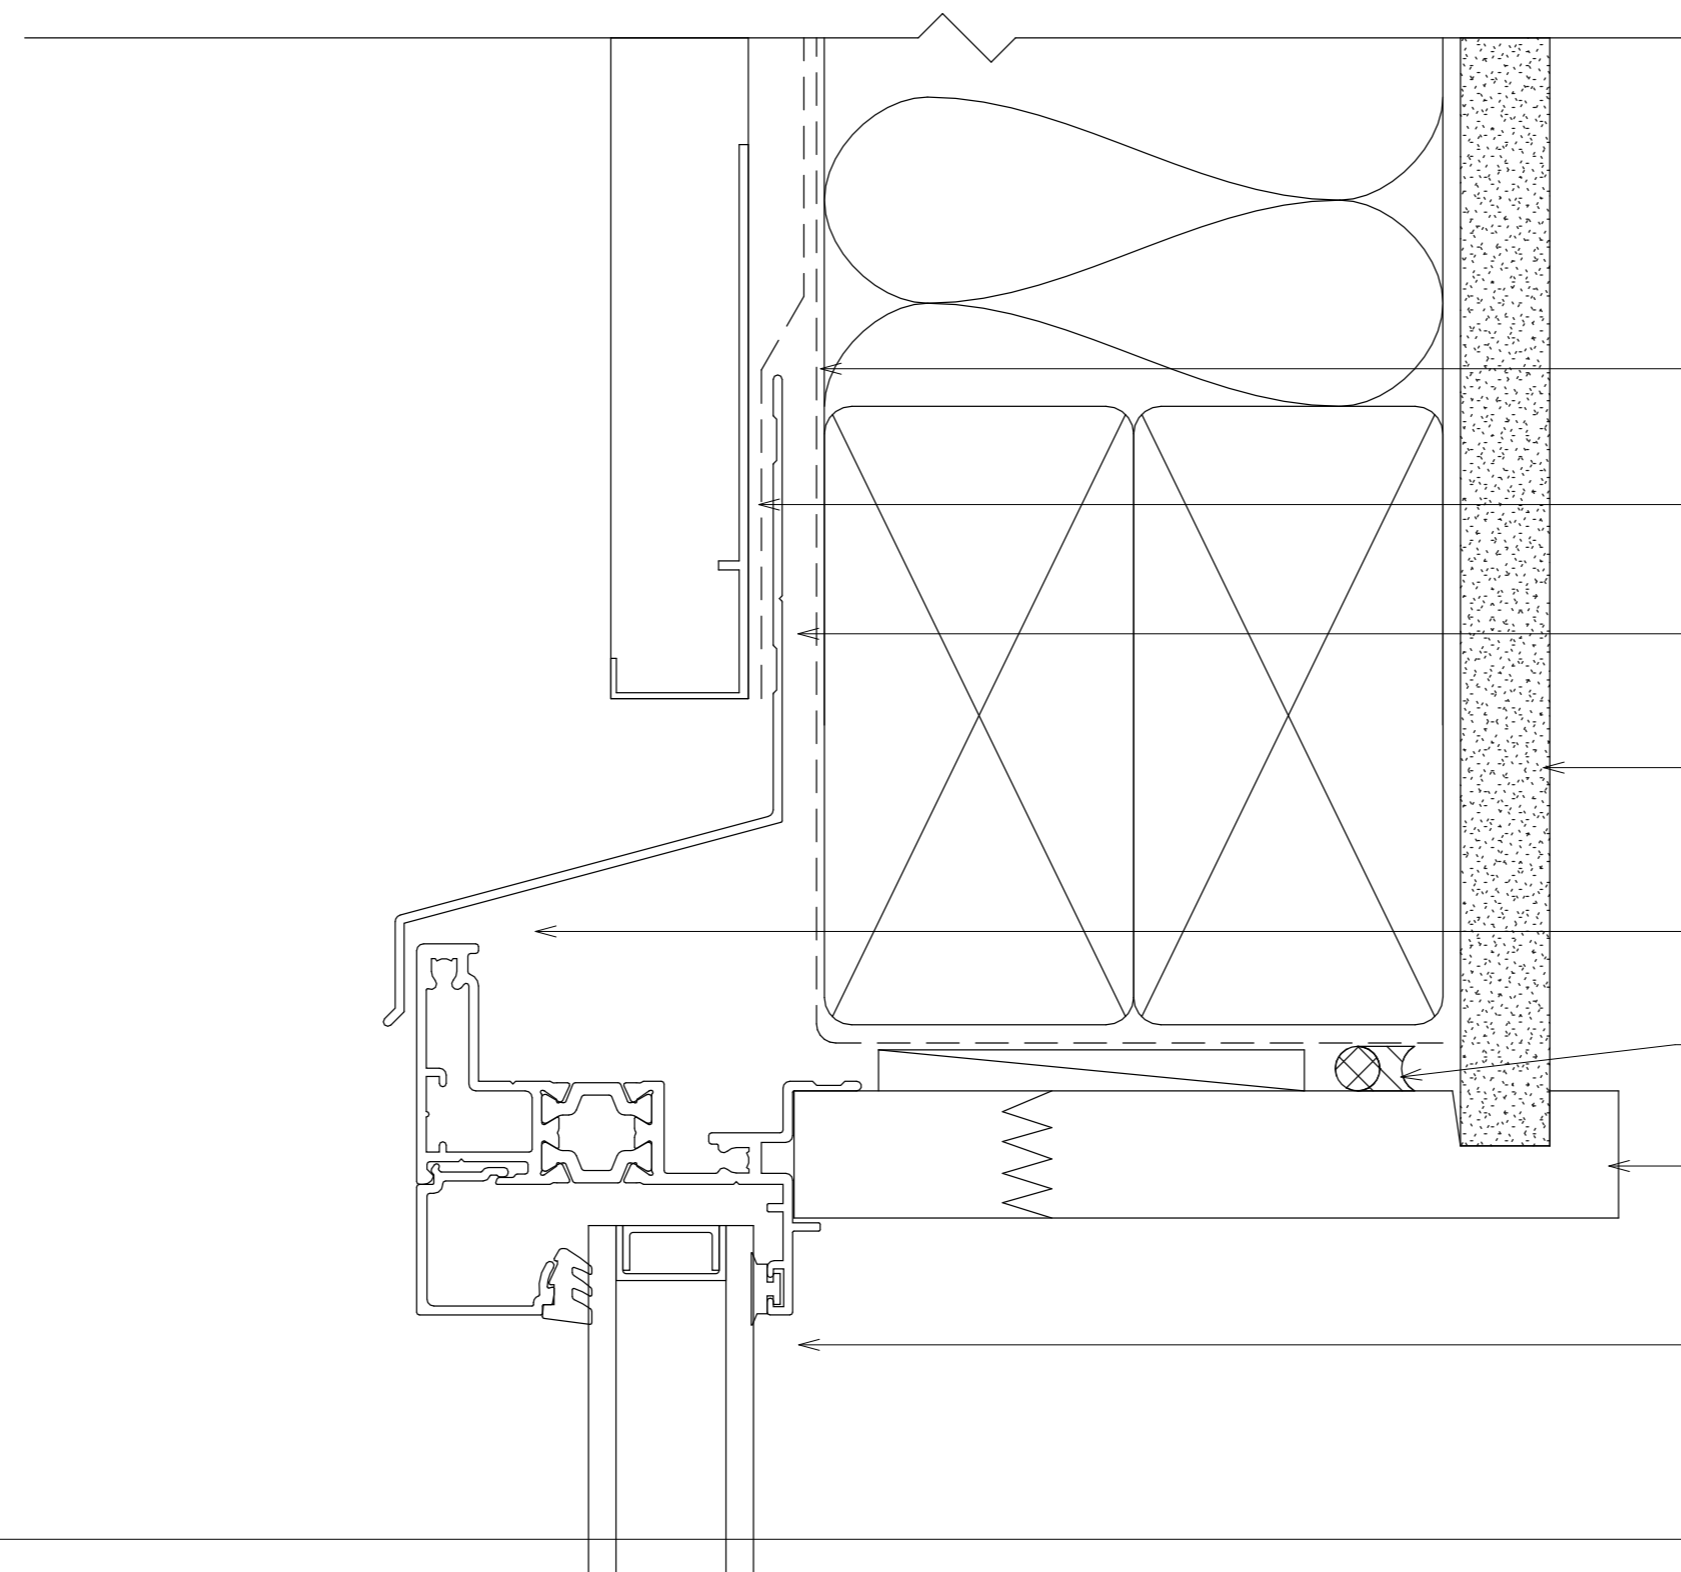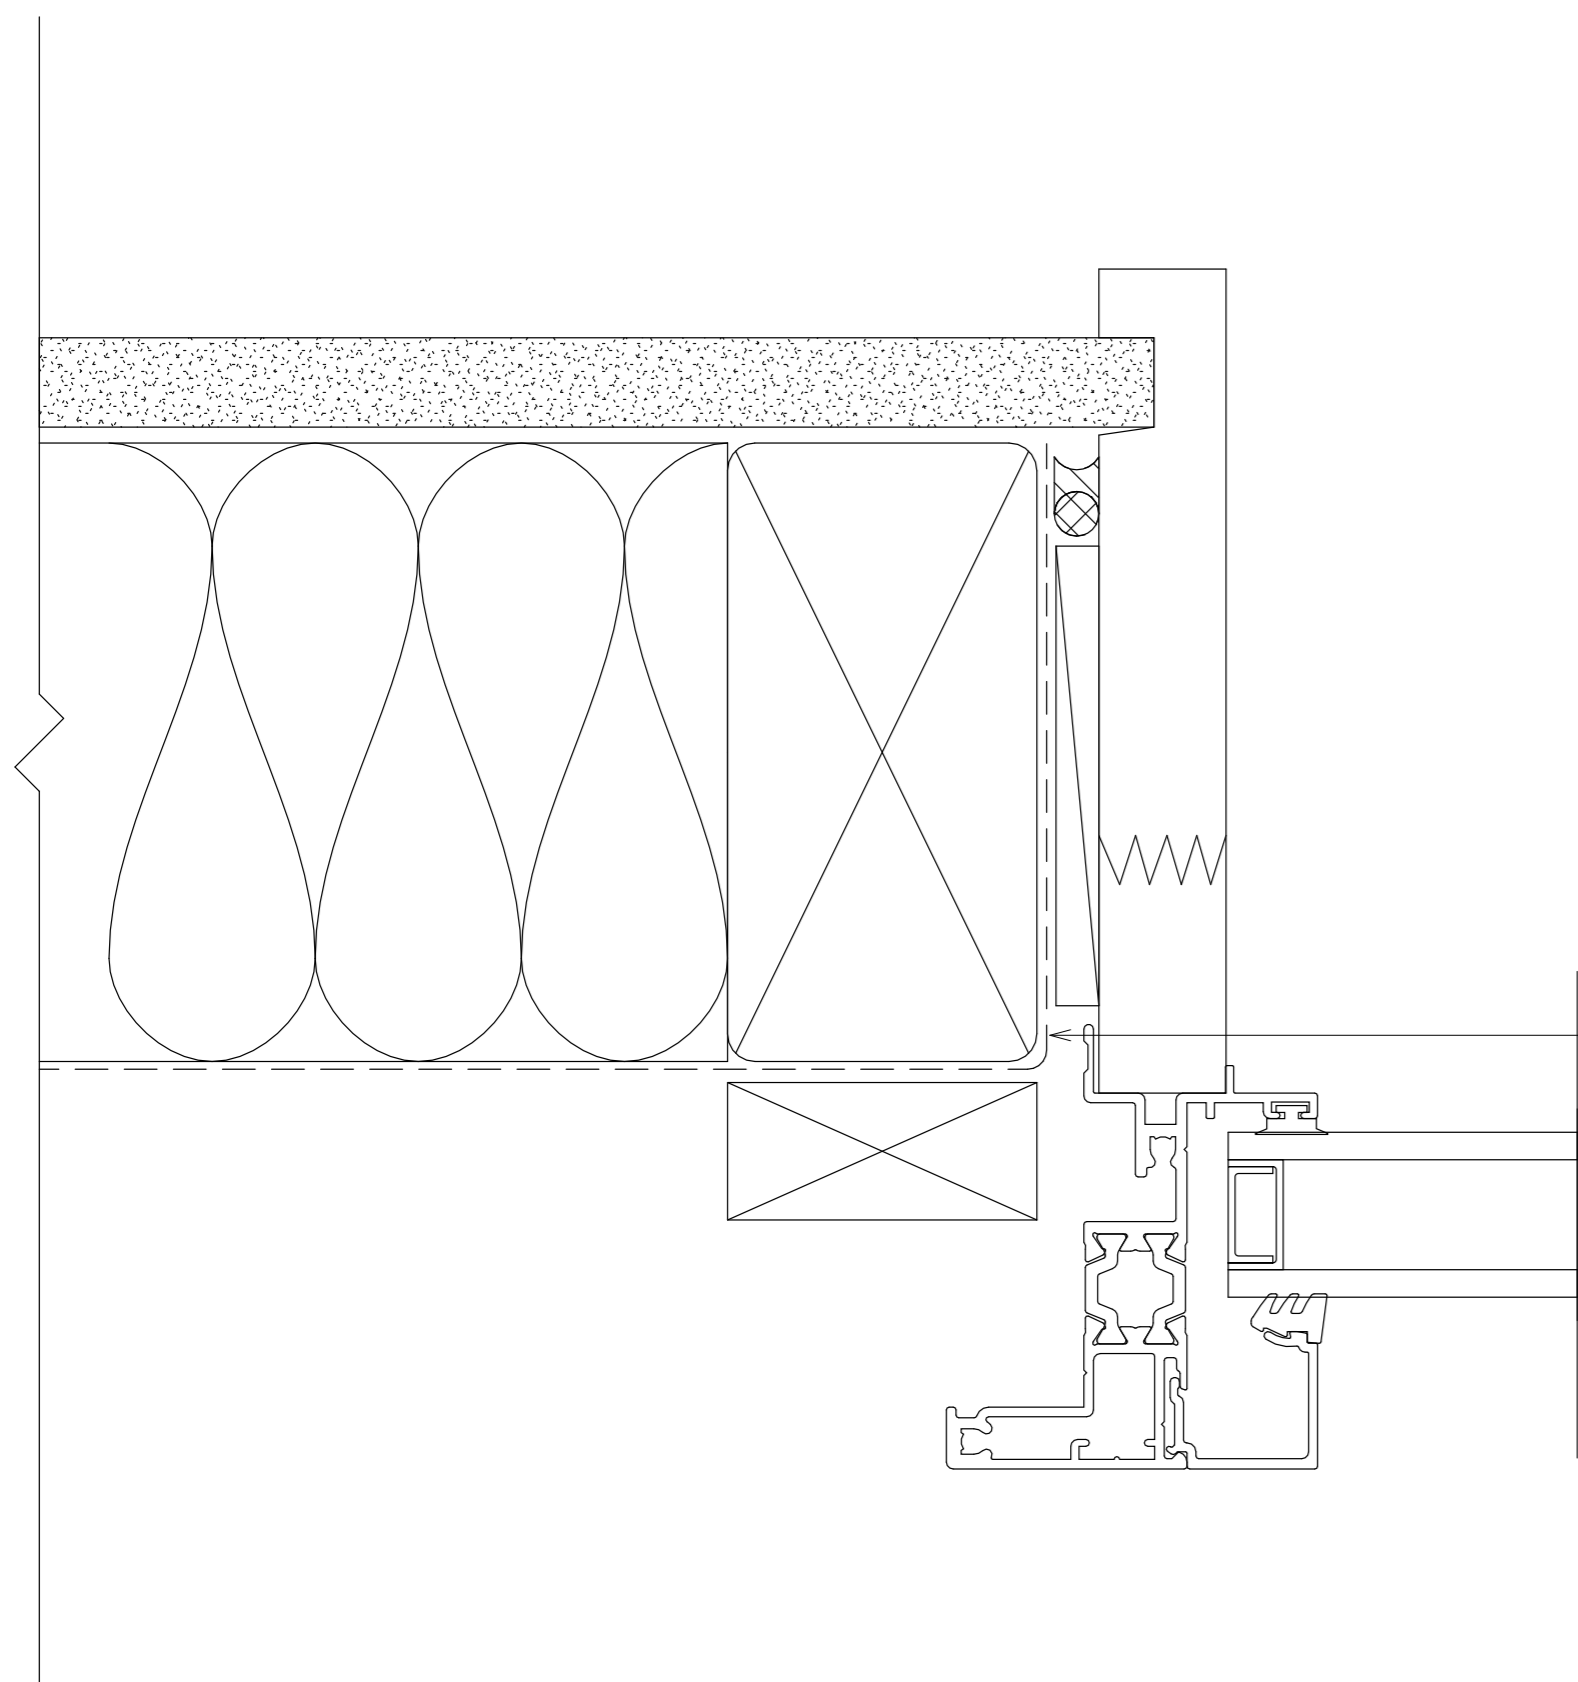

FLASHING TAPE TO LAP HEAD FLASHING AS PER E2AS1

CAVITY BATTEN

CAVITY CLOSER

INTERNAL LININGS

EXTRUDED ALUMINIUM HEAD FLASHING - SEALANT FOR VERY HIGH WIND ZONE

PEF ROD AND AIR SEAL

TIMBER LINER

801 FIXED WINDOW

OPENING PREPARATION
AS PER E2AS1

PEF ROD AND AIR SEAL

WANZ BAR TO SUIT

CAVITY BATTEN