


OPENING PREPARATION
AS PER E2AS1

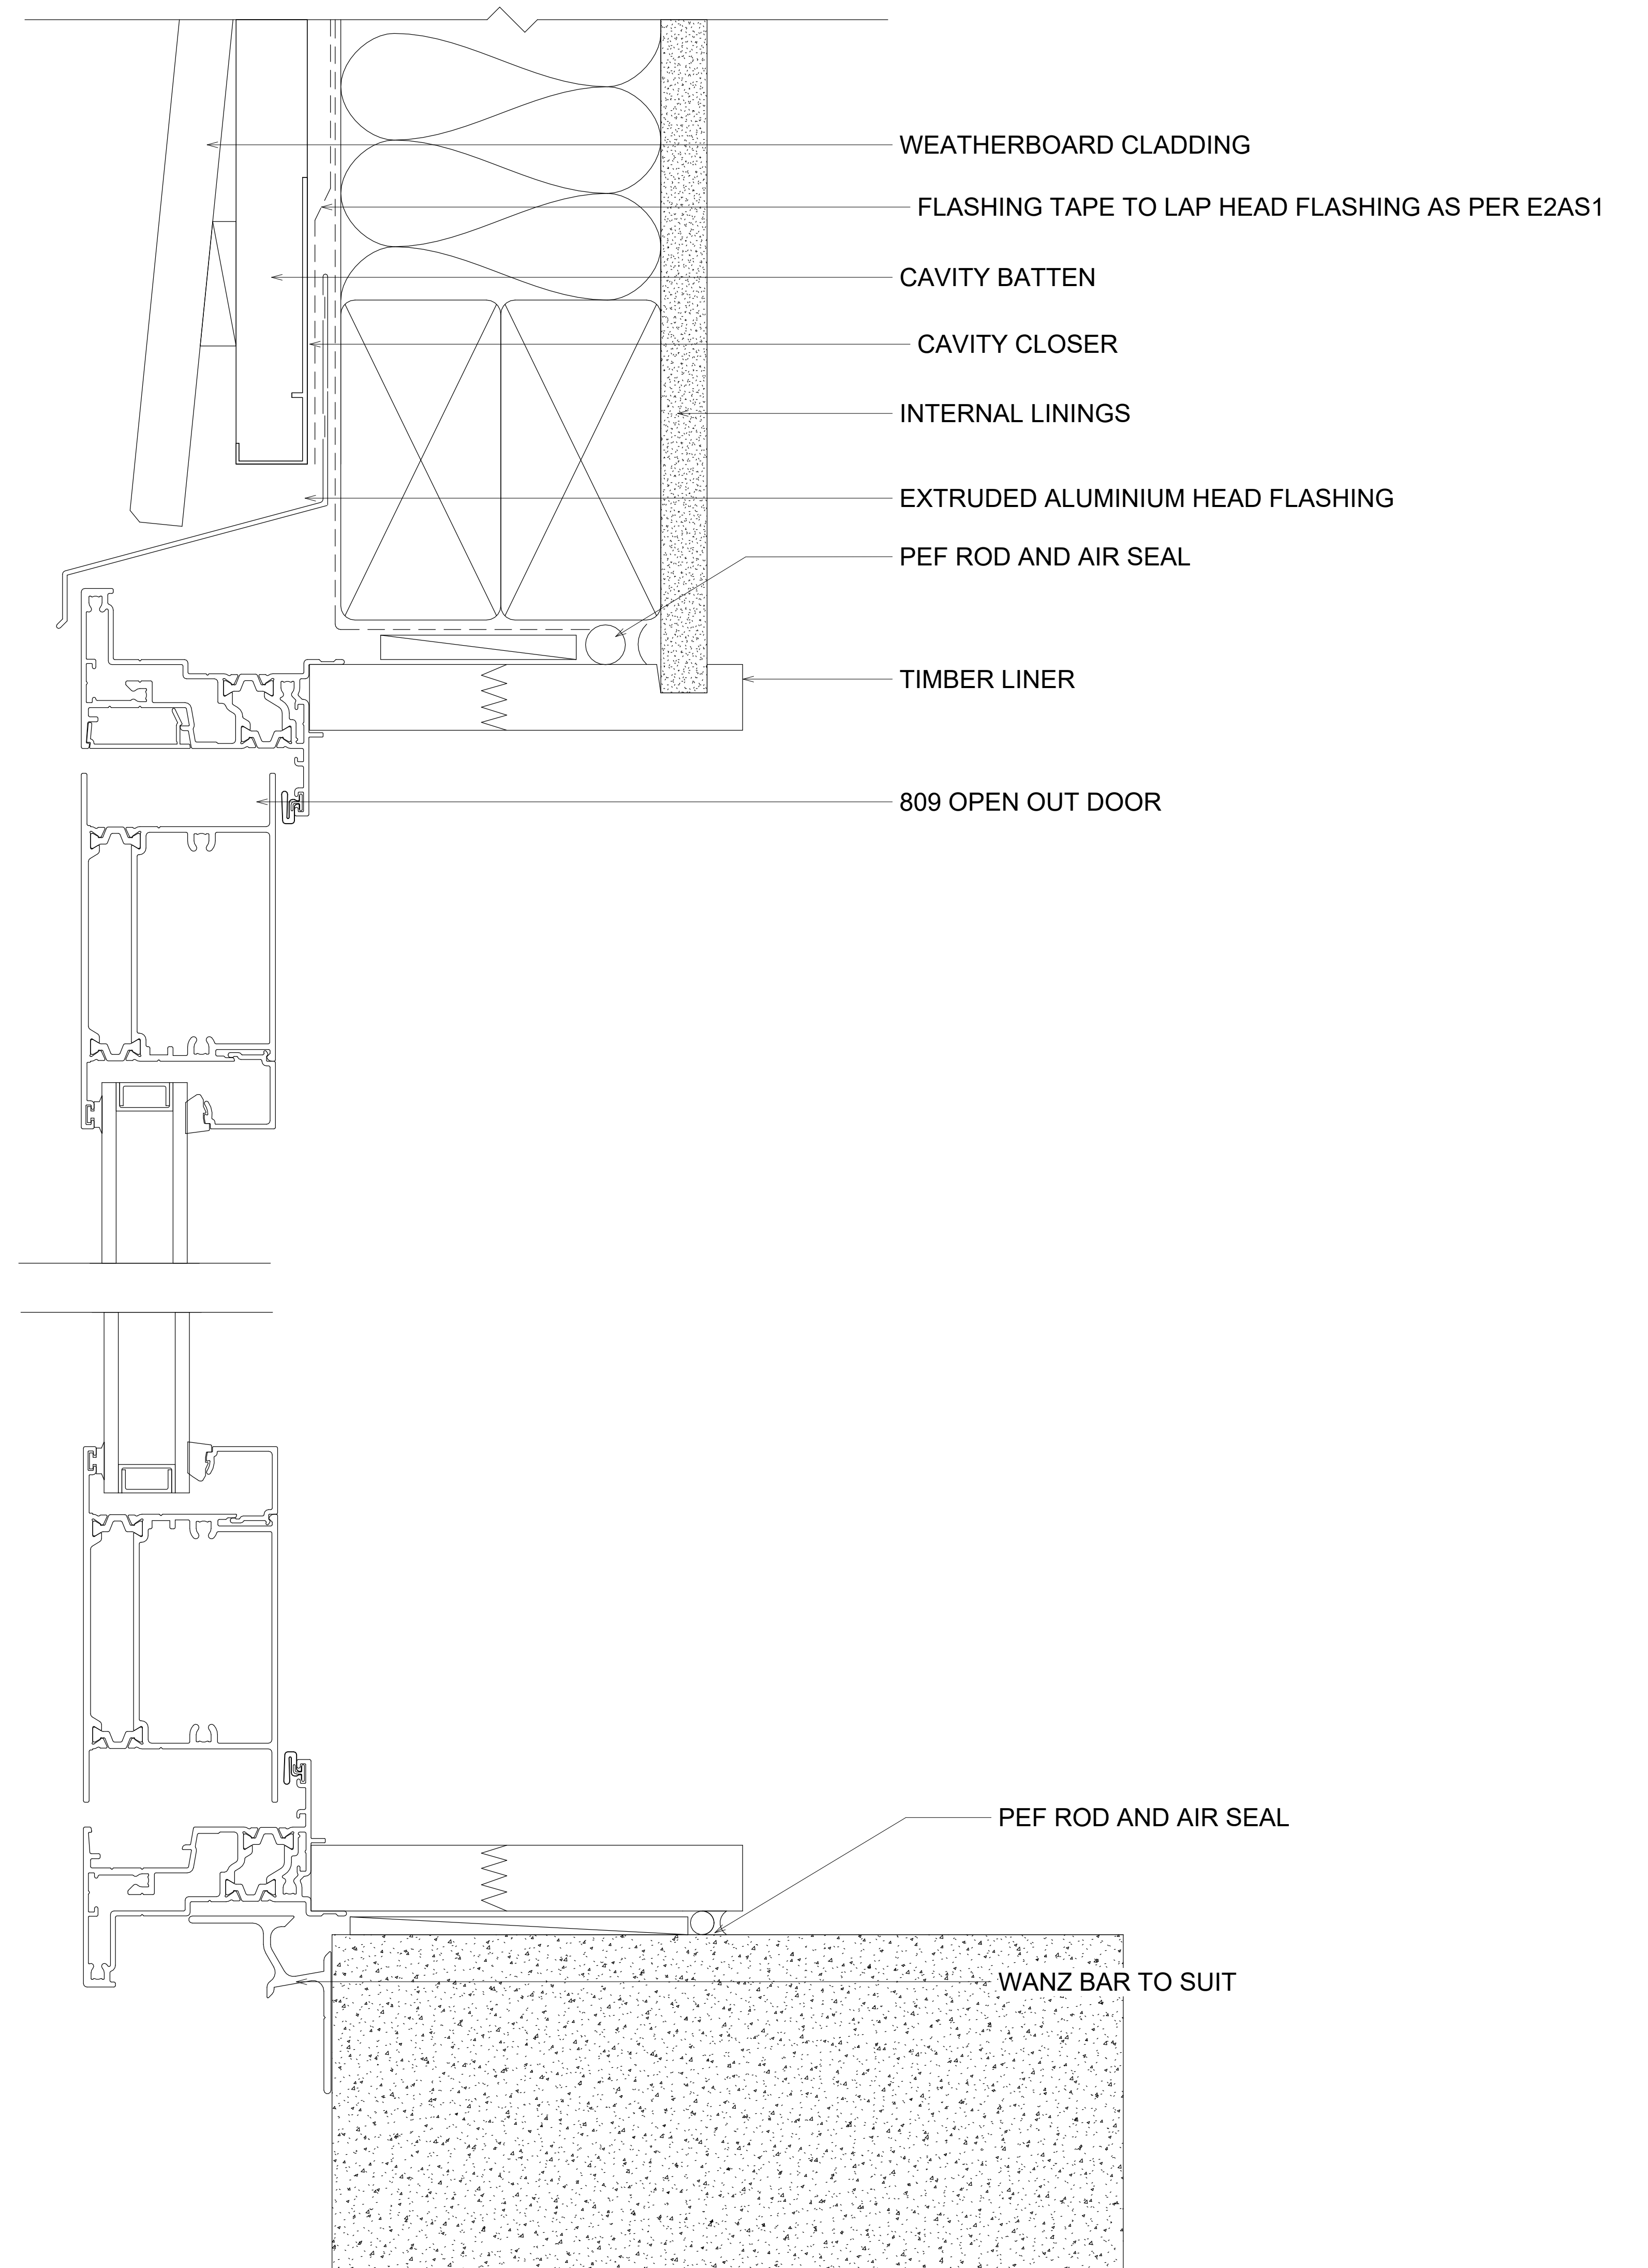

WEATHERBOARD CLADDING

FLASHING TAPE TO LAP HEAD FLASHING AS PER E2AS1

CAVITY BATTEN

CAVITY CLOSER

INTERNAL LININGS

EXTRUDED ALUMINIUM HEAD FLASHING


PEF ROD AND AIR SEAL

TIMBER LINER


809 OPEN OUT DOOR

PEF ROD AND AIR SEAL

WANZ BAR TO SUIT

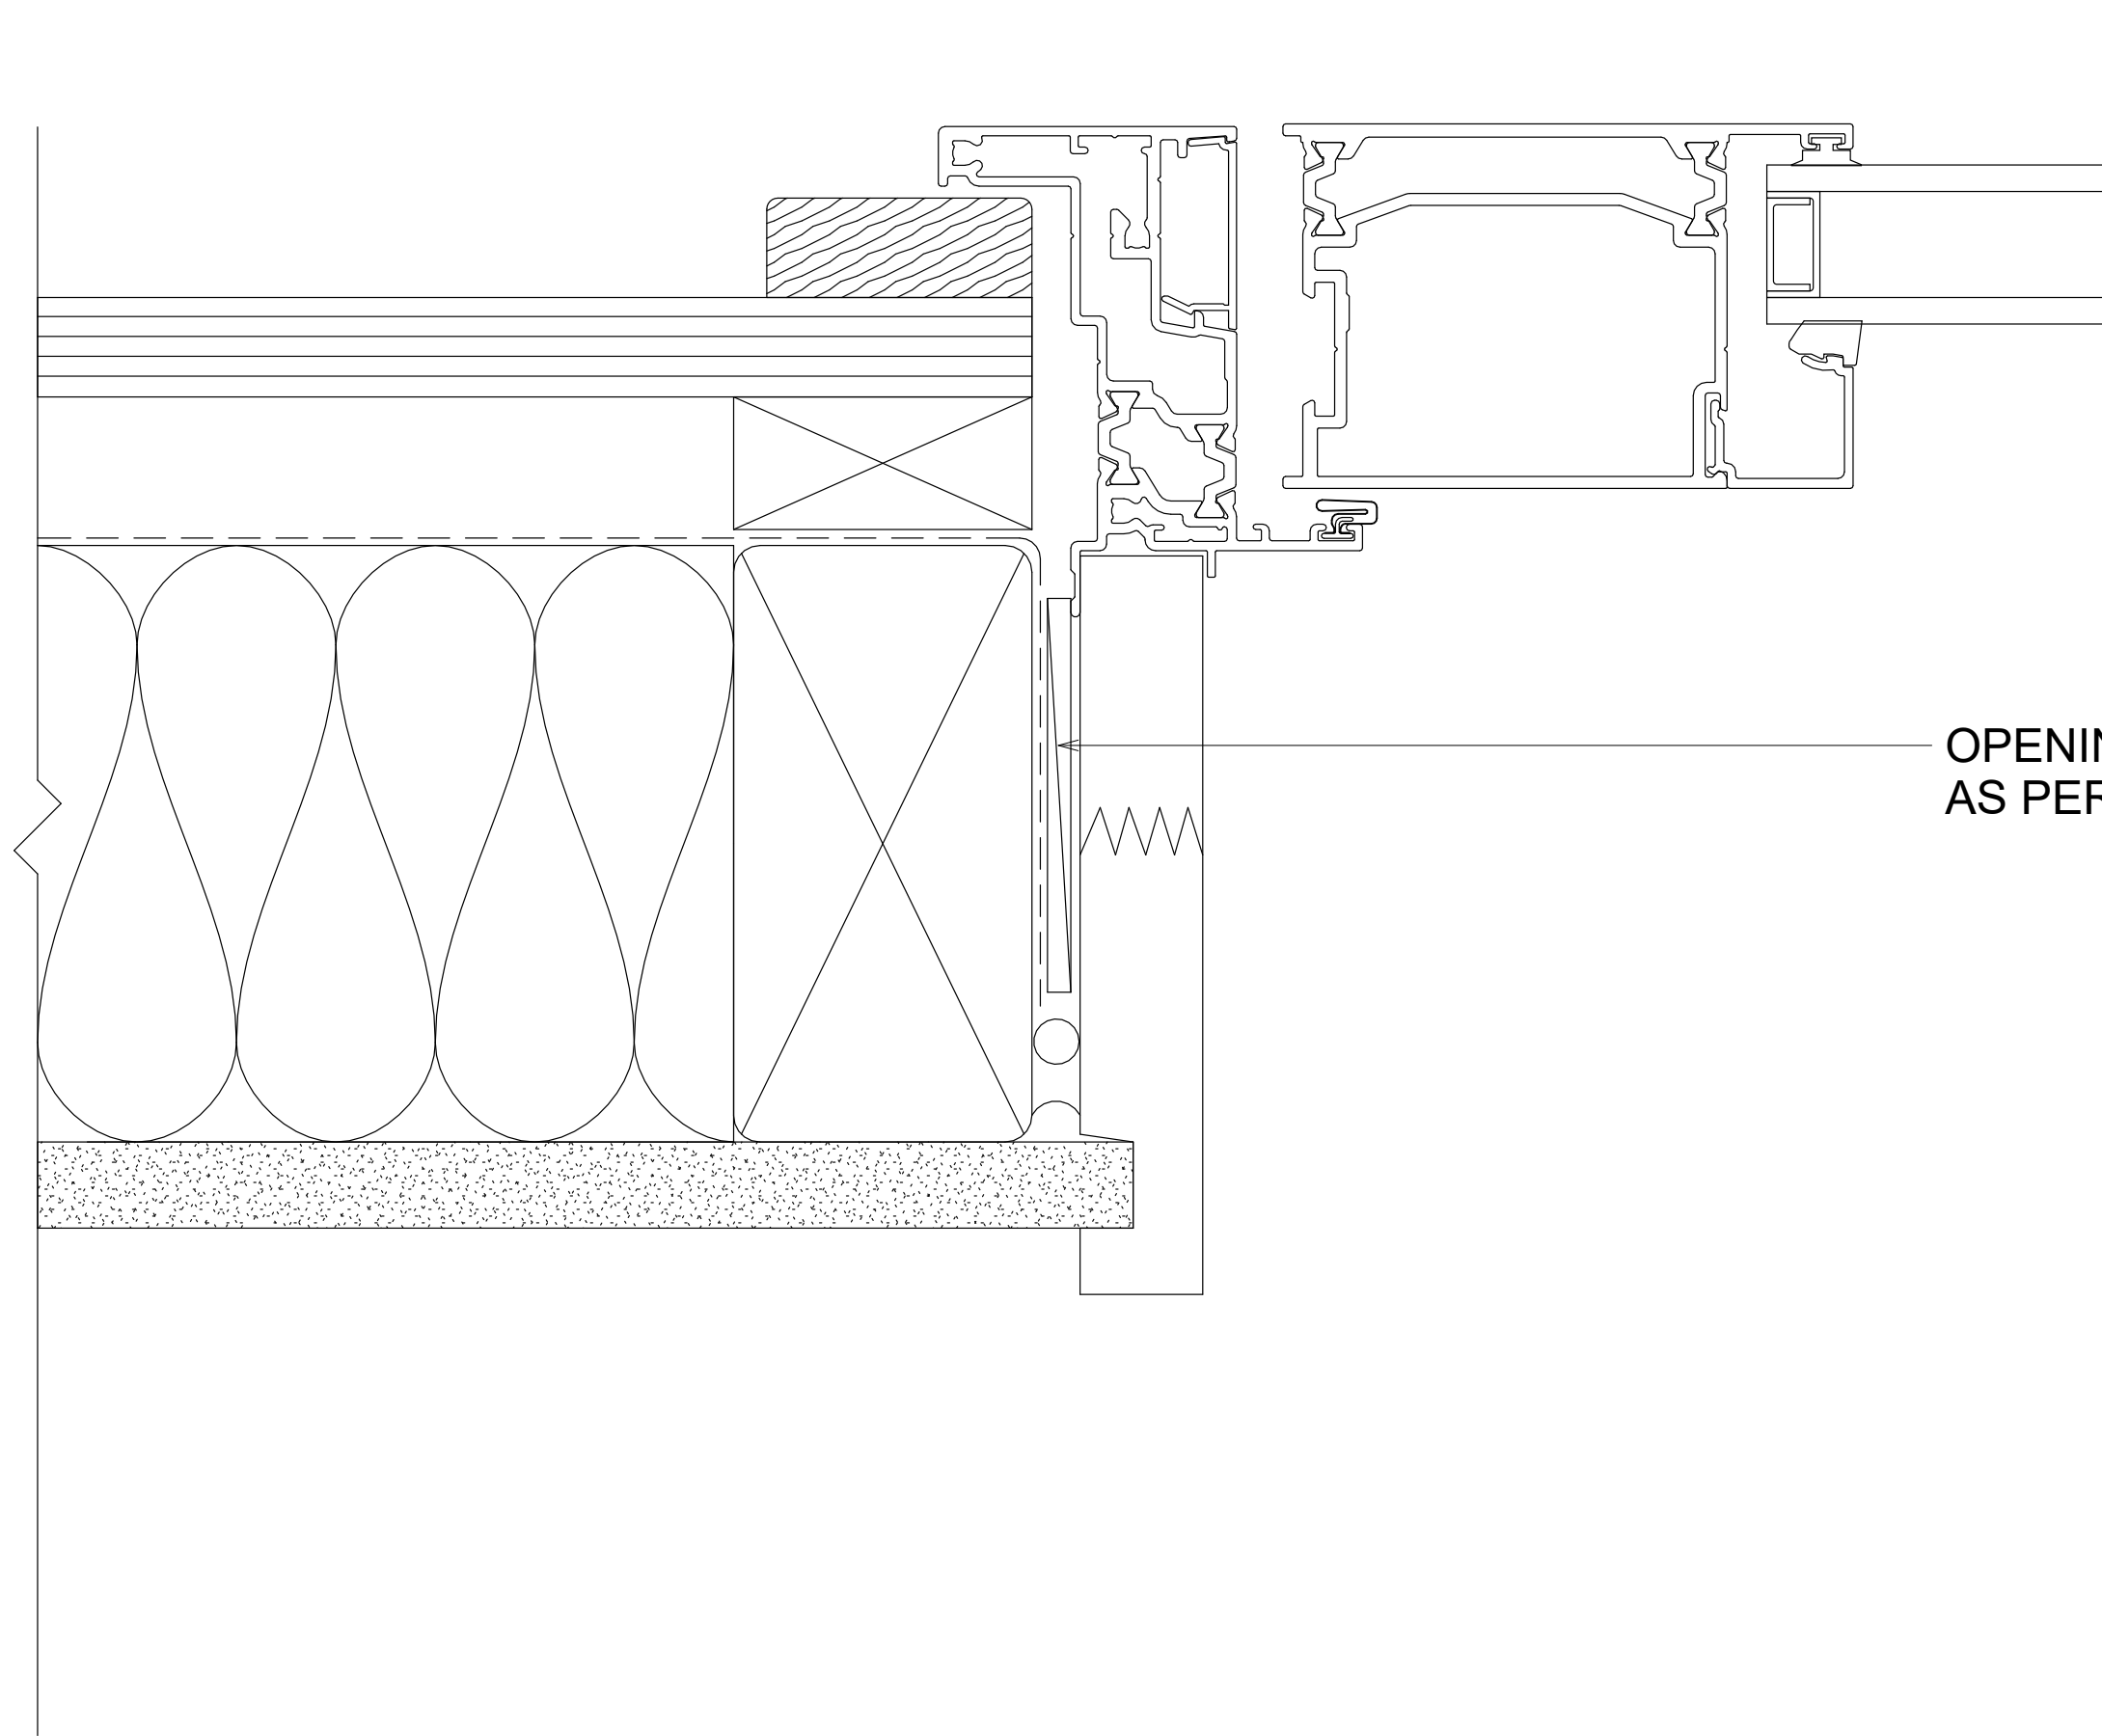

OPENING PREPARATION
AS PER E2AS1

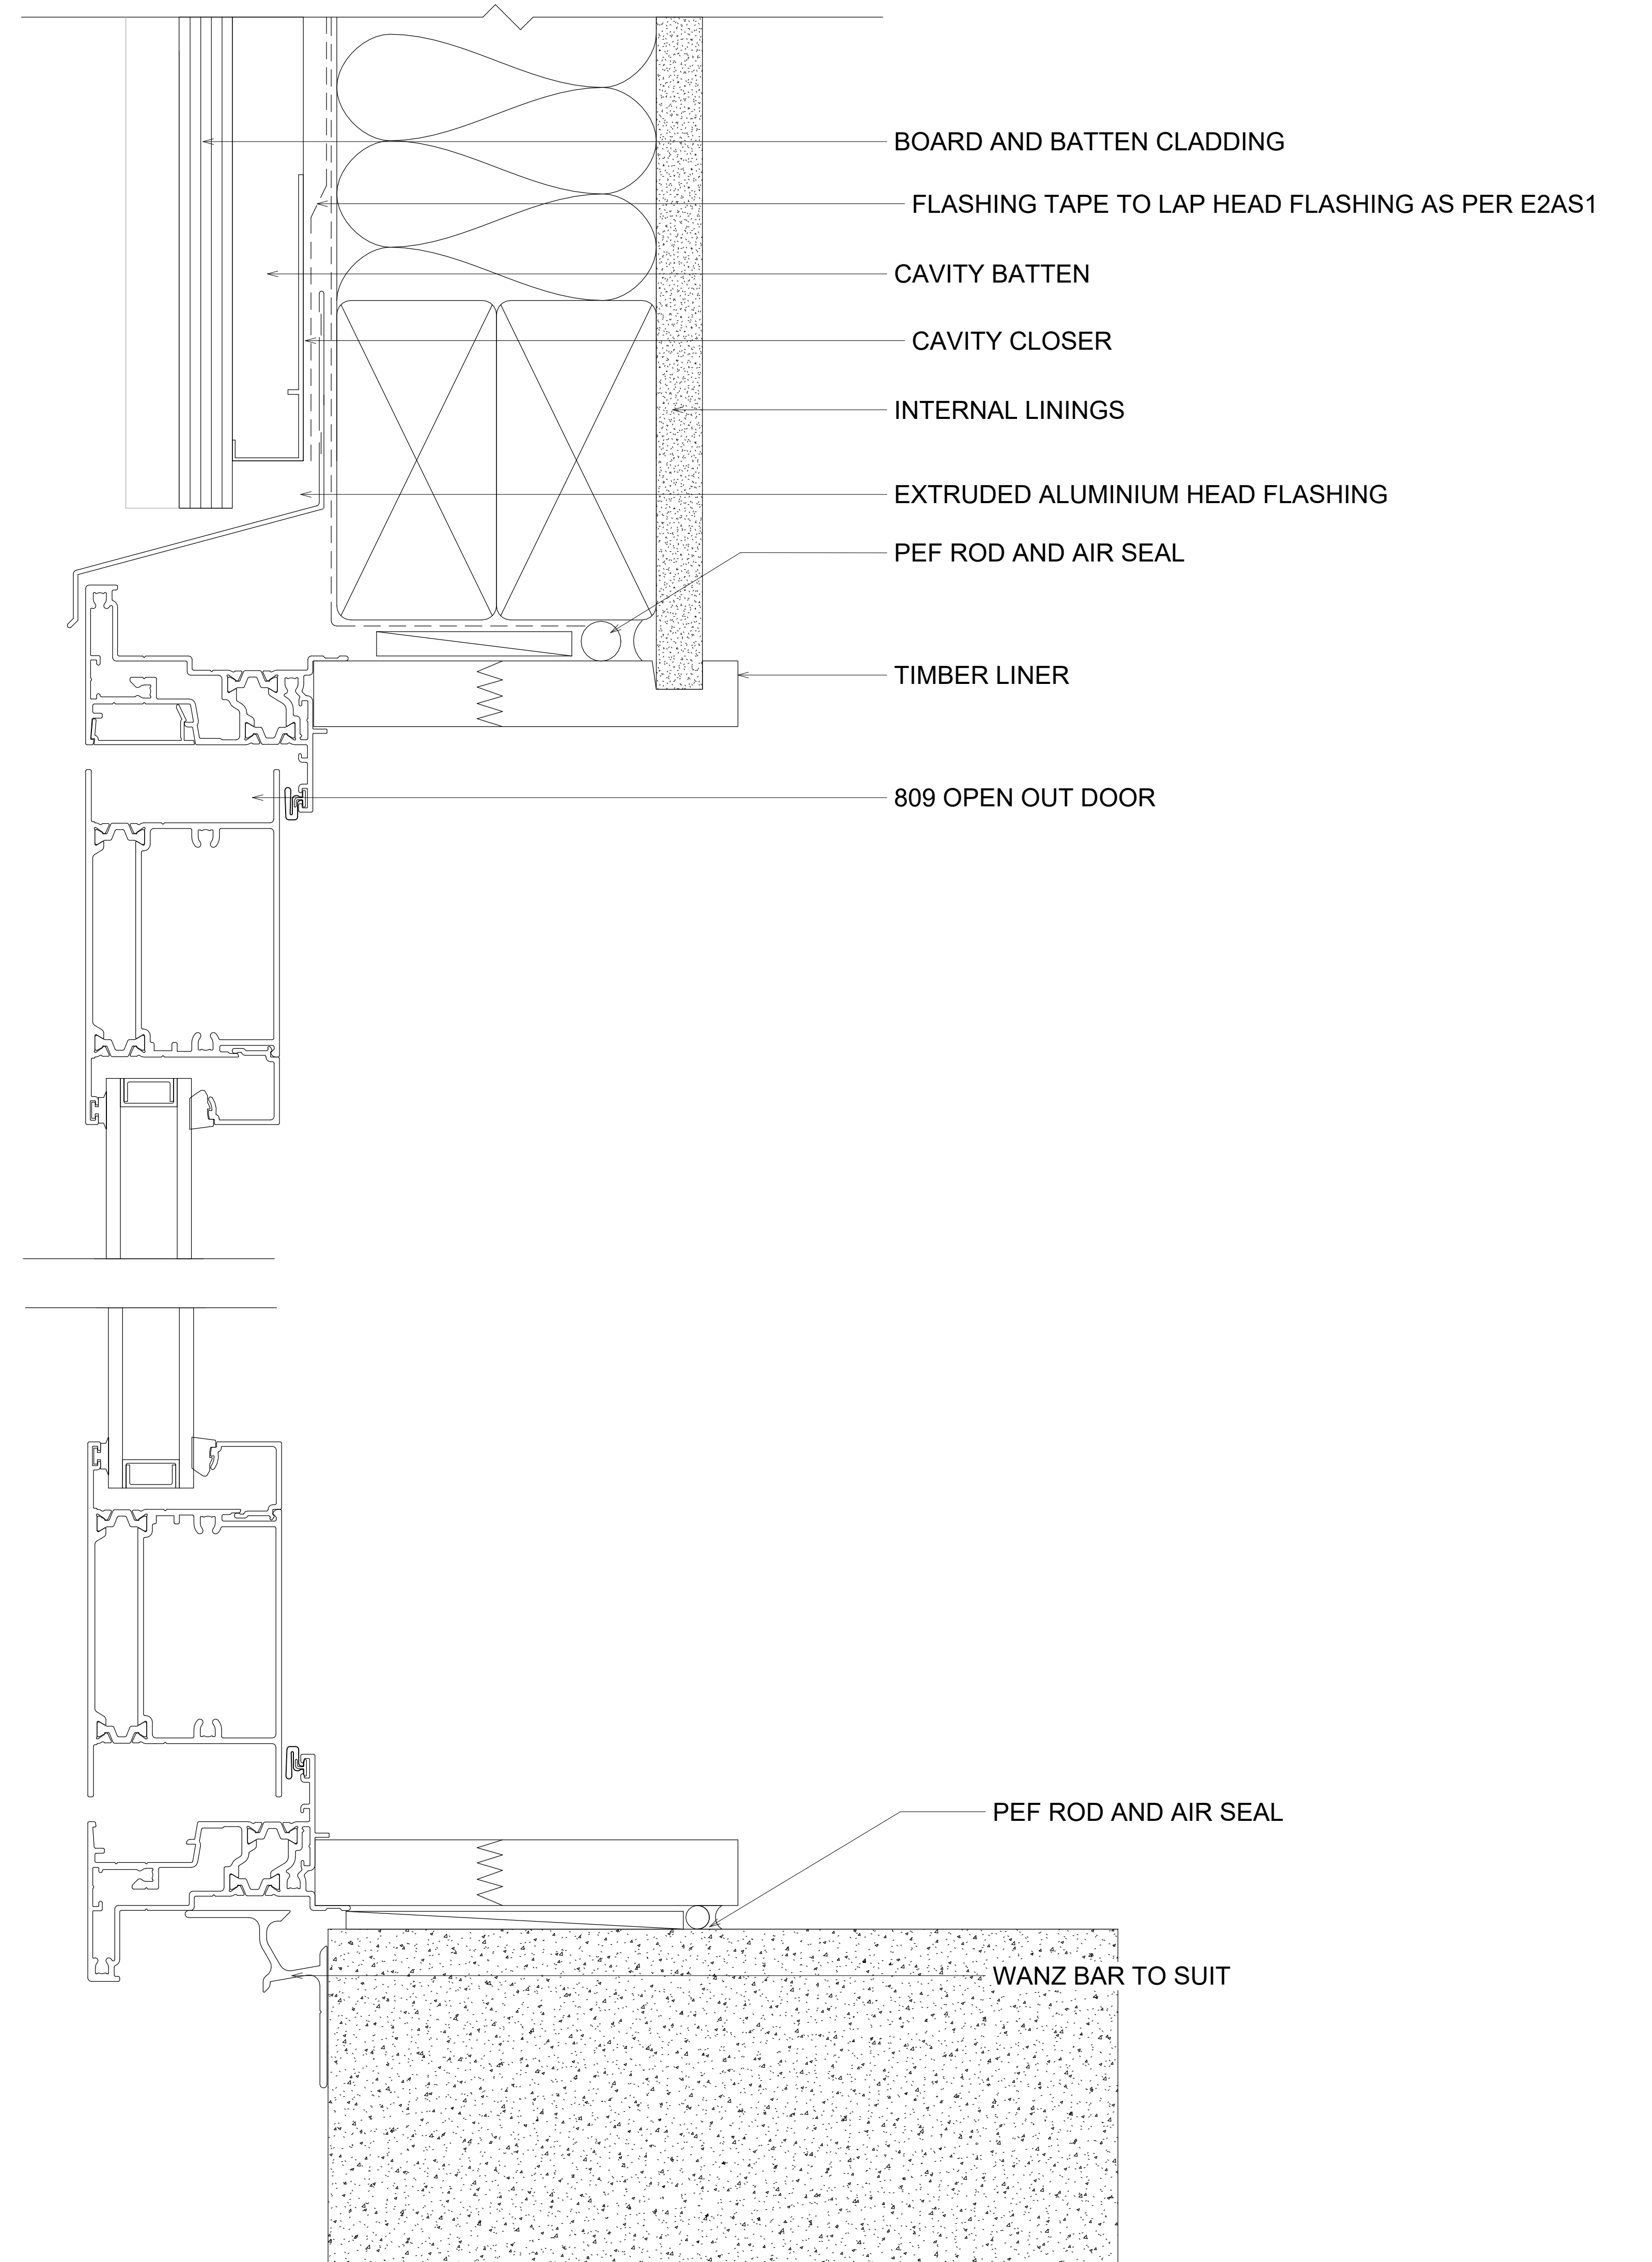

BOARD AND BATTEN CLADDING

FLASHING TAPE TO LAP HEAD FLASHING AS PER E2AS1

CAVITY BATTEN

CAVITY CLOSER

INTERNAL LININGS

EXTRUDED ALUMINIUM HEAD FLASHING


PEF ROD AND AIR SEAL

TIMBER LINER


809 OPEN OUT DOOR

PEF ROD AND AIR SEAL

WANZ BAR TO SUIT

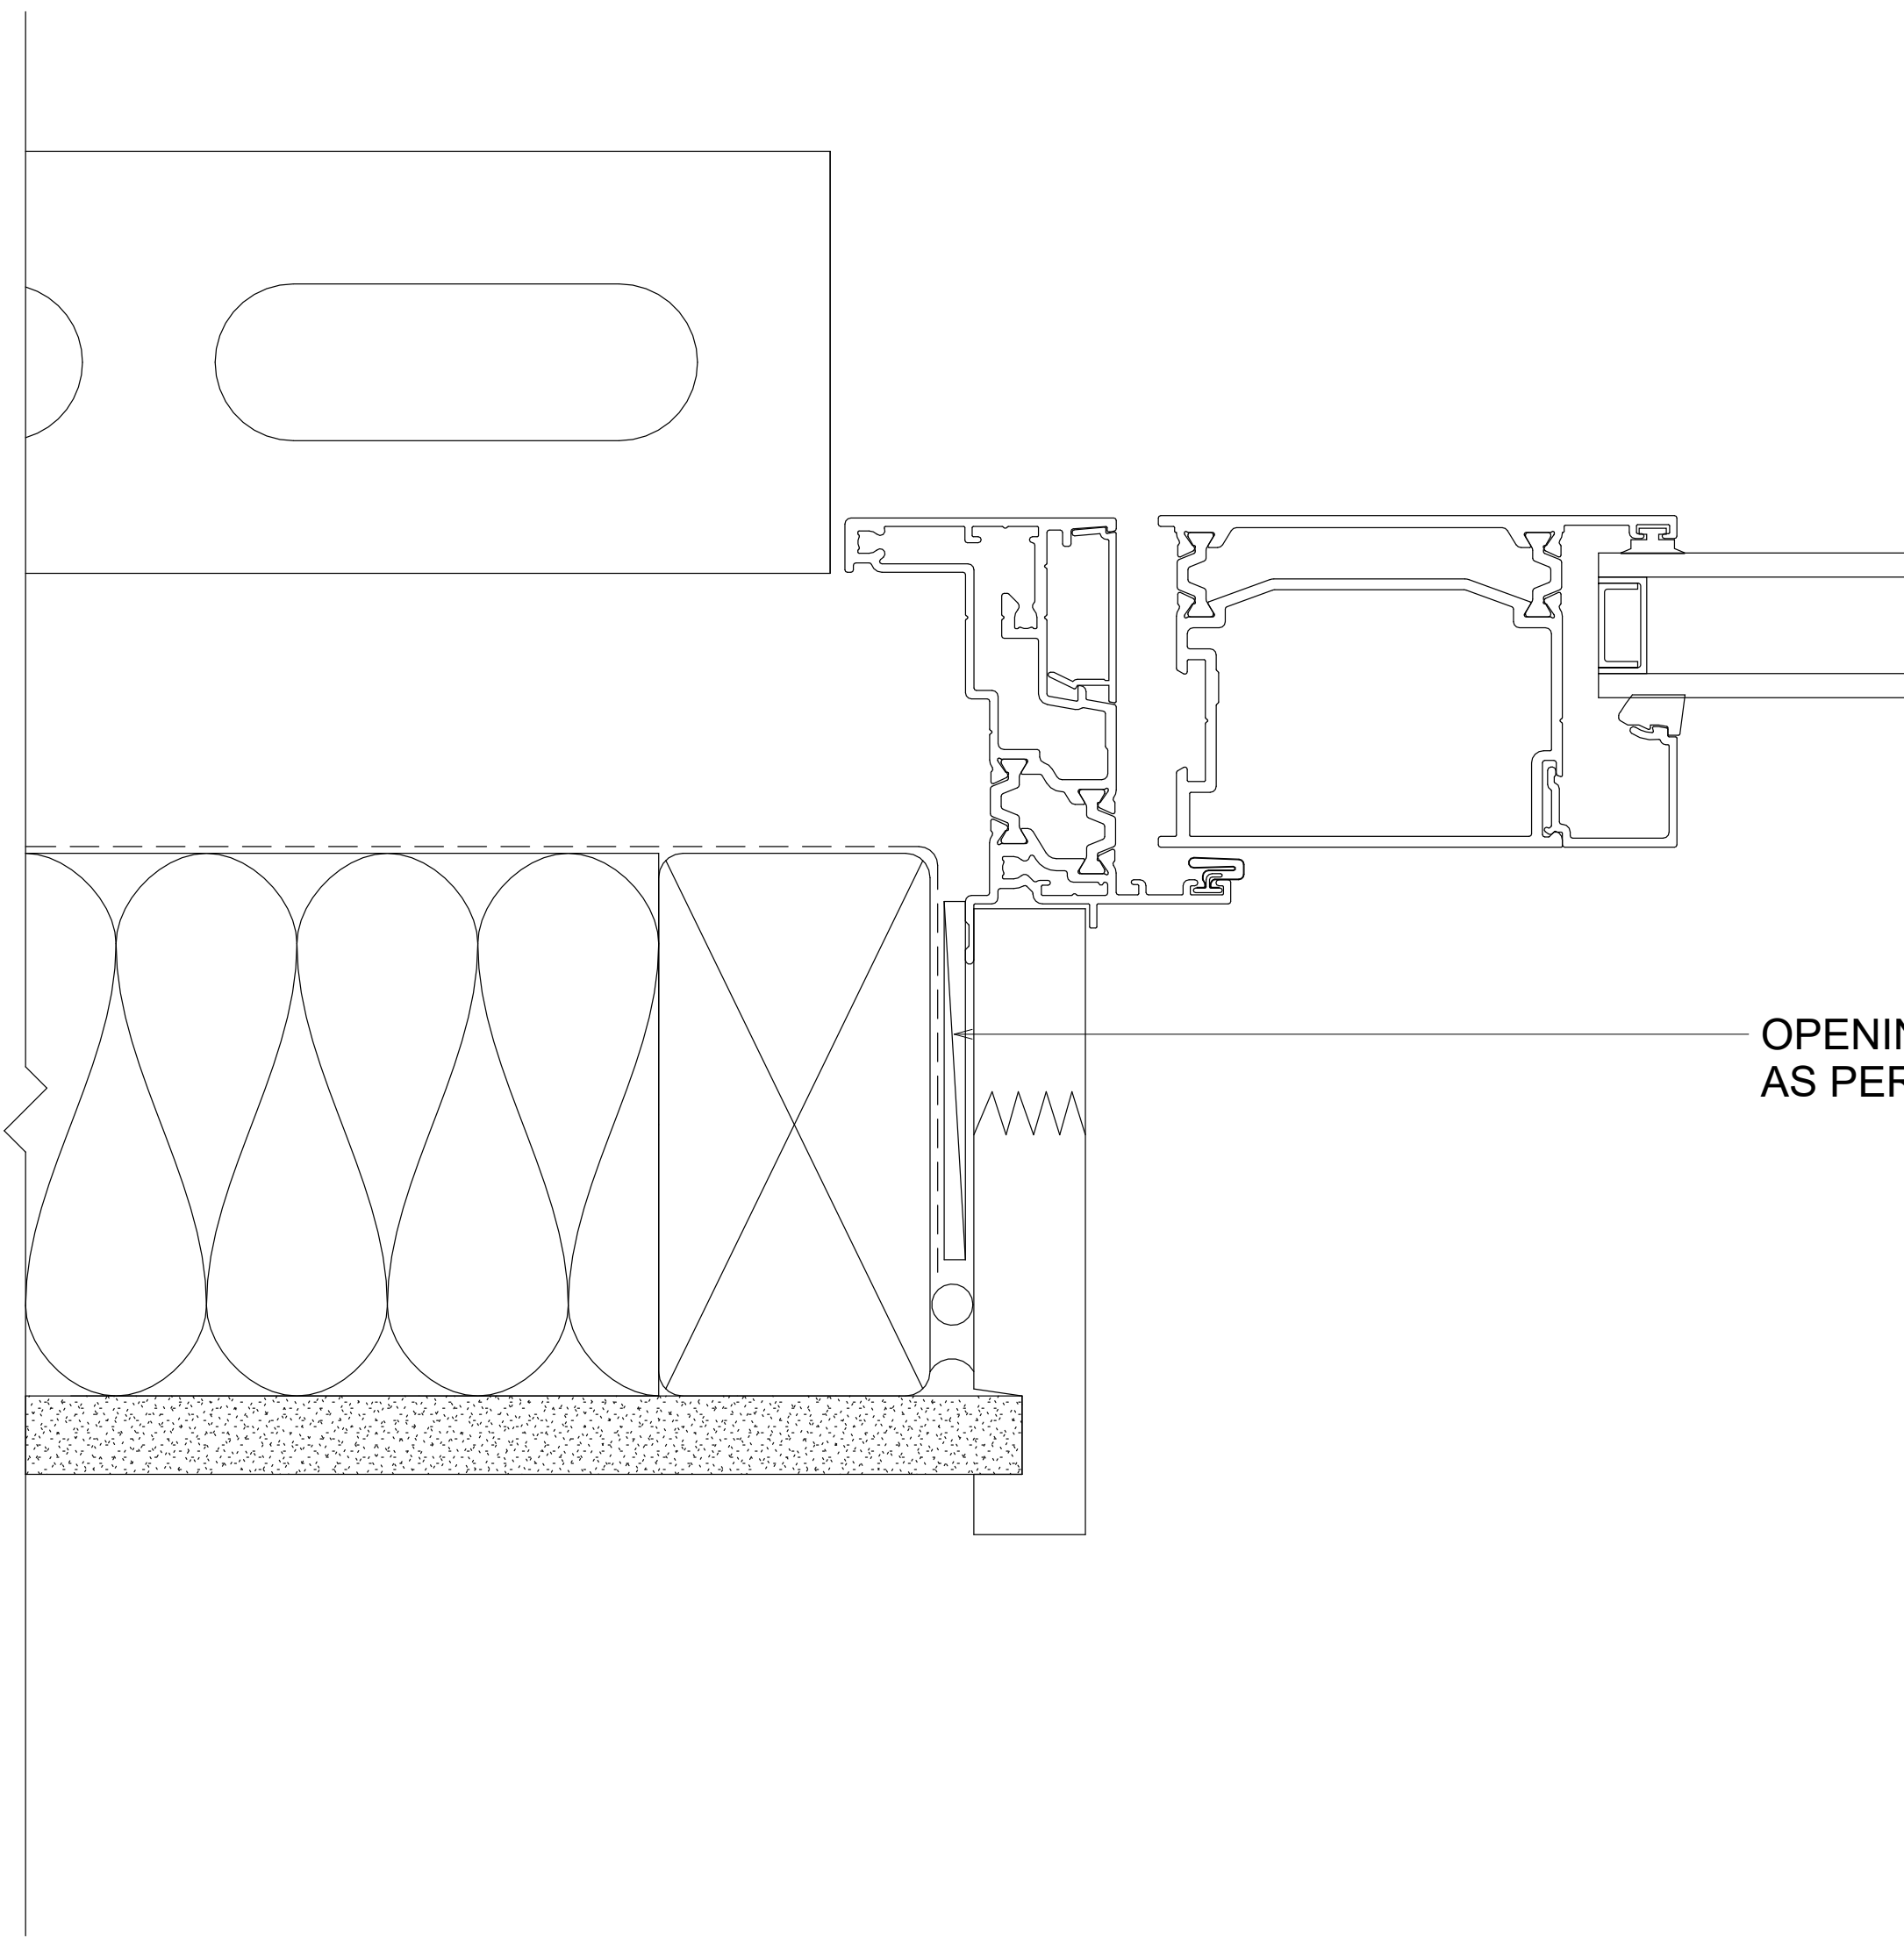

OPENING PREPARATION
AS PER E2AS1

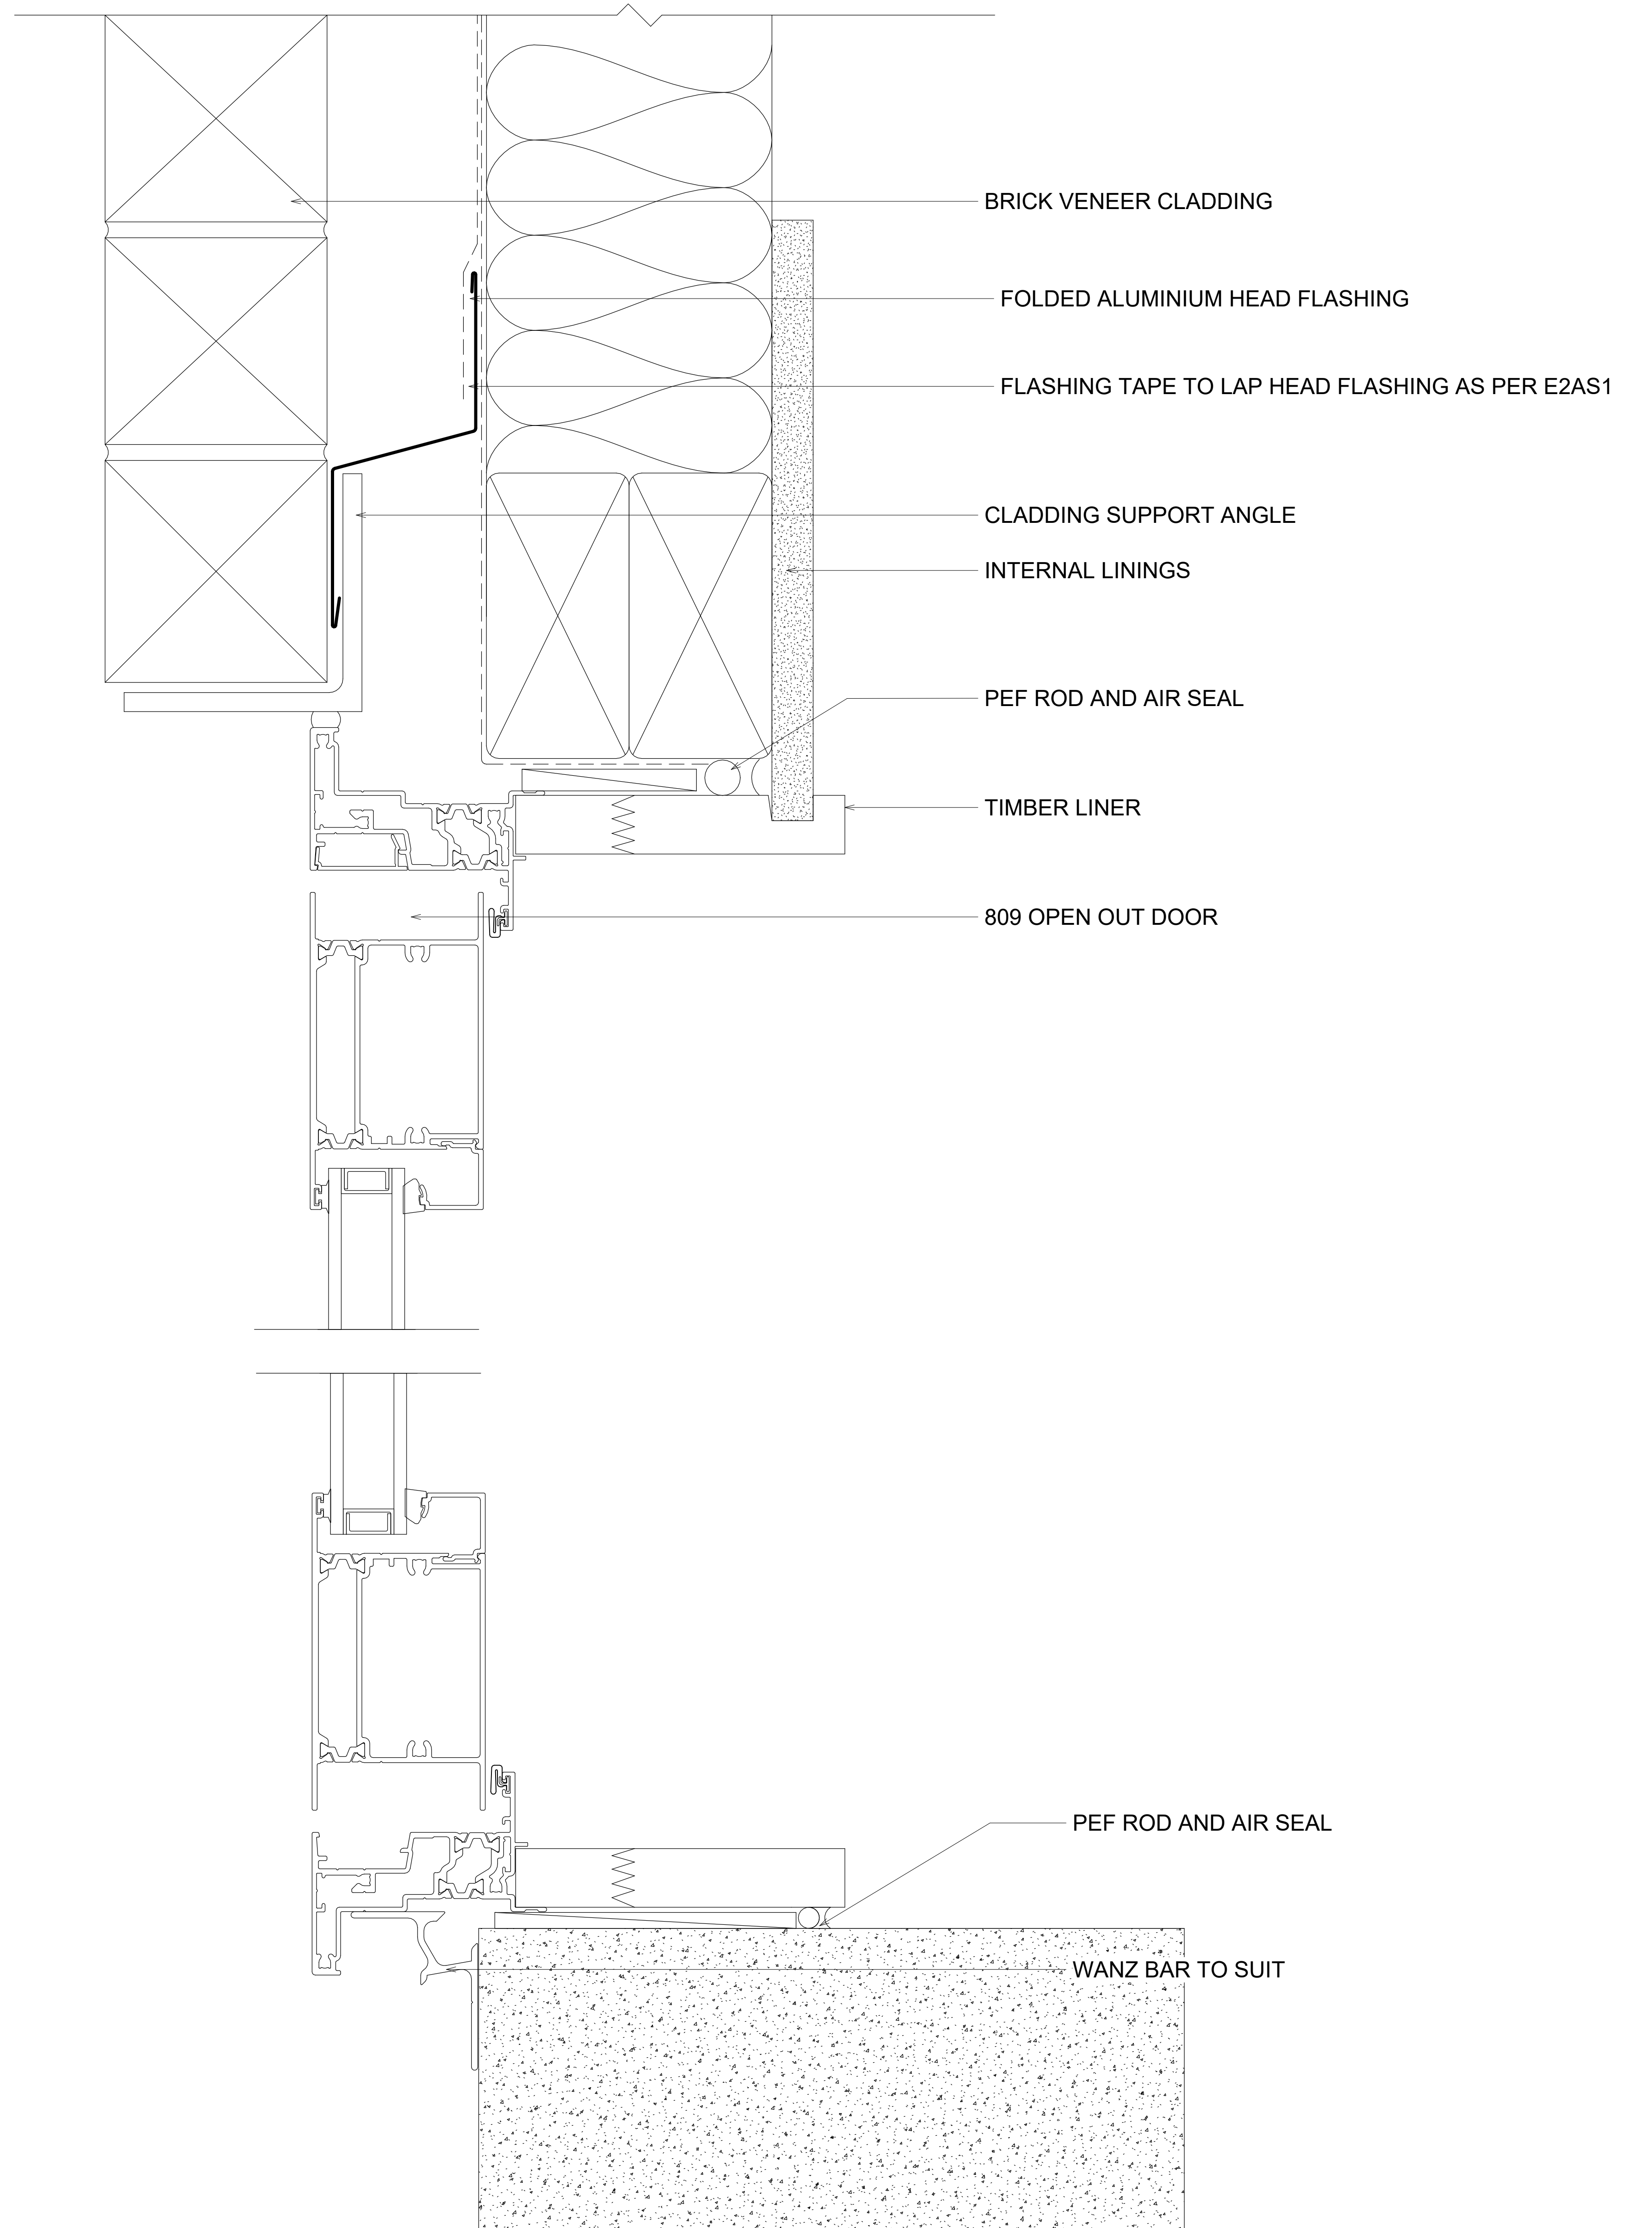

BRICK VENEER CLADDING

FOLDED ALUMINIUM HEAD FLASHING

FLASHING TAPE TO LAP HEAD FLASHING AS PER E2AS1

CLADDING SUPPORT ANGLE

INTERNAL LININGS


PEF ROD AND AIR SEAL

TIMBER LINER


809 OPEN OUT DOOR

PEF ROD AND AIR SEAL

WAZ BAR TO SUIT

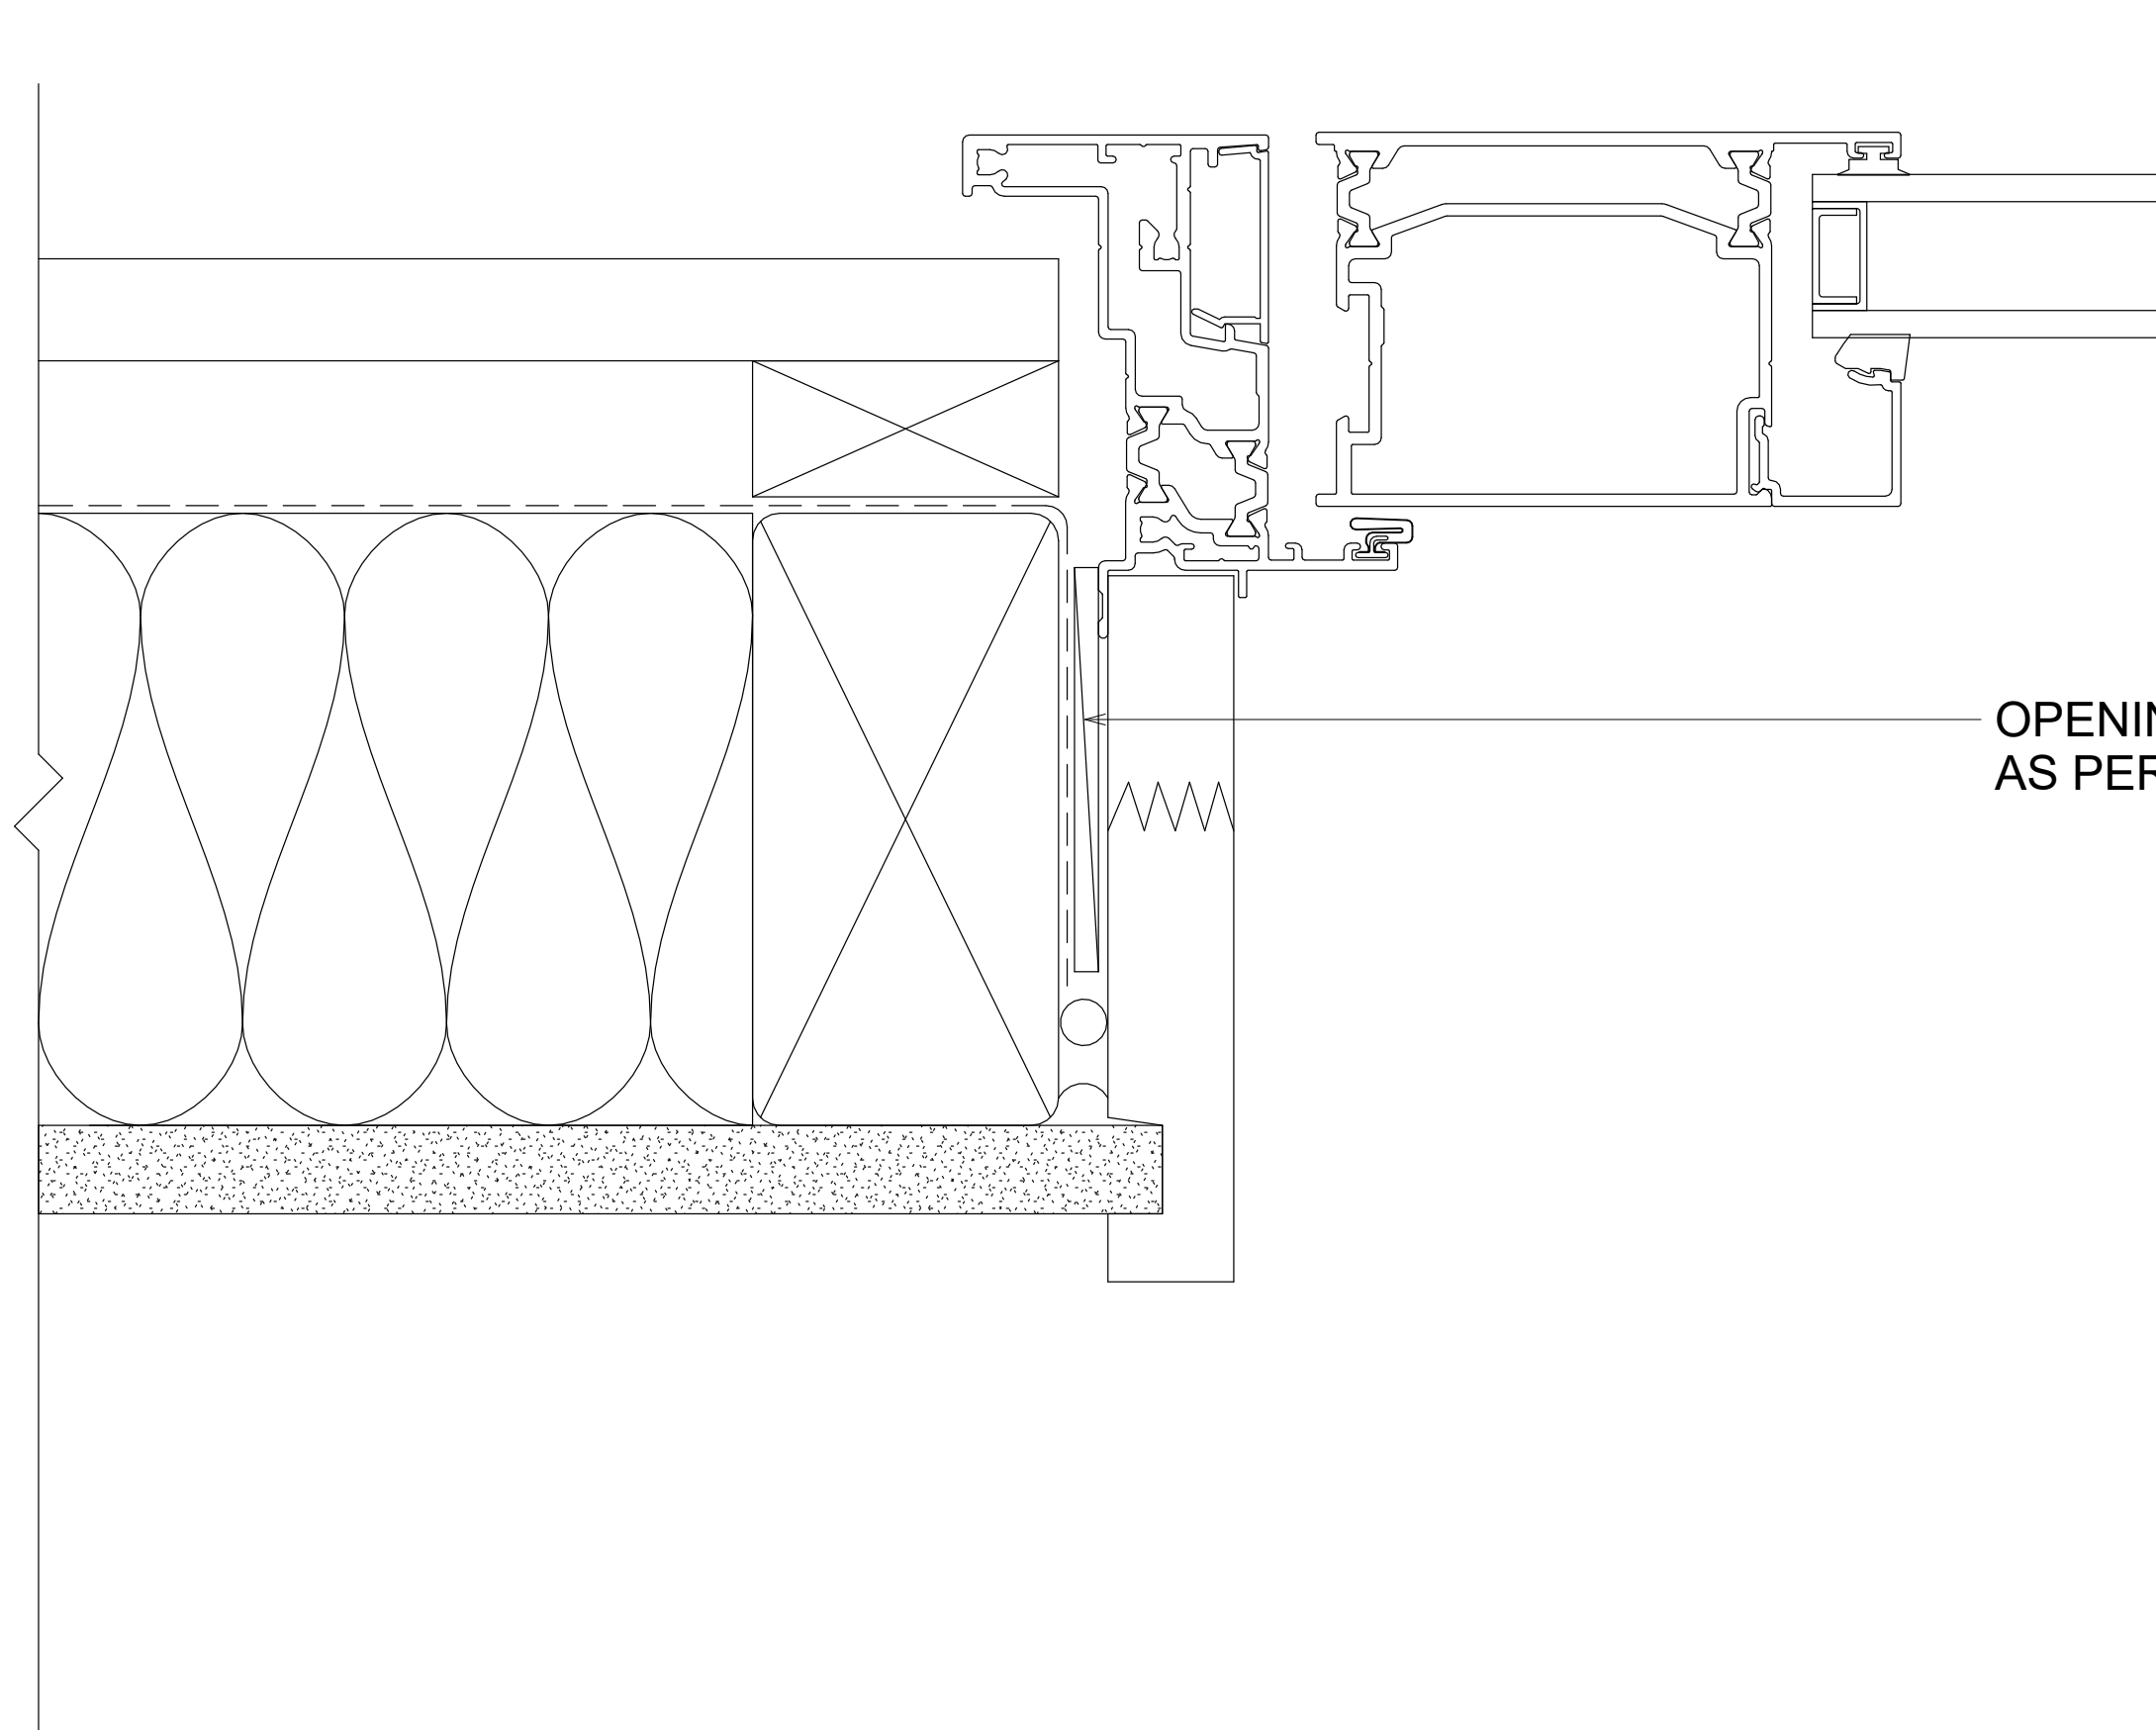

OPENING PREPARATION
AS PER E2AS1

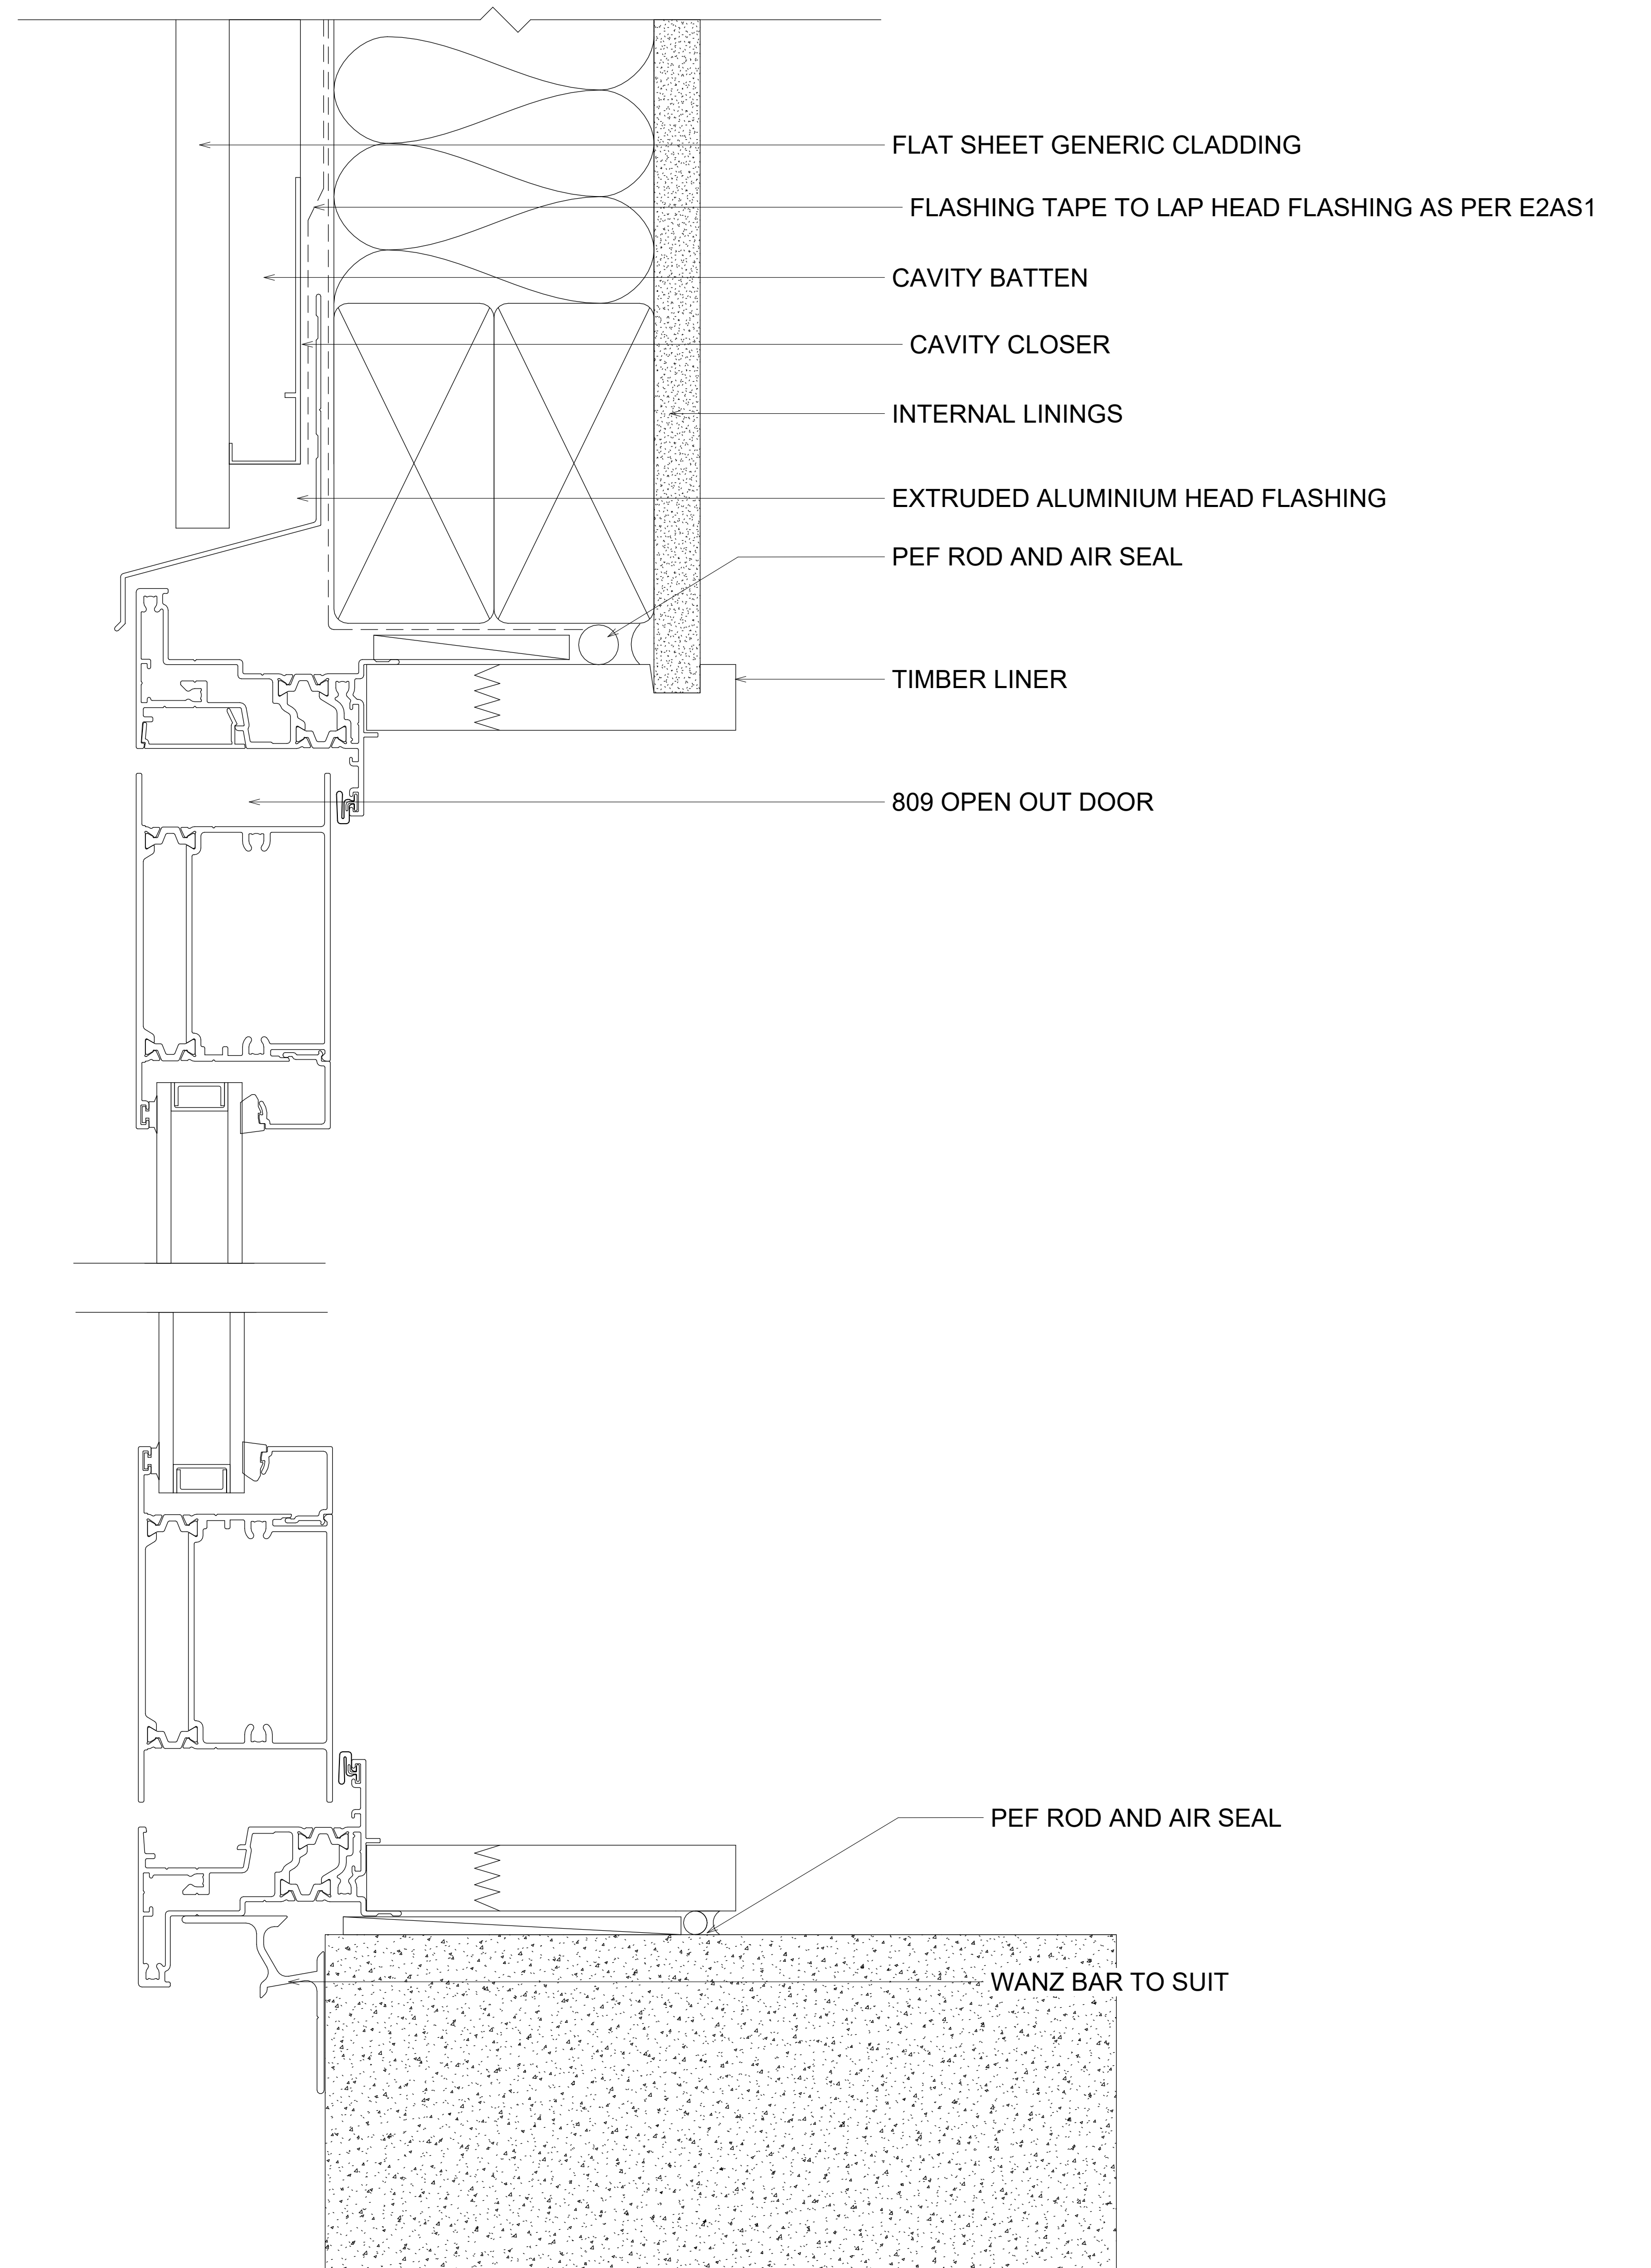

FLAT SHEET GENERIC CLADDING

FLASHING TAPE TO LAP HEAD FLASHING AS PER E2AS1

CAVITY BATTEN

CAVITY CLOSER

INTERNAL LININGS

EXTRUDED ALUMINIUM HEAD FLASHING


PEF ROD AND AIR SEAL

TIMBER LINER


809 OPEN OUT DOOR

PEF ROD AND AIR SEAL

WANZ BAR TO SUIT

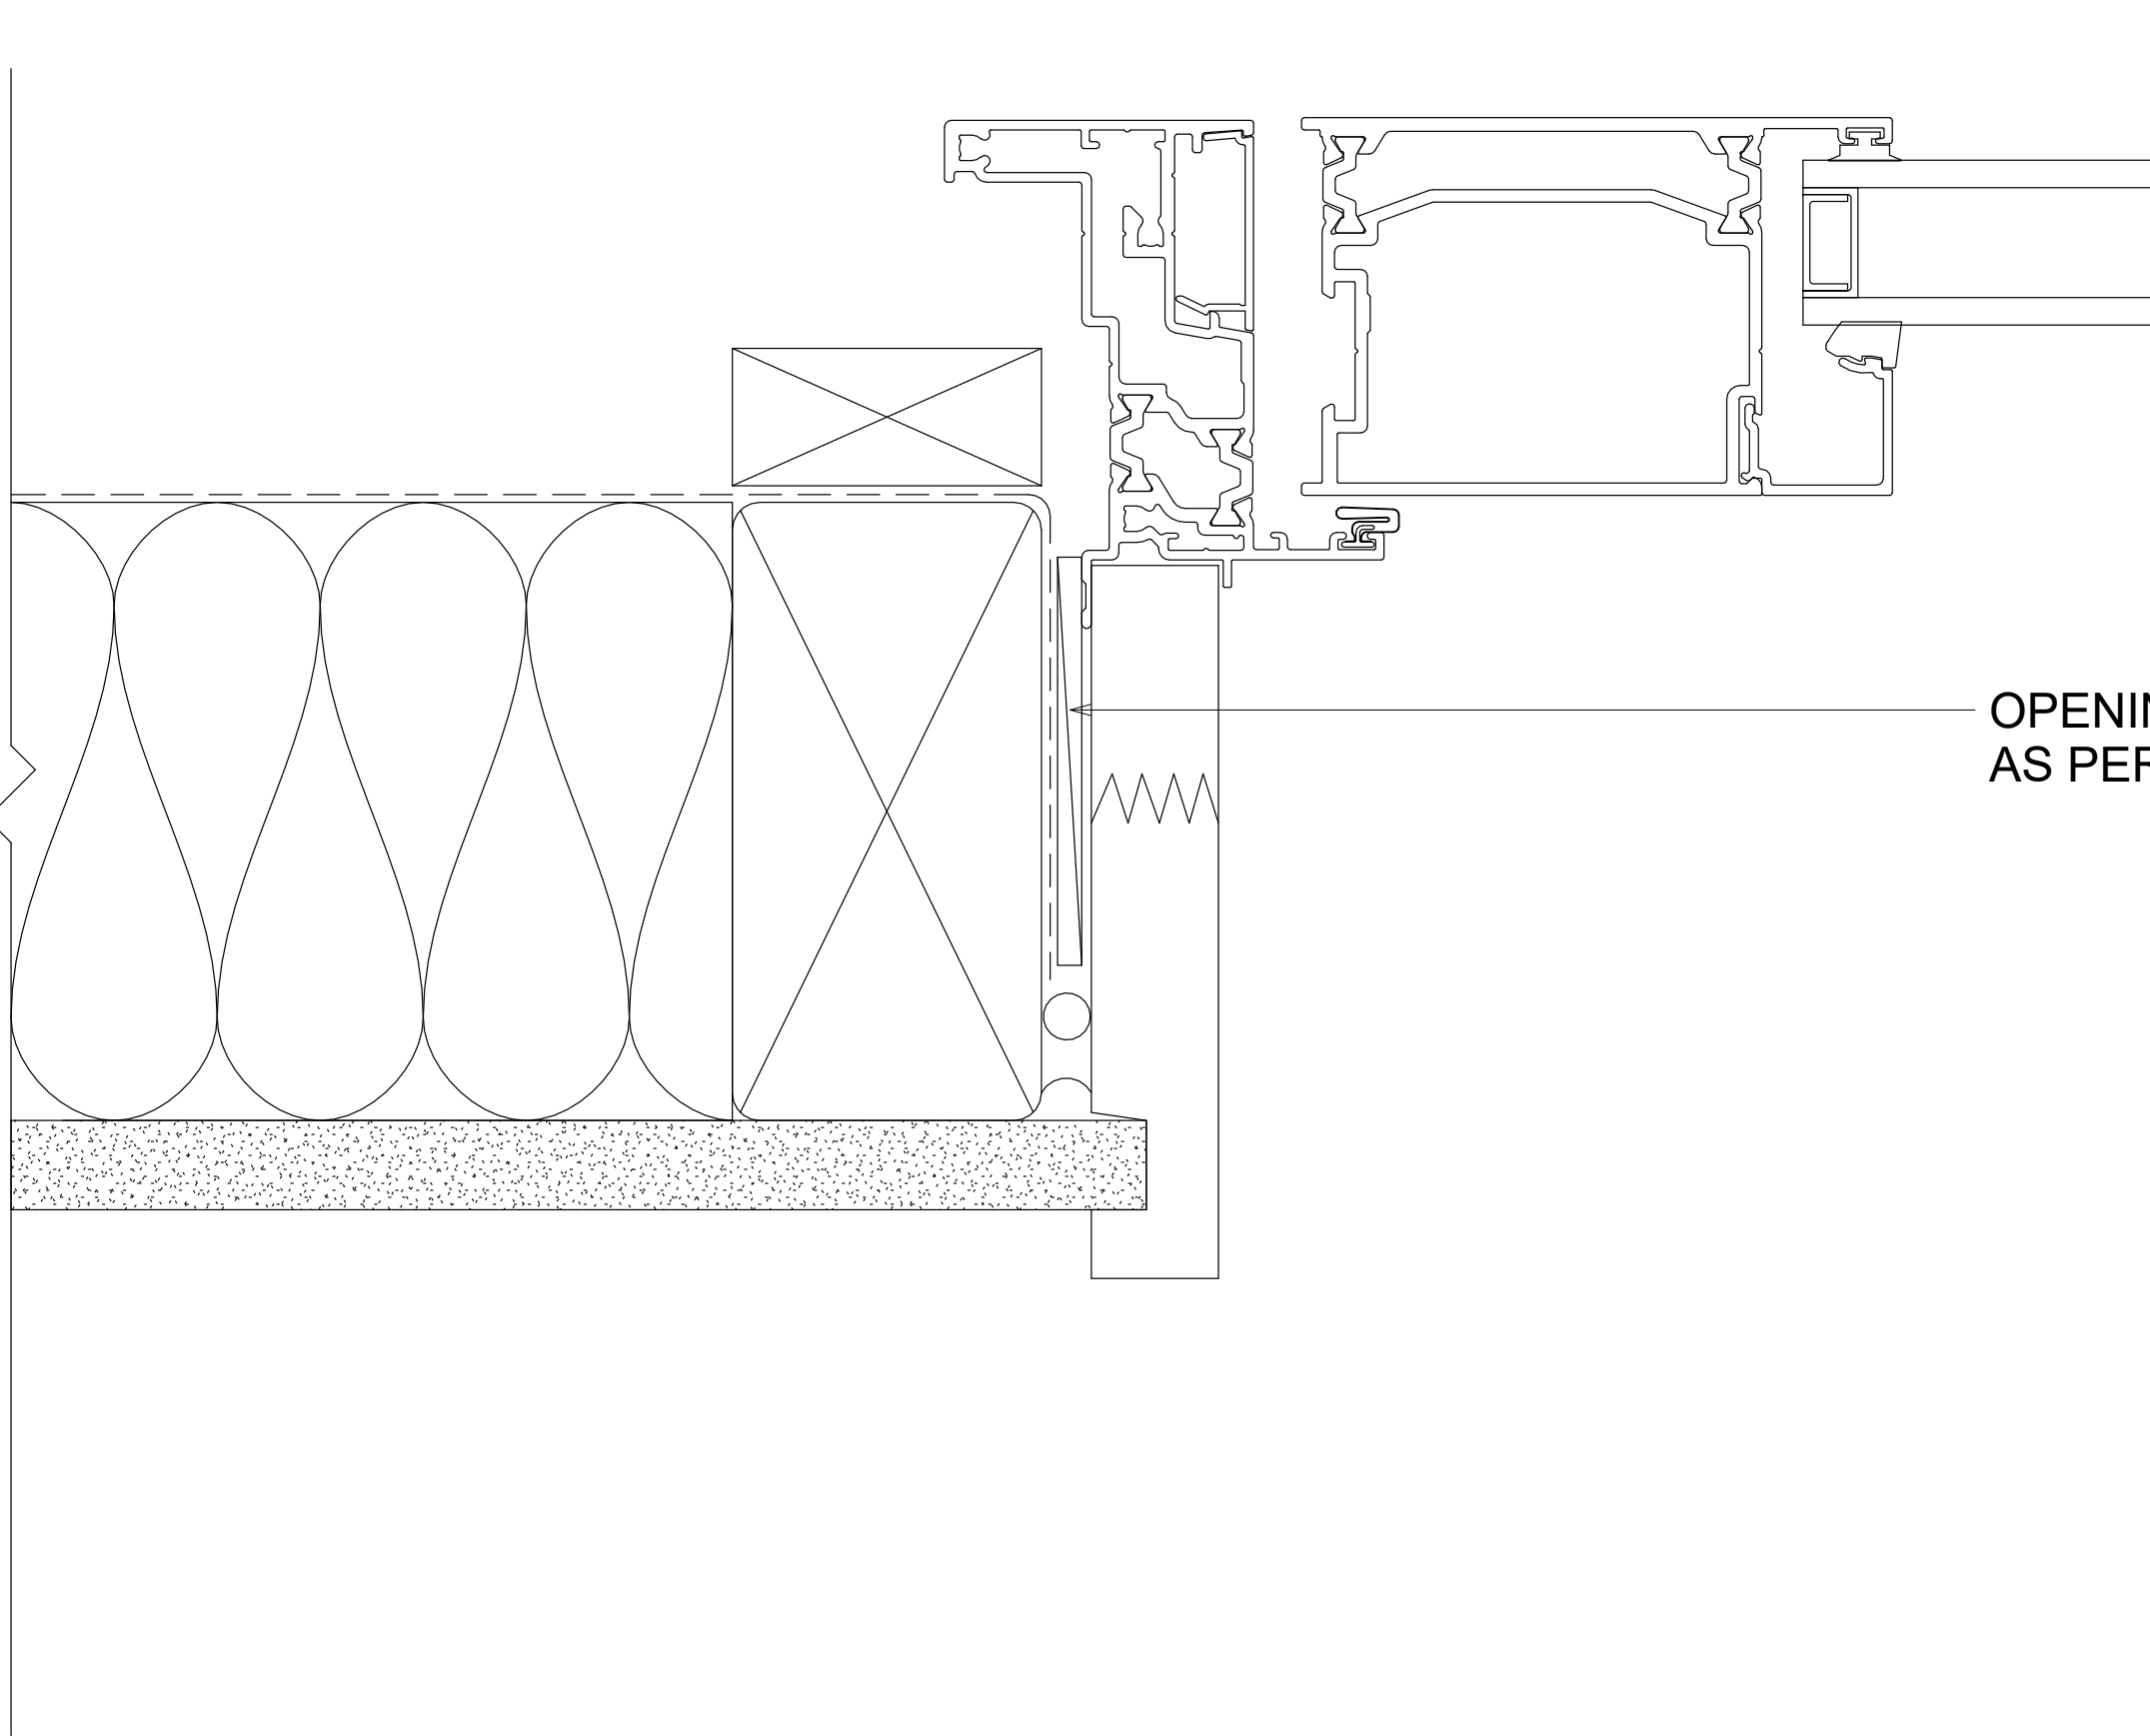

OPENING PREPARATION
AS PER E2AS1

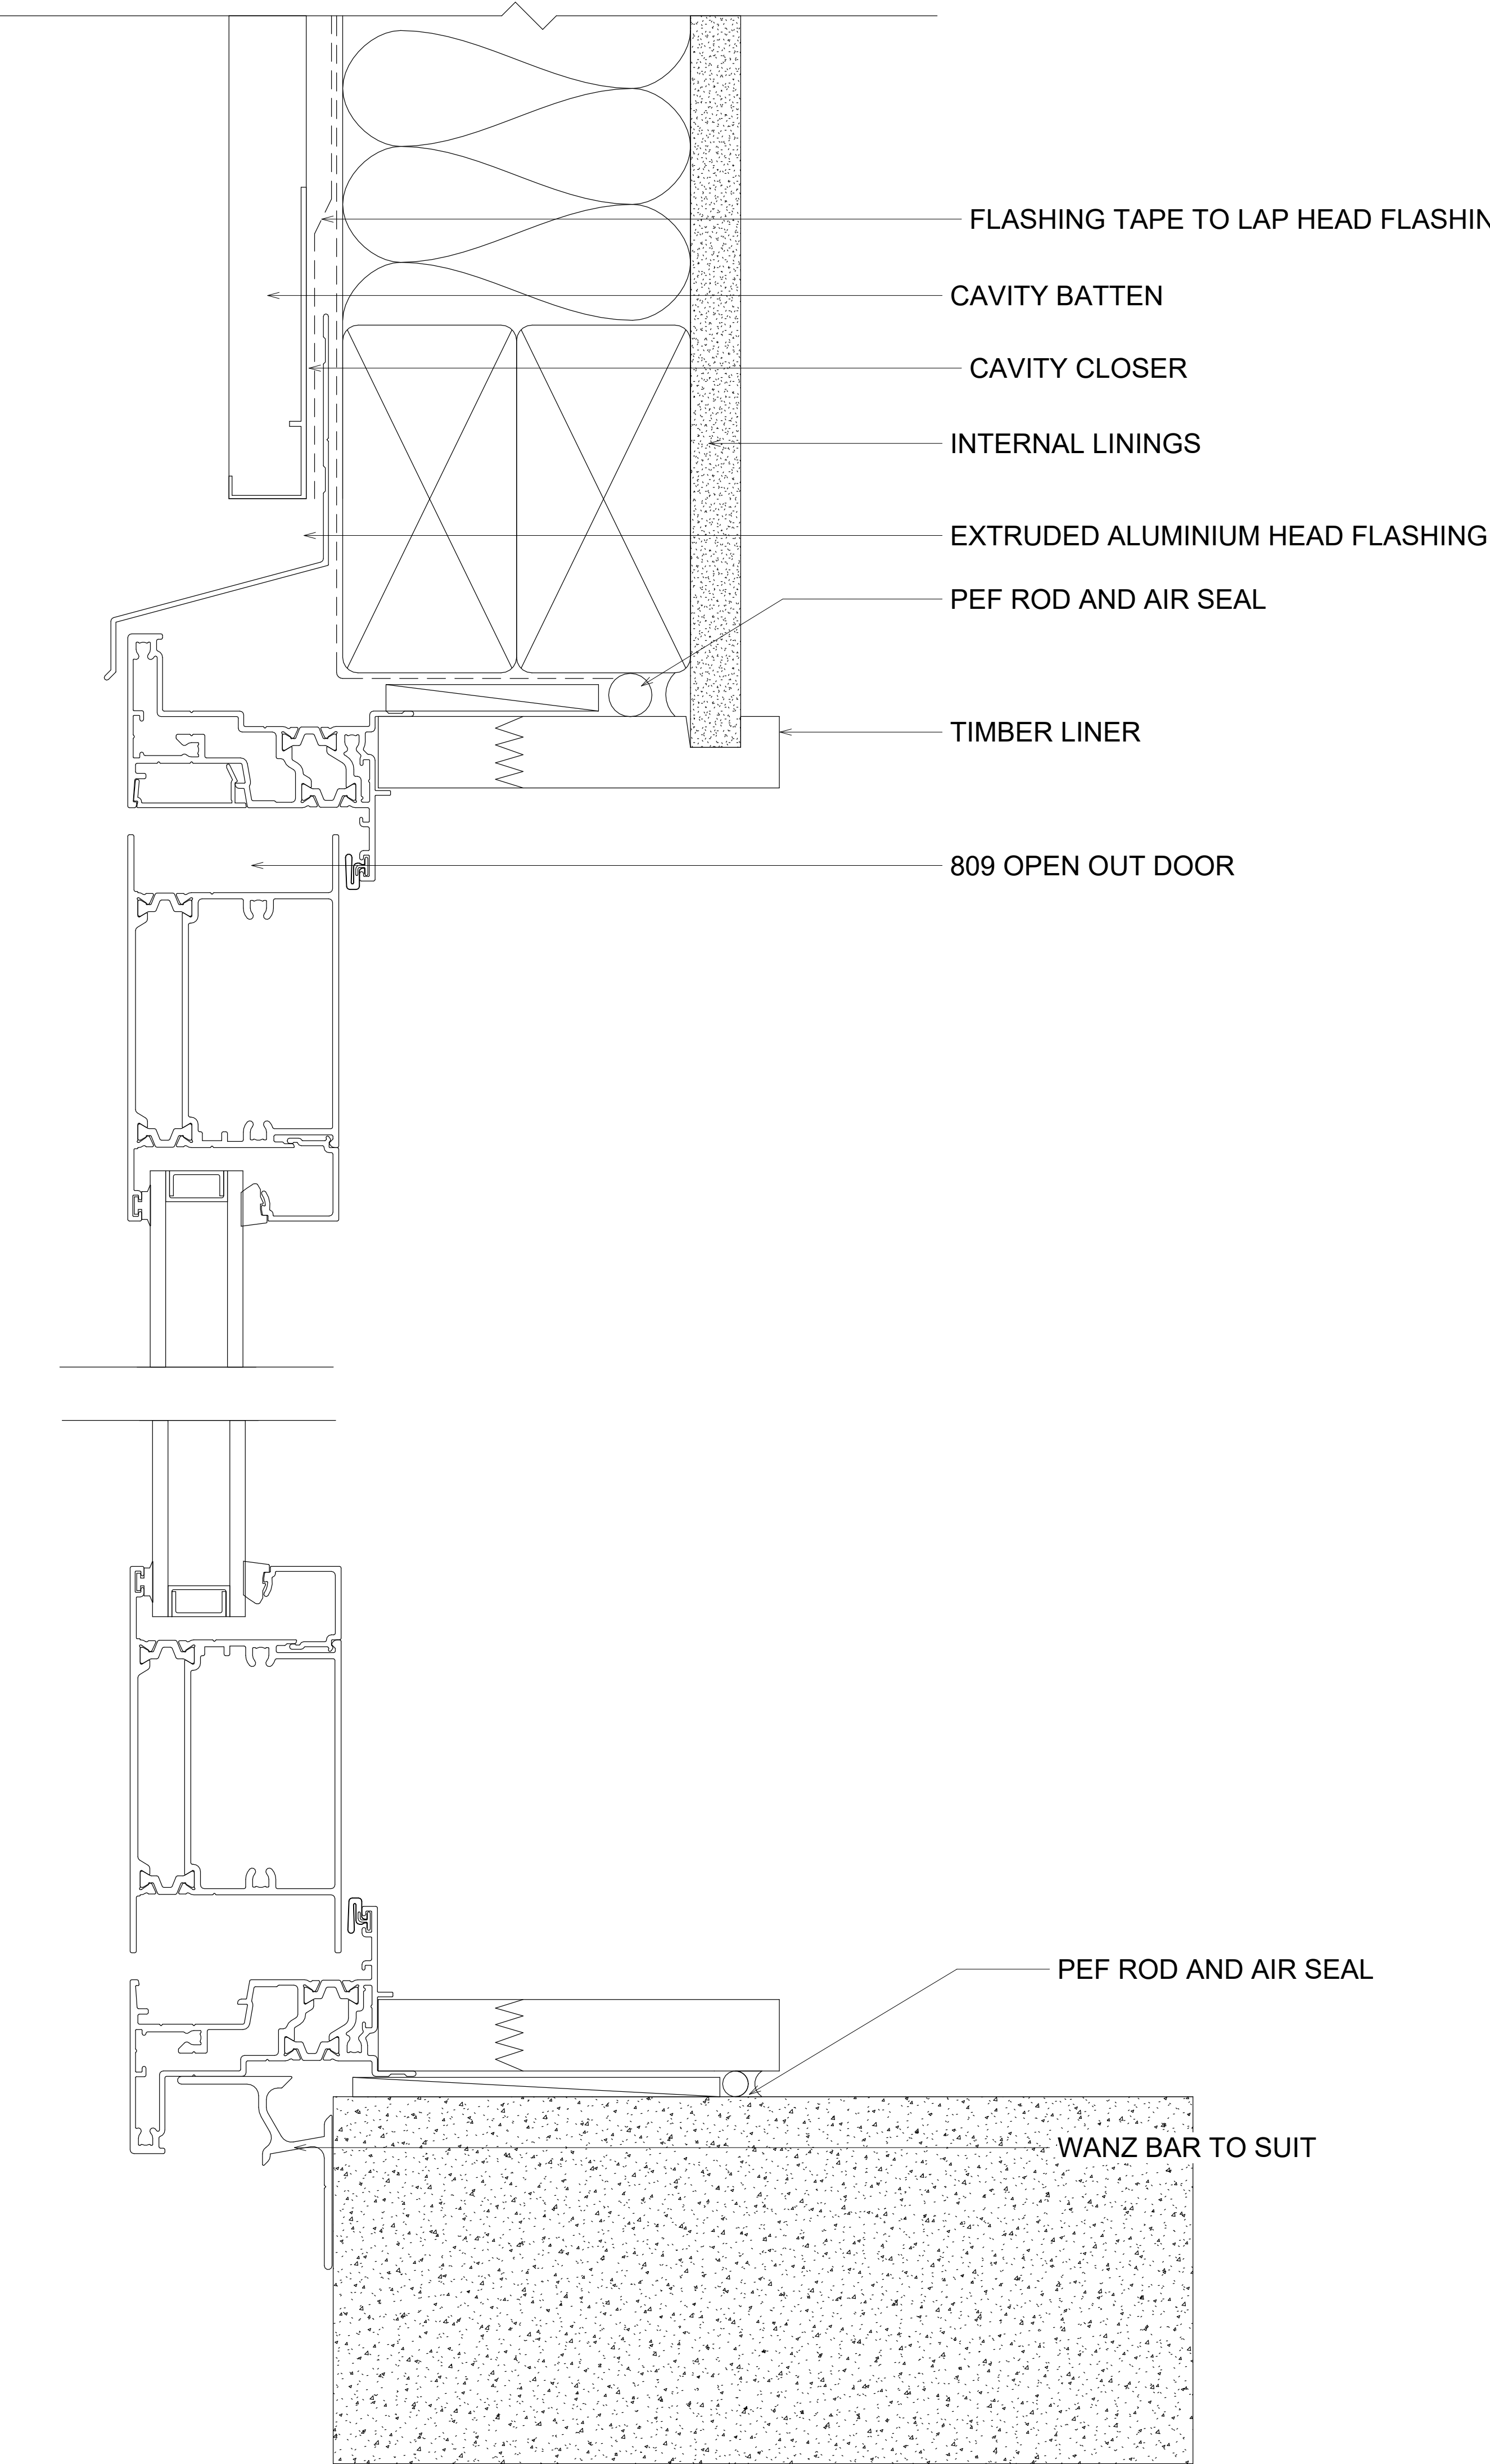

FLASHING TAPE TO LAP HEAD FLASHING AS PER E2AS1

CAVITY BATTEN

CAVITY CLOSER

INTERNAL LININGS

EXTRUDED ALUMINIUM HEAD FLASHING

PEF ROD AND AIR SEAL

TIMBER LINER

809 OPEN OUT DOOR

PEF ROD AND AIR SEAL

WANZ BAR TO SUIT