
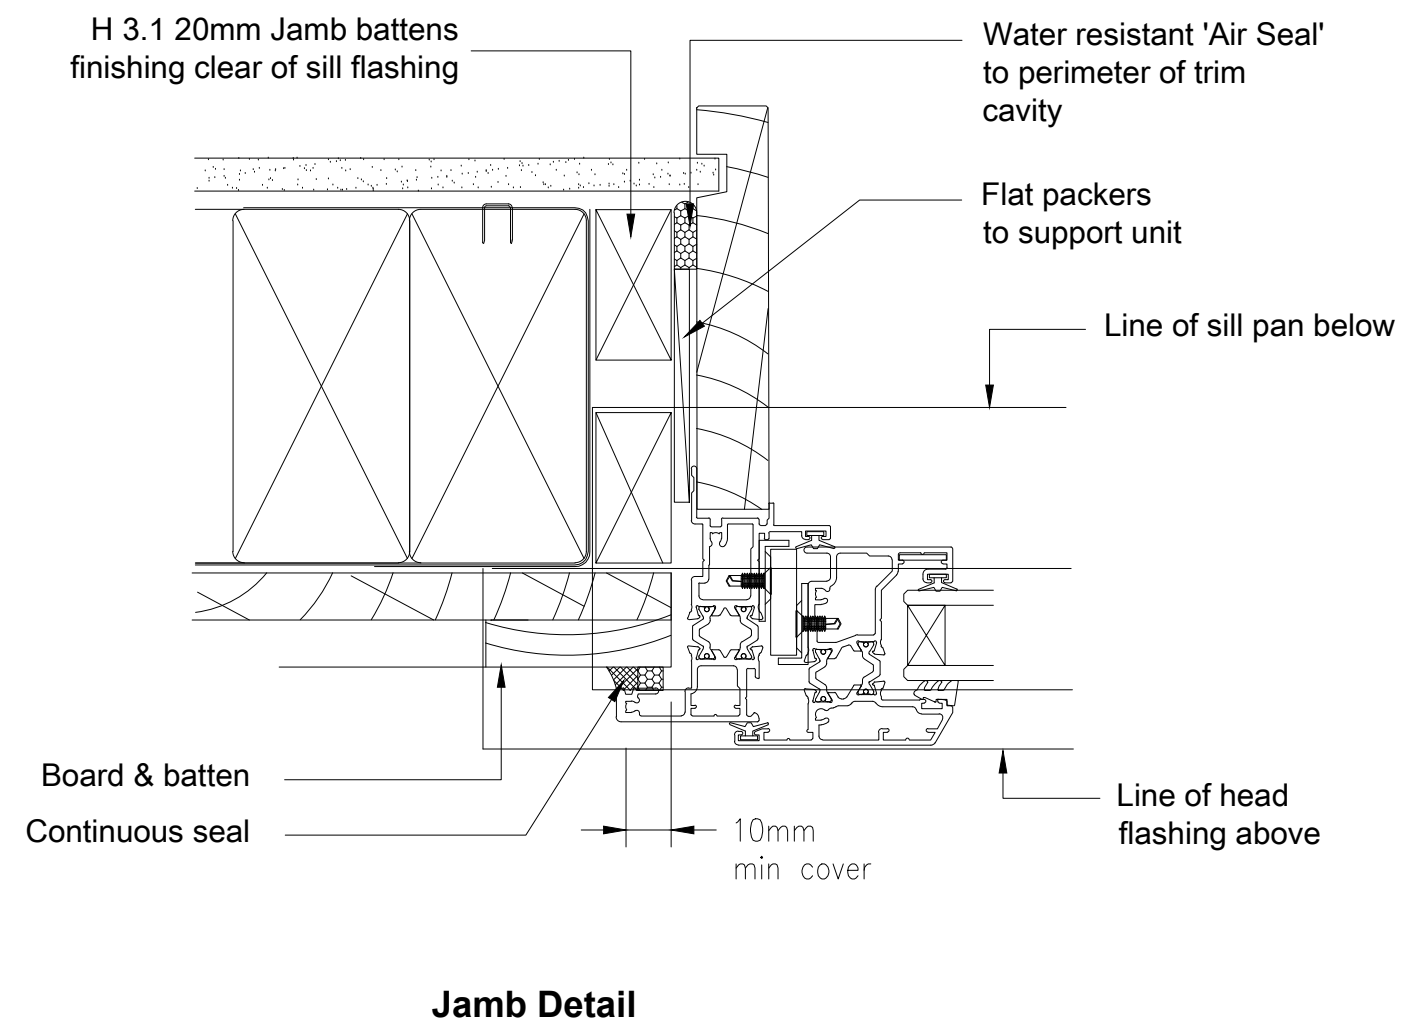


Note :

Jamb battens are fitted after all of the trim preparation has been completed, including flashing tape, sill tray flashing and end stops.

Jamb battens are to be full height. If jamb battens do not span the width of the framing then position them to align with the inner and outer faces.

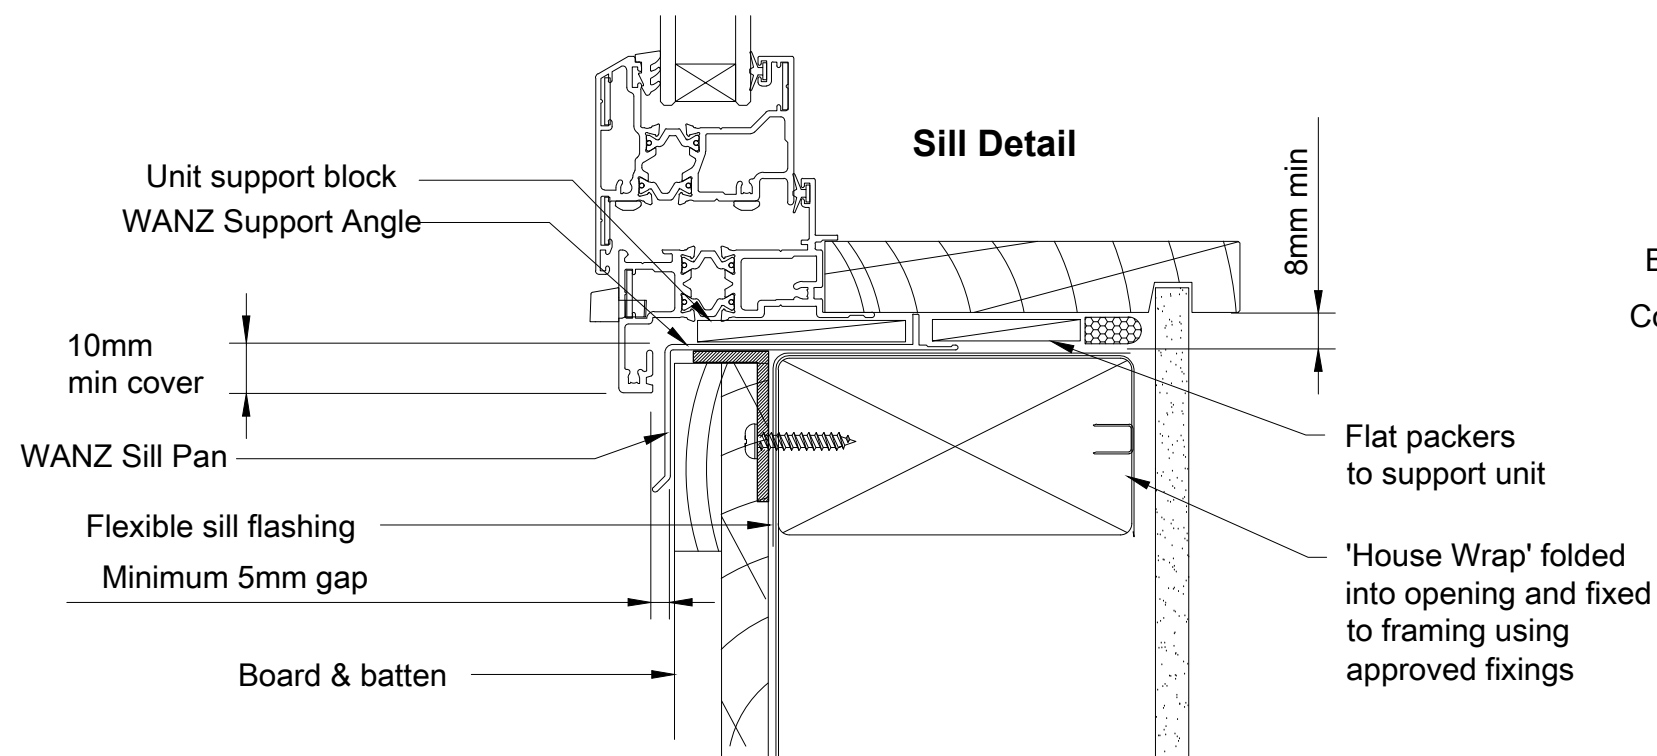

DATE:  
07/04/2015

SCALE:  
1:2 @ A3


ISSUE:  
No: 002

**WANZ WIS DIRECT FIX  
BOARD & BATTEN - AWNING WINDOW**

Page : dfBANDBTHRMaw


OMEGA Windows & Doors Ltd.  
36 Paraiti Road, Bell Block  
Private Bag 2007  
New Plymouth 4342  
TEL: 0800 500 141  
FAX: +64 6 755 9381  
www.omegawindows.co.nz



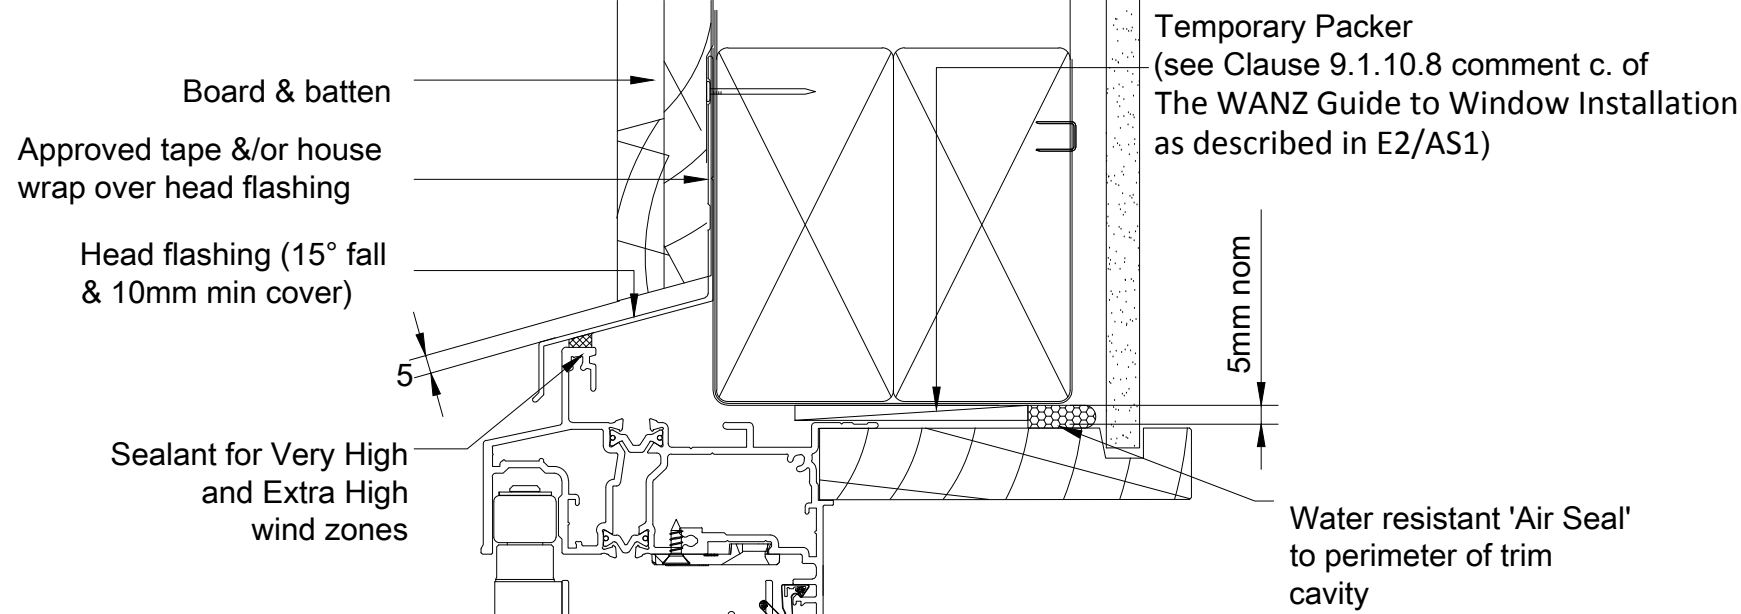


**Head Detail**

Note :  
 Jamb battens are fitted after all of the trim preparation has been completed, including flashing tape, sill tray flashing and end stops.  
 Jamb battens are to be full height.  
 If jamb battens do not span the width of the framing then position them to align with the inner and outer faces.

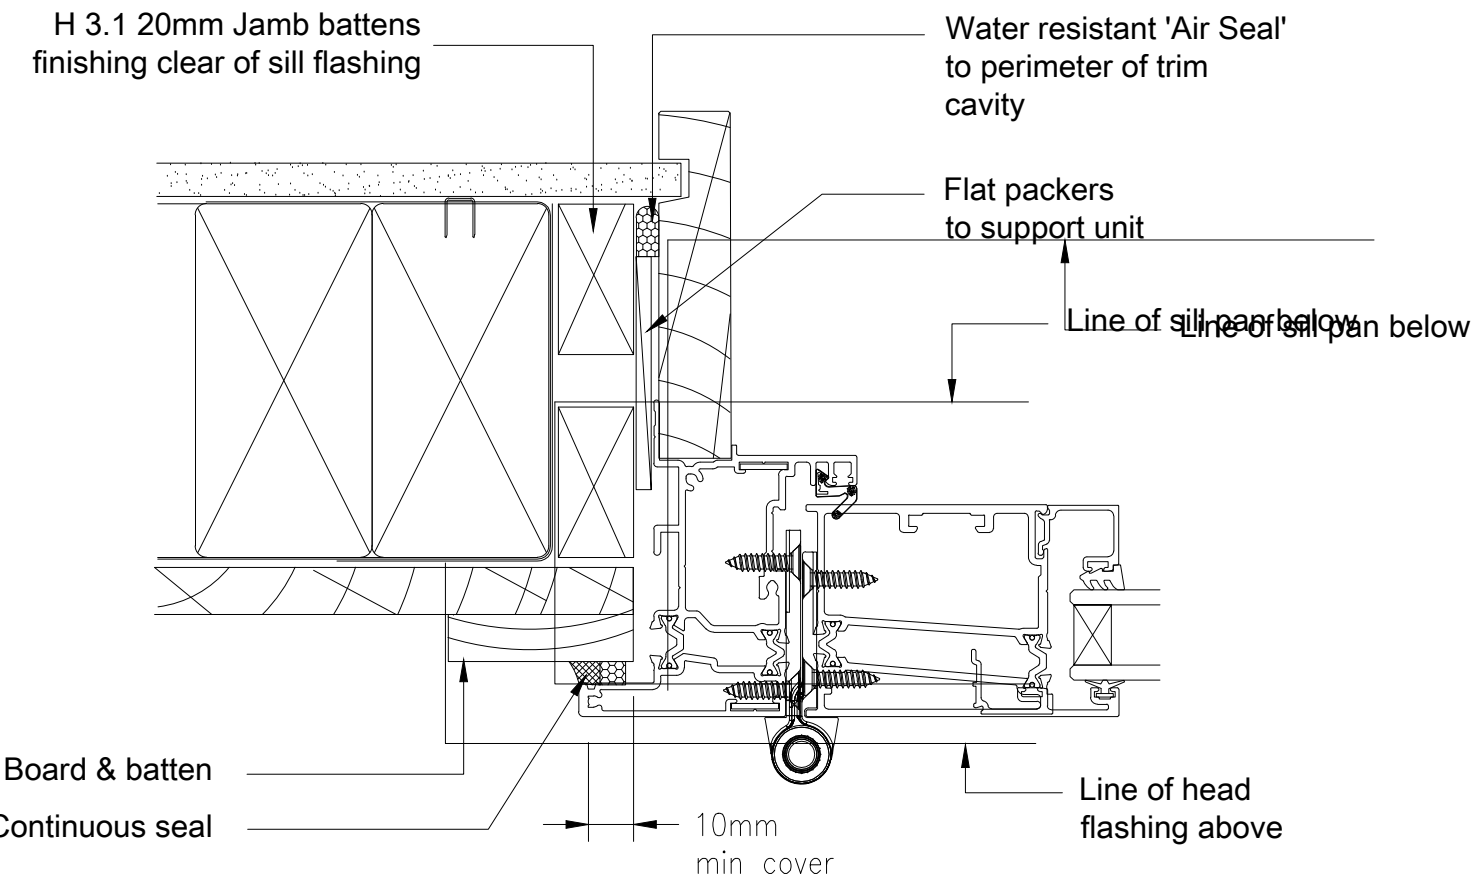

**Jamb Detail**

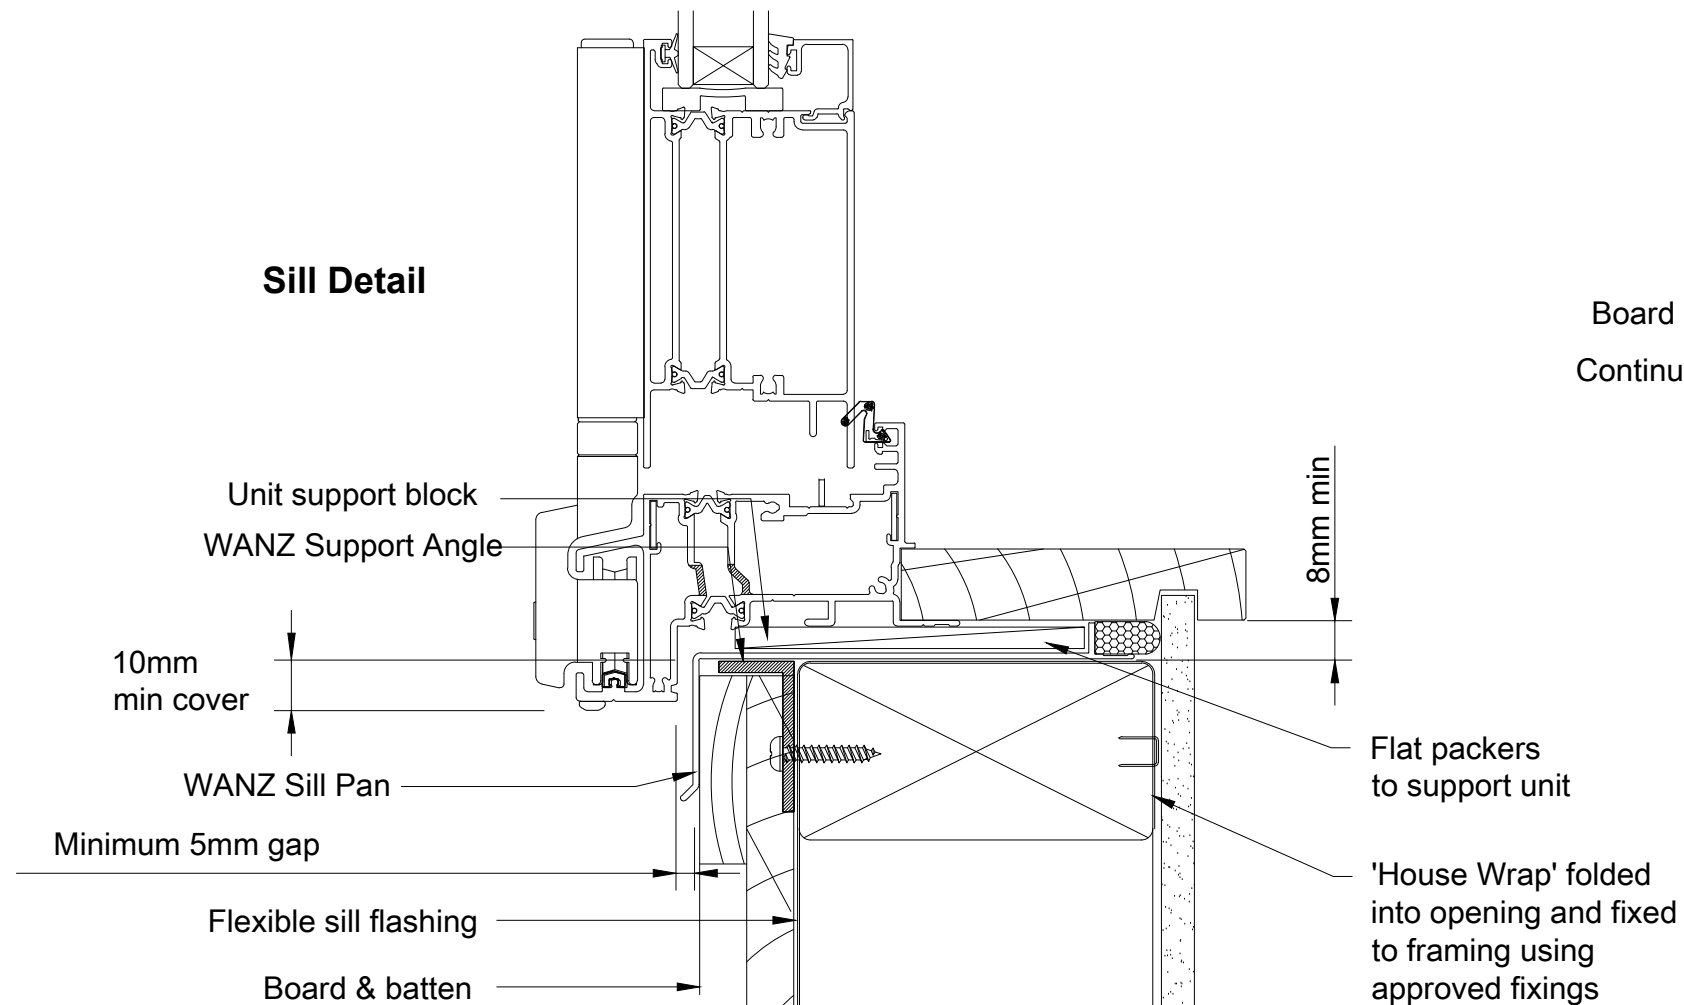

**Sill Detail**


DATE:  
07/04/2015  
 SCALE:  
1:2 @ A3  
 ISSUE:  
No: 002

**WANZ WIS DIRECT FIX BOARD & BATTEN - BI FOLD**

Page : dfBANDBTHRMbfw


OMEGA Windows & Doors Ltd.  
 36 Paraiti Road, Bell Block  
 Private Bag 2007  
 New Plymouth 4342  
 TEL: 0800 500 141  
 FAX: +64 6 755 9381  
 www.omegawindows.co.nz



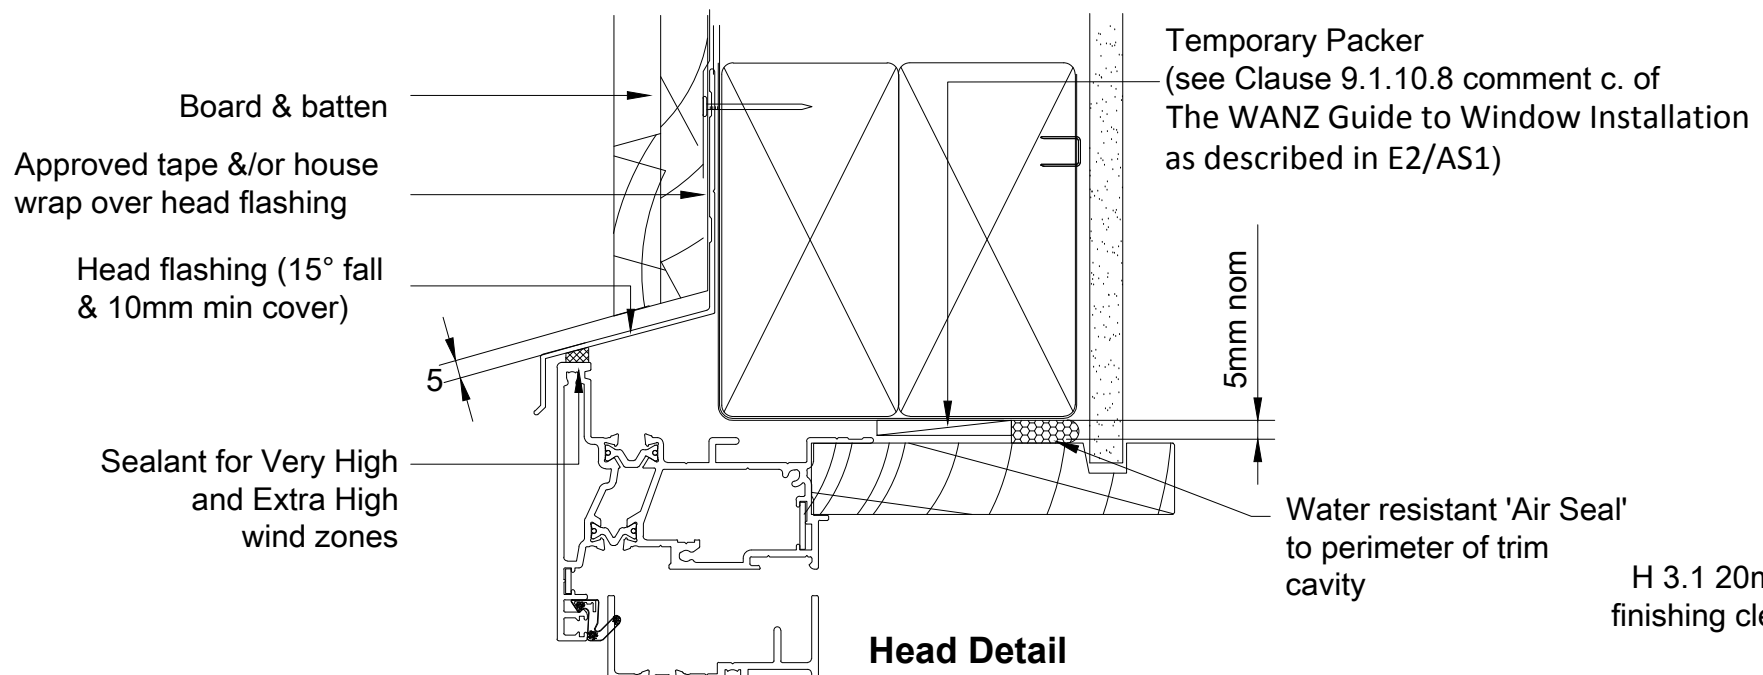


**Head Detail**

Note :  
 Jamb battens are fitted after all of the trim preparation has been completed, including flashing tape, sill tray flashing and end stops.  
 Jamb battens are to be full height.  
 If jamb battens do not span the width of the framing then position them to align with the inner and outer faces.

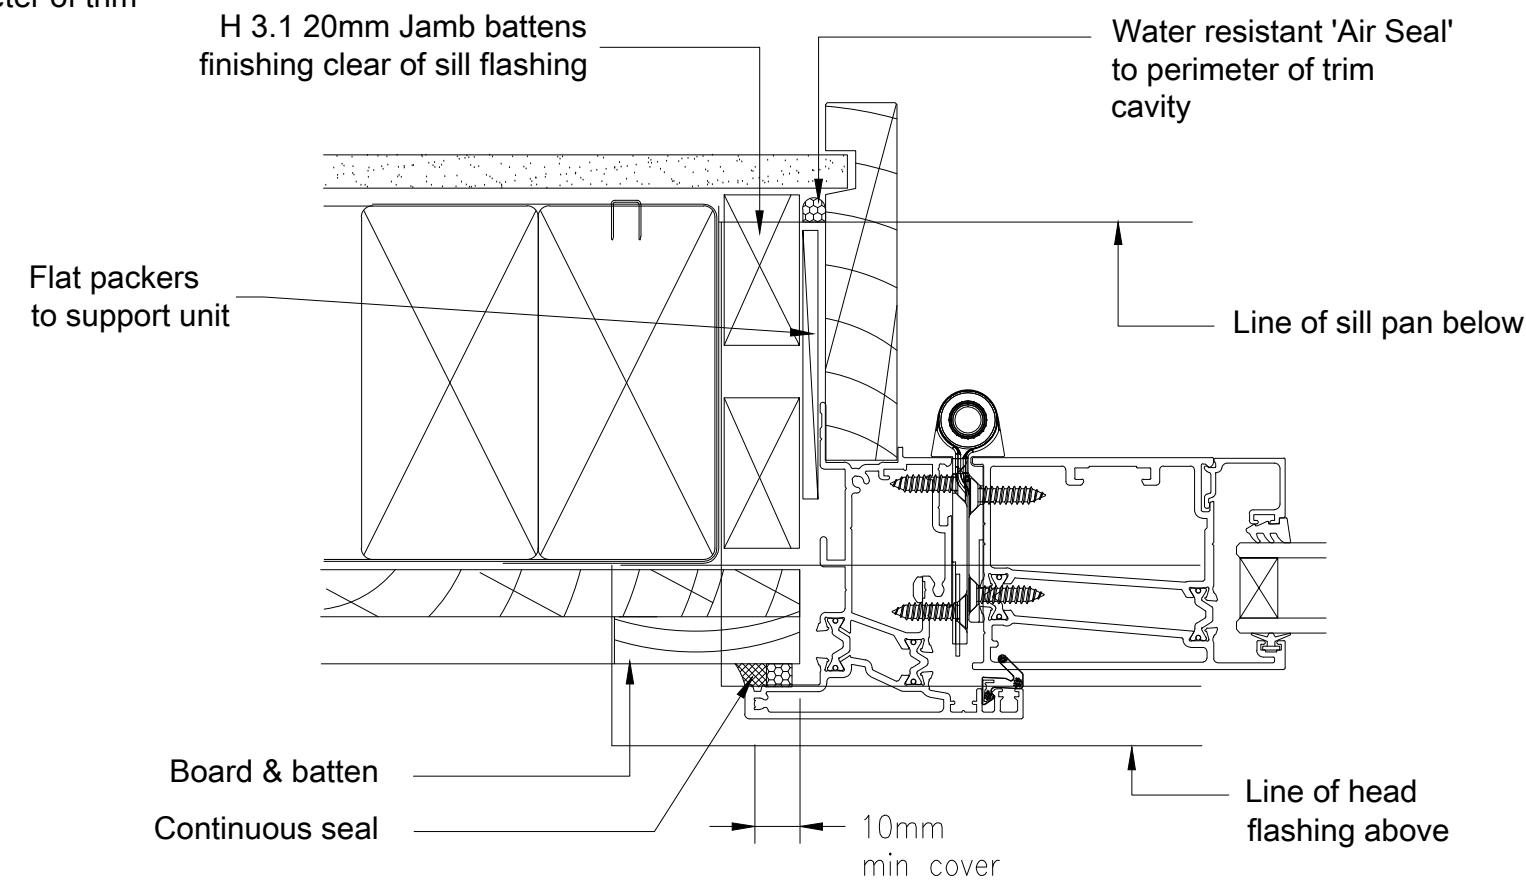

**Jamb Detail**

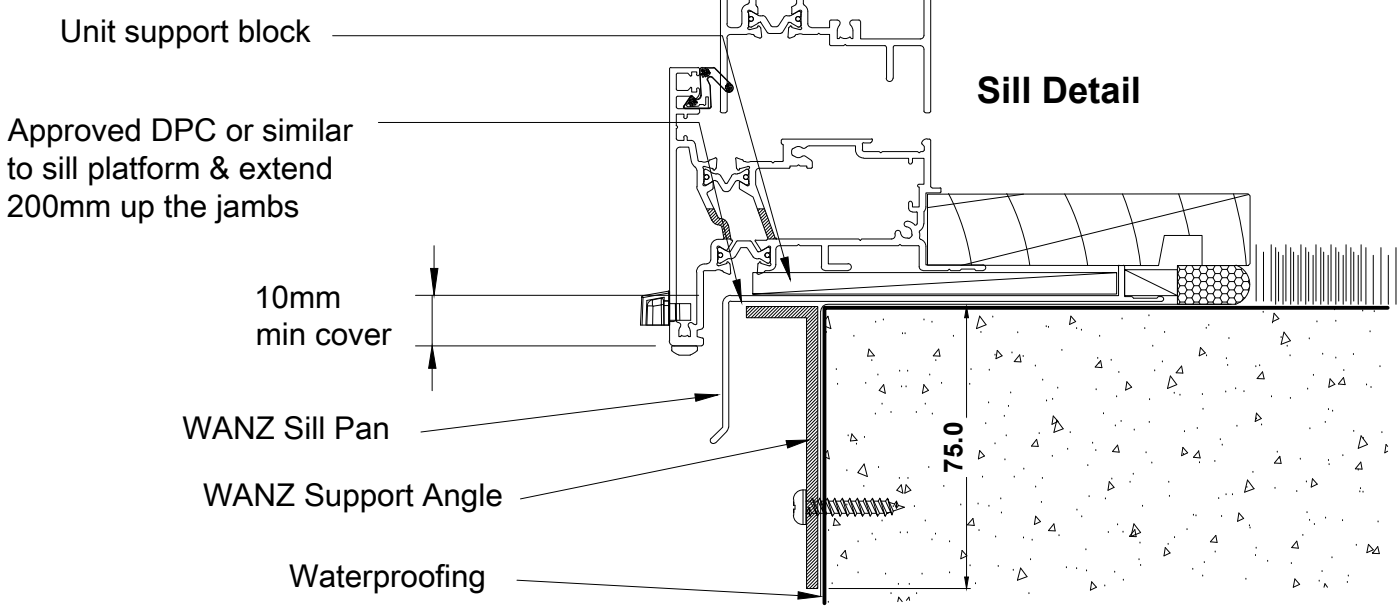

**Sill Detail**

DATE:  
07/04/2015

SCALE:  
1:2 @ A3

ISSUE:  
No: 003


**WANZ WIS DIRECT FIX BOARD & BATTEN - HINGED DOOR**

Page : dfBANDBTHRMhd

OMEGA Windows & Doors Ltd.  
 36 Paraiti Road, Bell Block  
 Private Bag 2007  
 New Plymouth 4342  
 TEL: 0800 500 141  
 FAX: +64 6 755 9381  
 www.omegawindows.co.nz




This document is intended as a guide only and is to be used in conjunction with The WANZ Guide to Window Installation as described in E2/AS1 Amendment 5 (see link below)  
<http://www.wanz.org.nz/download/WANZ%20Guide%20to%20E2%20AS1%20Amd%206%20V1.3%20Dec%202014.pdf>

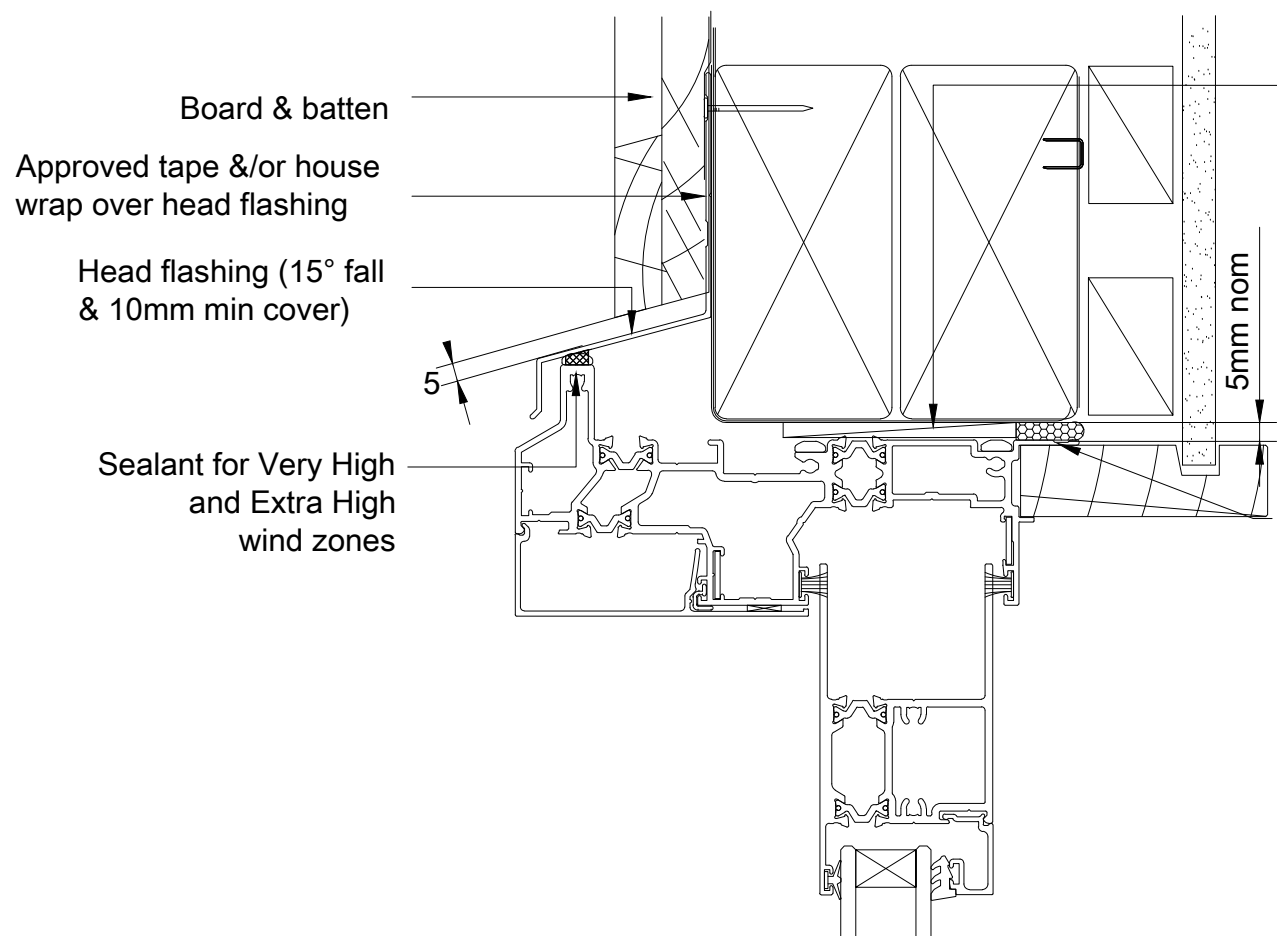


Temporary Packer  
(see Clause 9.1.10.8 comment c. of  
The WANZ Guide to Window Installation  
as described in E2/AS1)

Note :  
Jamb battens are fitted after all of the trim preparation has been completed, including flashing tape, sill tray flashing and end stops.  
Jamb battens are to be full height.  
If jamb battens do not span the width of the framing then position them to align with the inner and outer faces.

Water resistant 'Air Seal' to perimeter of trim cavity

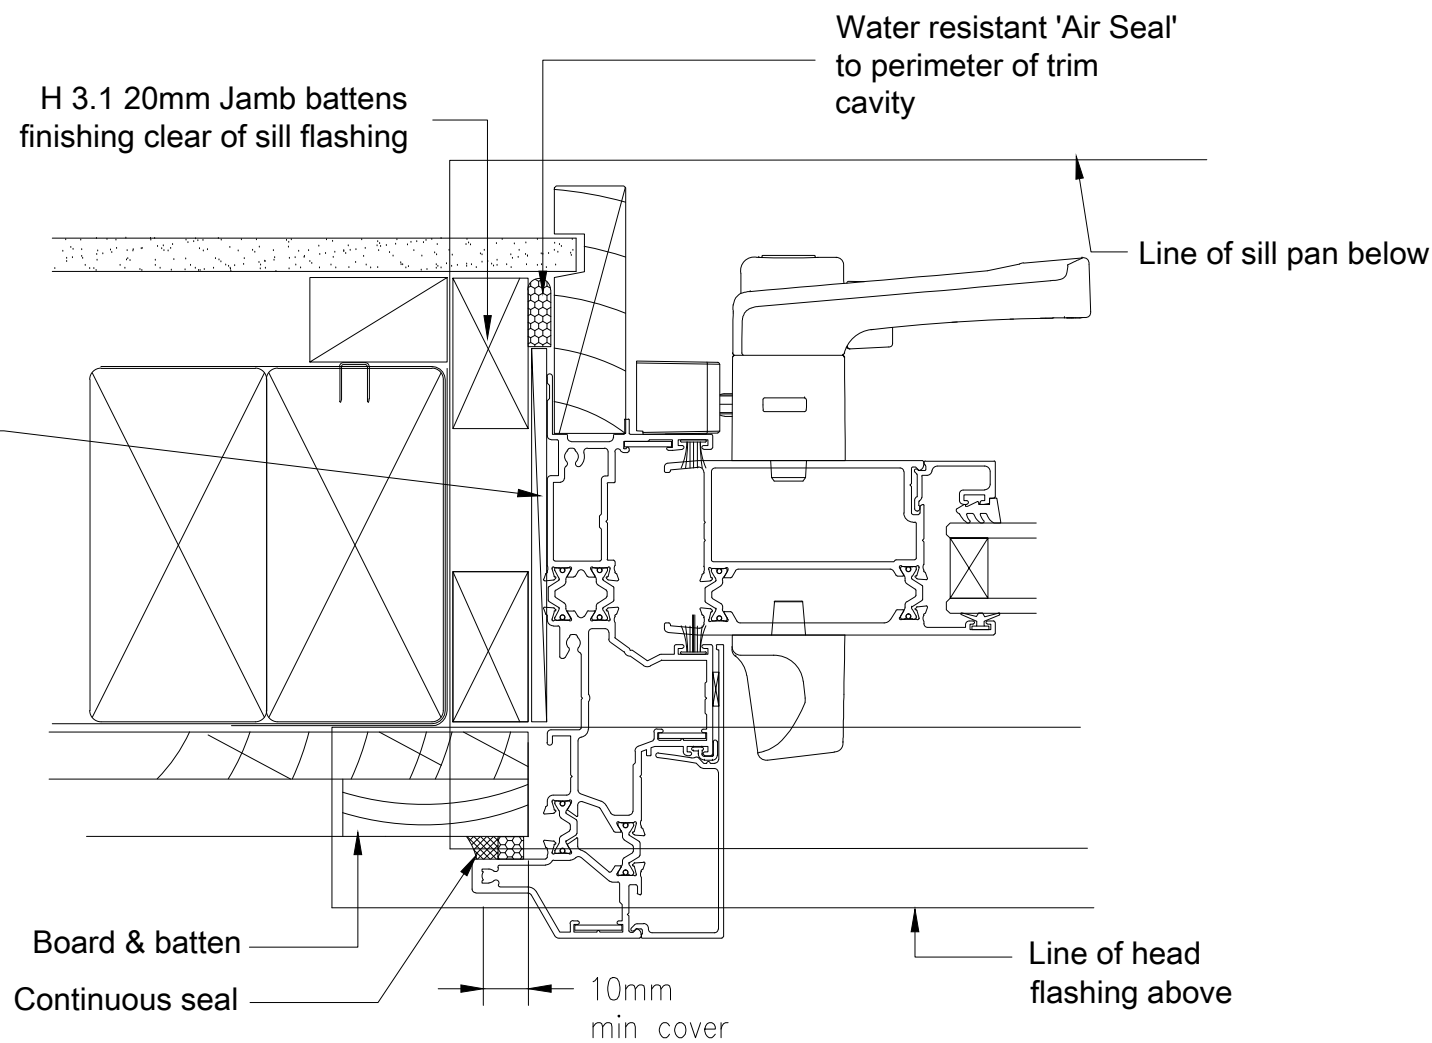

Jamb Detail

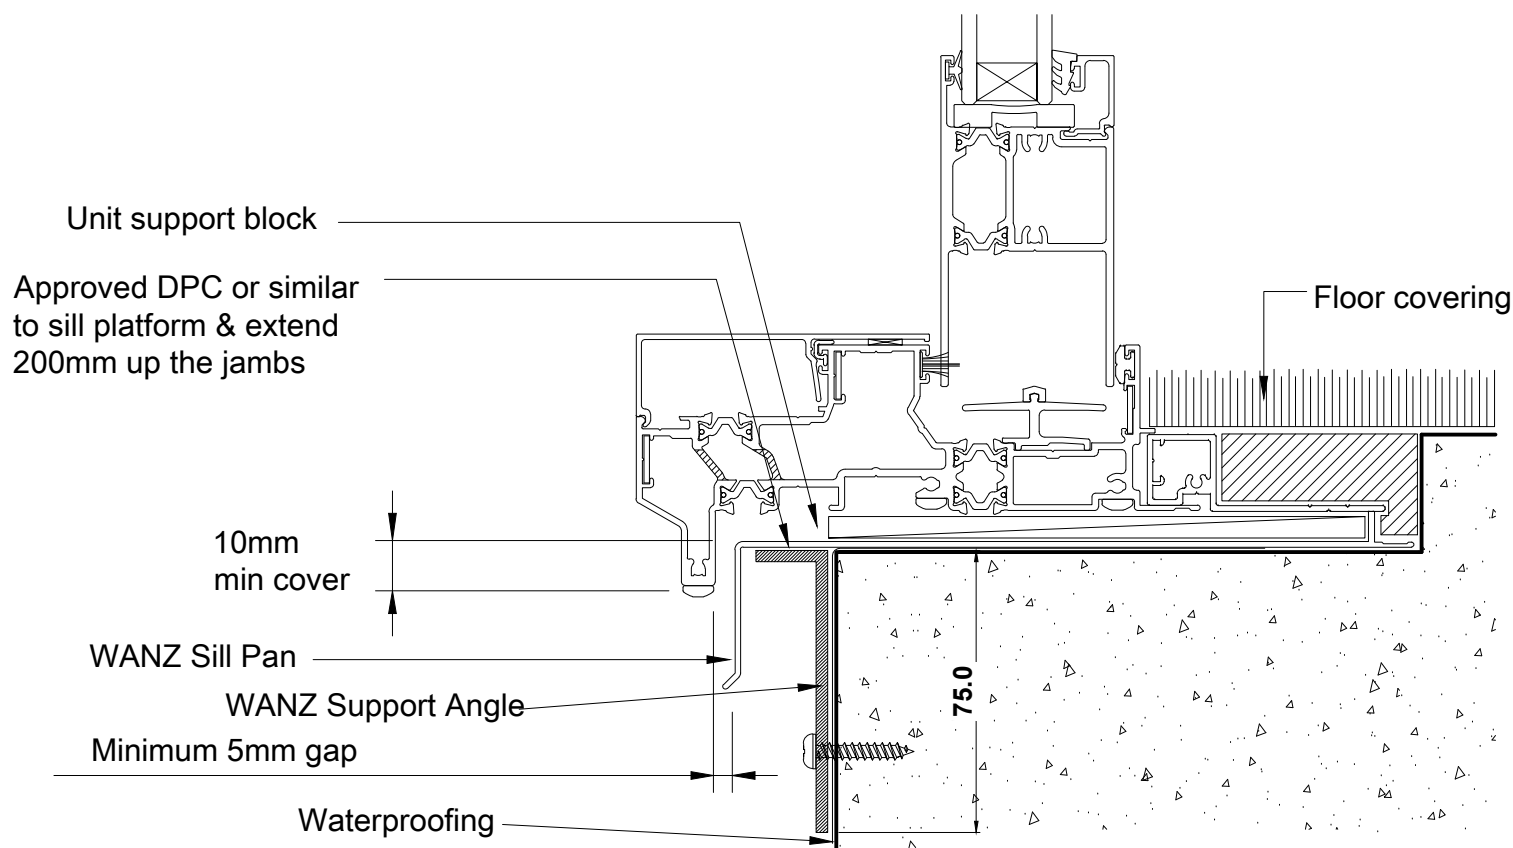

Rebated Sill Detail

DATE:  
07/04/2015

SCALE:  
1:2 @ A3


ISSUE:  
No: 003

WANZ WIS DIRECT FIX  
BOARD & BATTEN - SLIDING DOOR

Page : dfBANDBTHRMslid

OMEGA Windows & Doors Ltd.  
36 Paraiti Road, Bell Block  
Private Bag 2007  
New Plymouth 4342  
TEL: 0800 500 141  
FAX: +64 6 755 9381  
www.omegawindows.co.nz




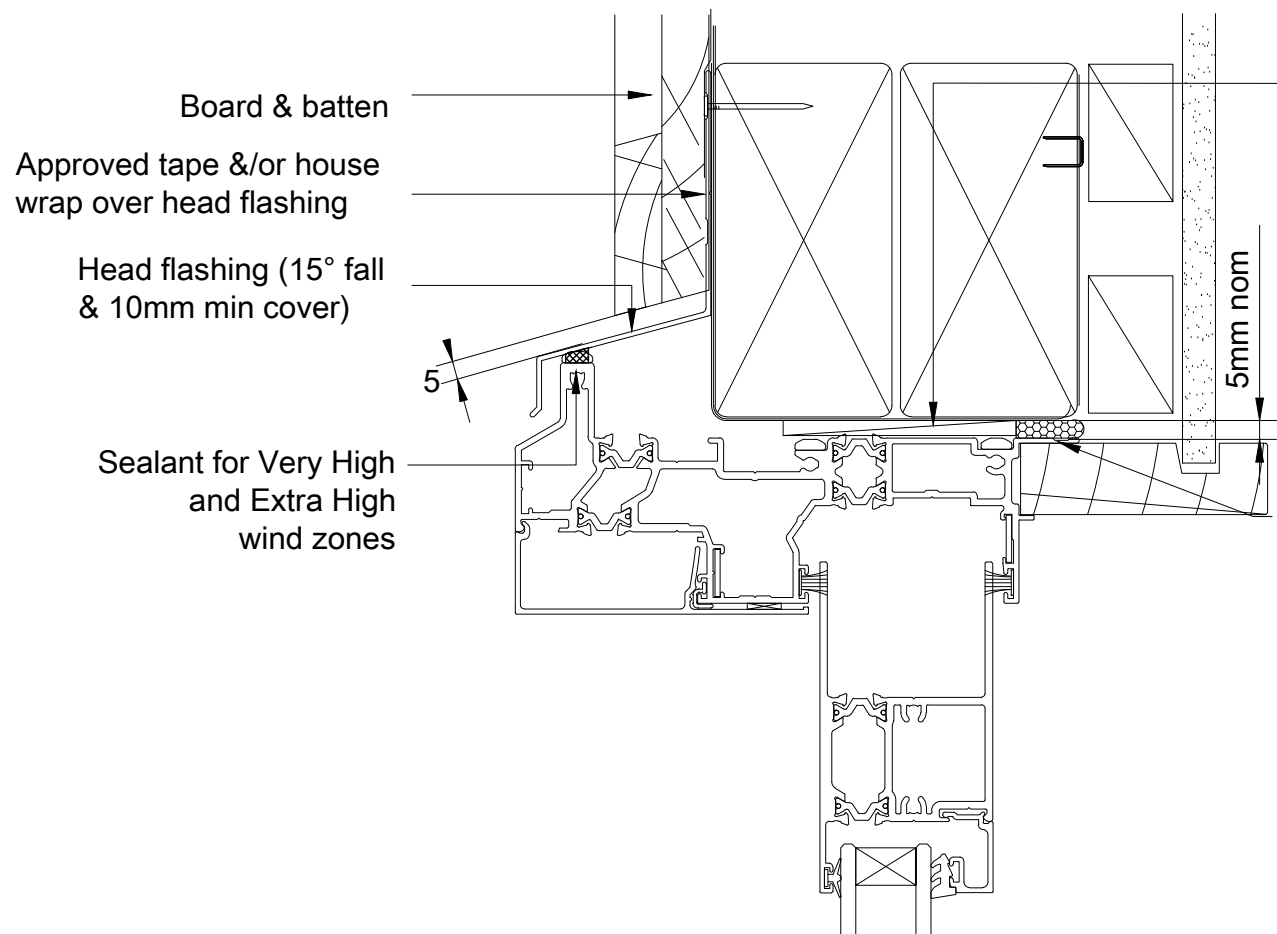


Temporary Packer  
(see Clause 9.1.10.8 comment c. of  
The WANZ Guide to Window Installation  
as described in E2/AS1)

Note :  
Jamb battens are fitted after all of the  
trim preparation has been completed,  
including flashing tape, sill tray flashing  
and end stops.  
Jamb battens are to be full height.  
If jamb battens do not span  
the width of the framing then position  
them to align with the inner and outer faces.

Water resistant 'Air Seal'  
to perimeter of trim  
cavity

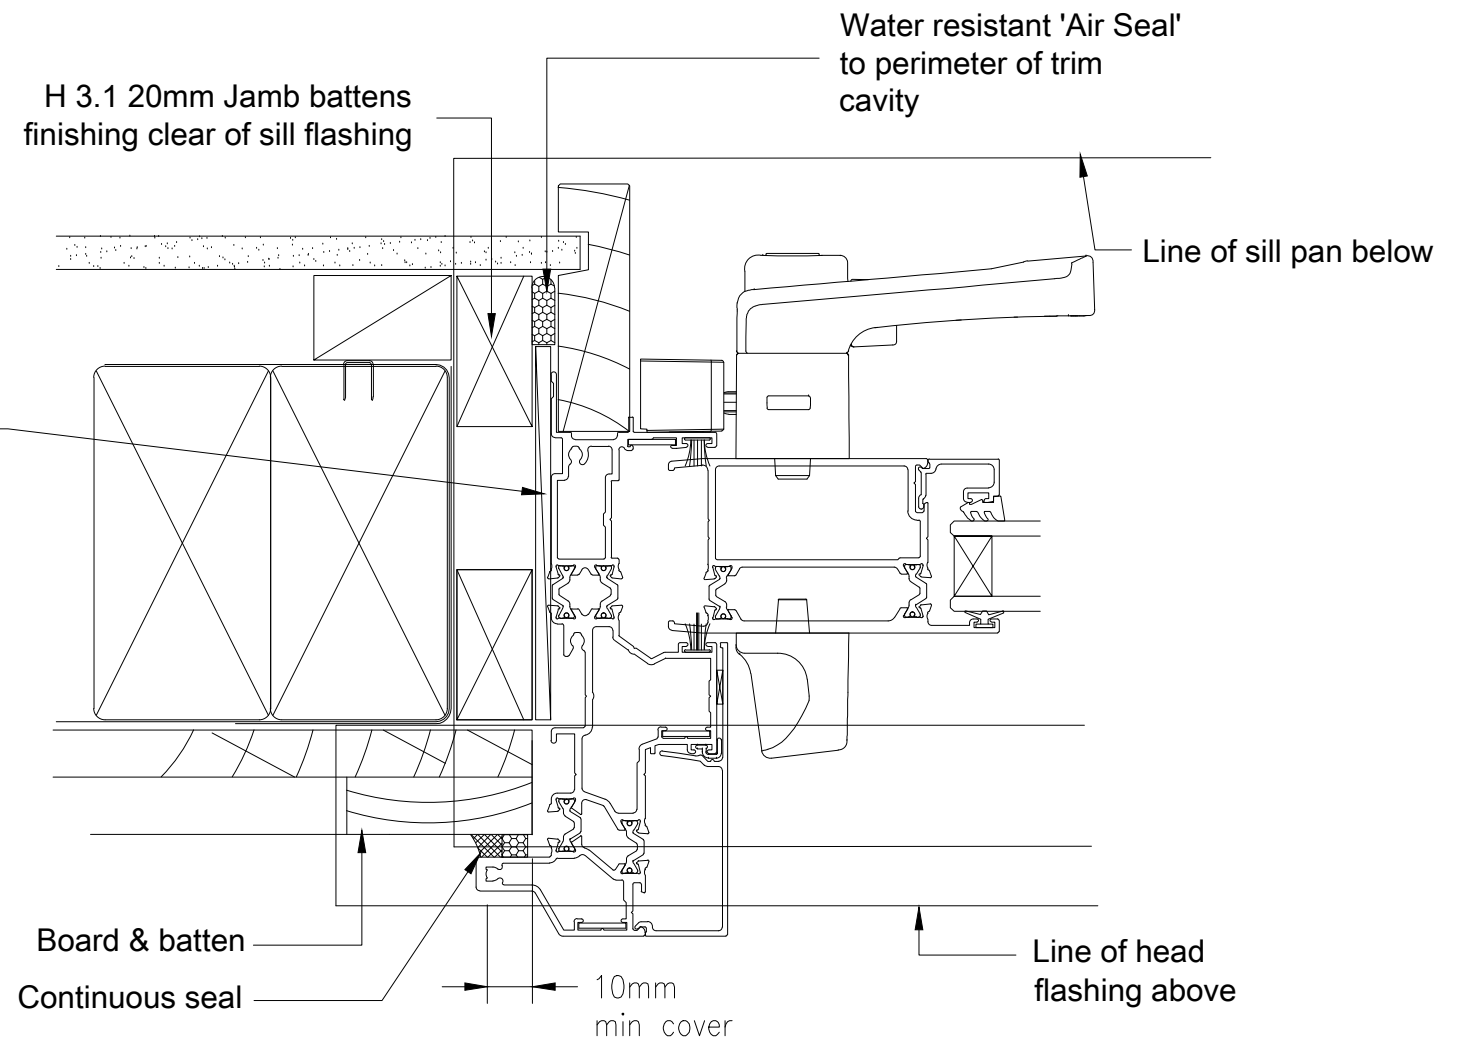

**Jamb Detail**

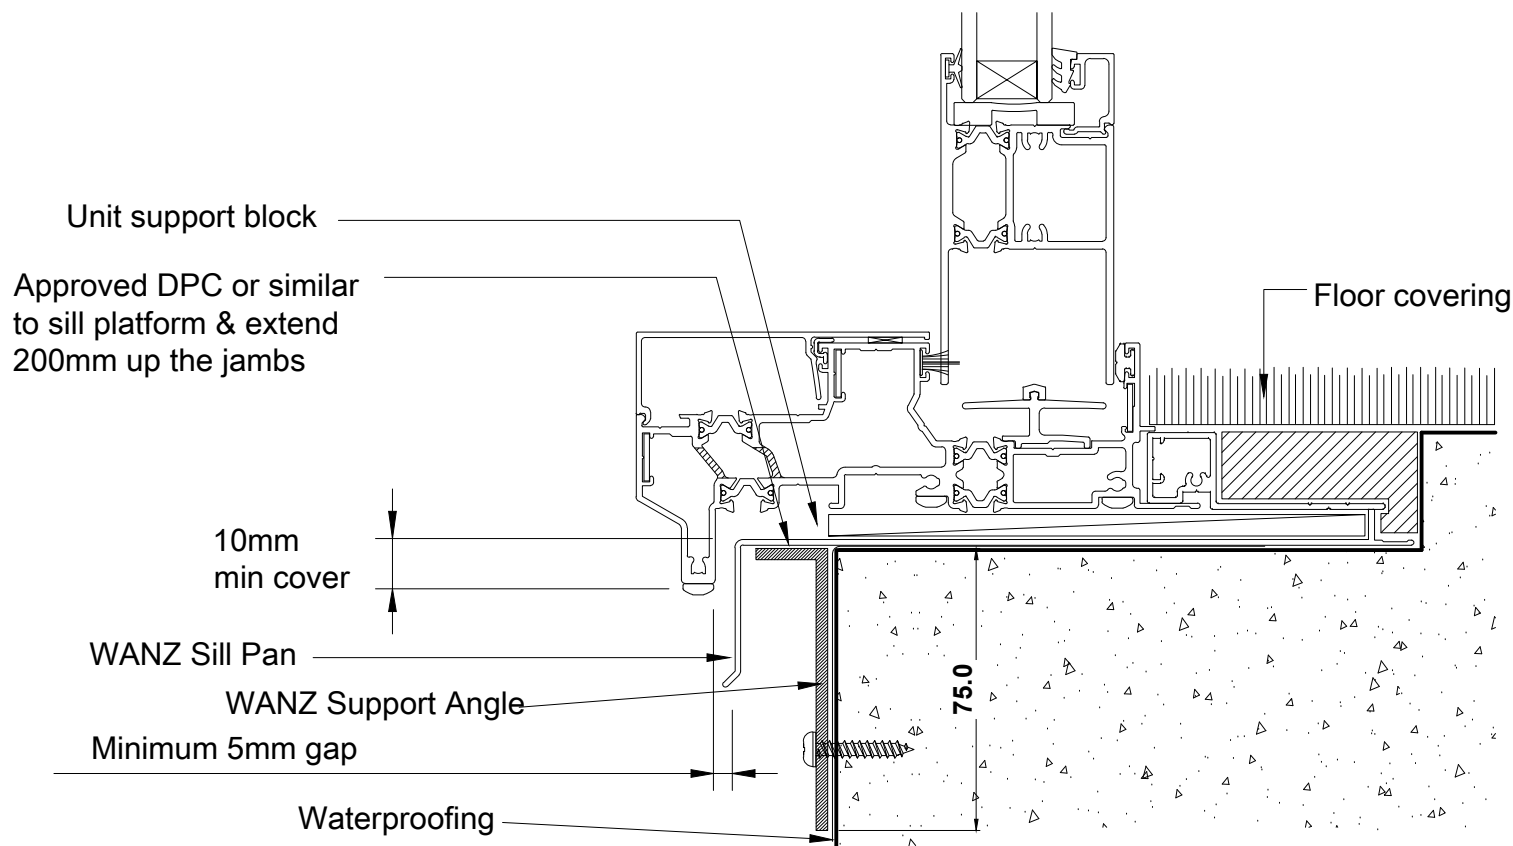

**Rebated Sill Detail**


DATE:  
07/04/2015  
SCALE:  
1:2 @ A3  
ISSUE:  
No: 003

**WANZ WIS DIRECT FIX  
BOARD & BATTEN - STACKER DOOR**

Page : dfBANDBTHRMstk


OMEGA Windows & Doors Ltd.  
36 Paraita Road, Bell Block  
Private Bag 2007  
New Plymouth 4342  
TEL: 0800 500 141  
FAX: +64 6 755 9381  
www.omegawindows.co.nz



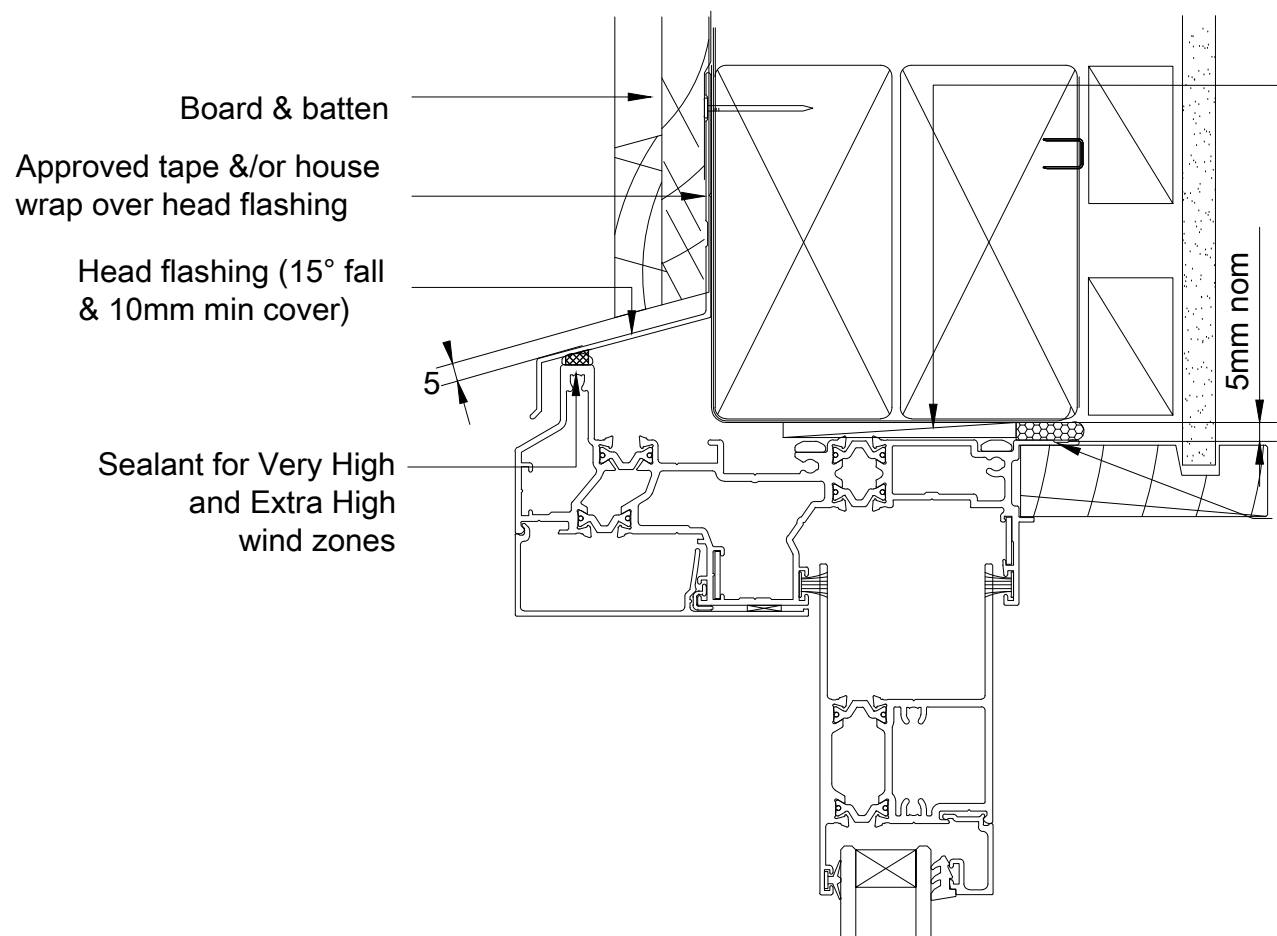


Water resistant 'Air Seal' to perimeter of trim cavity

Note :  
 Jamb battens are fitted after all of the trim preparation has been completed, including flashing tape, sill tray flashing and end stops.  
 Jamb battens are to be full height.  
 If jamb battens do not span the width of the framing then position them to align with the inner and outer faces.

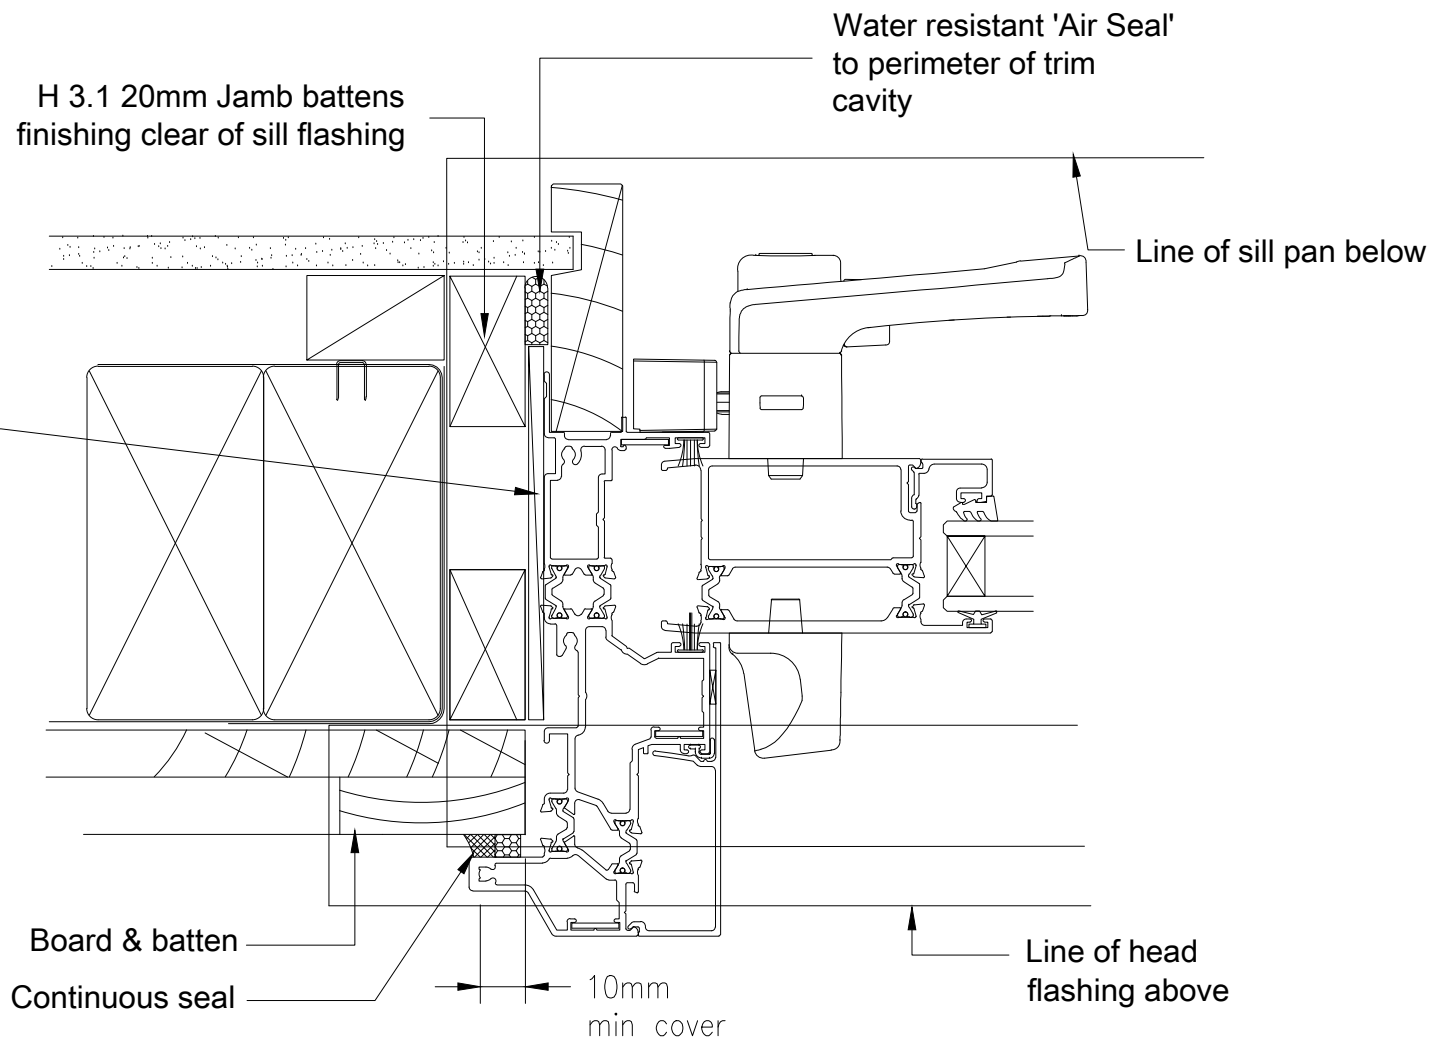

Jamb Detail

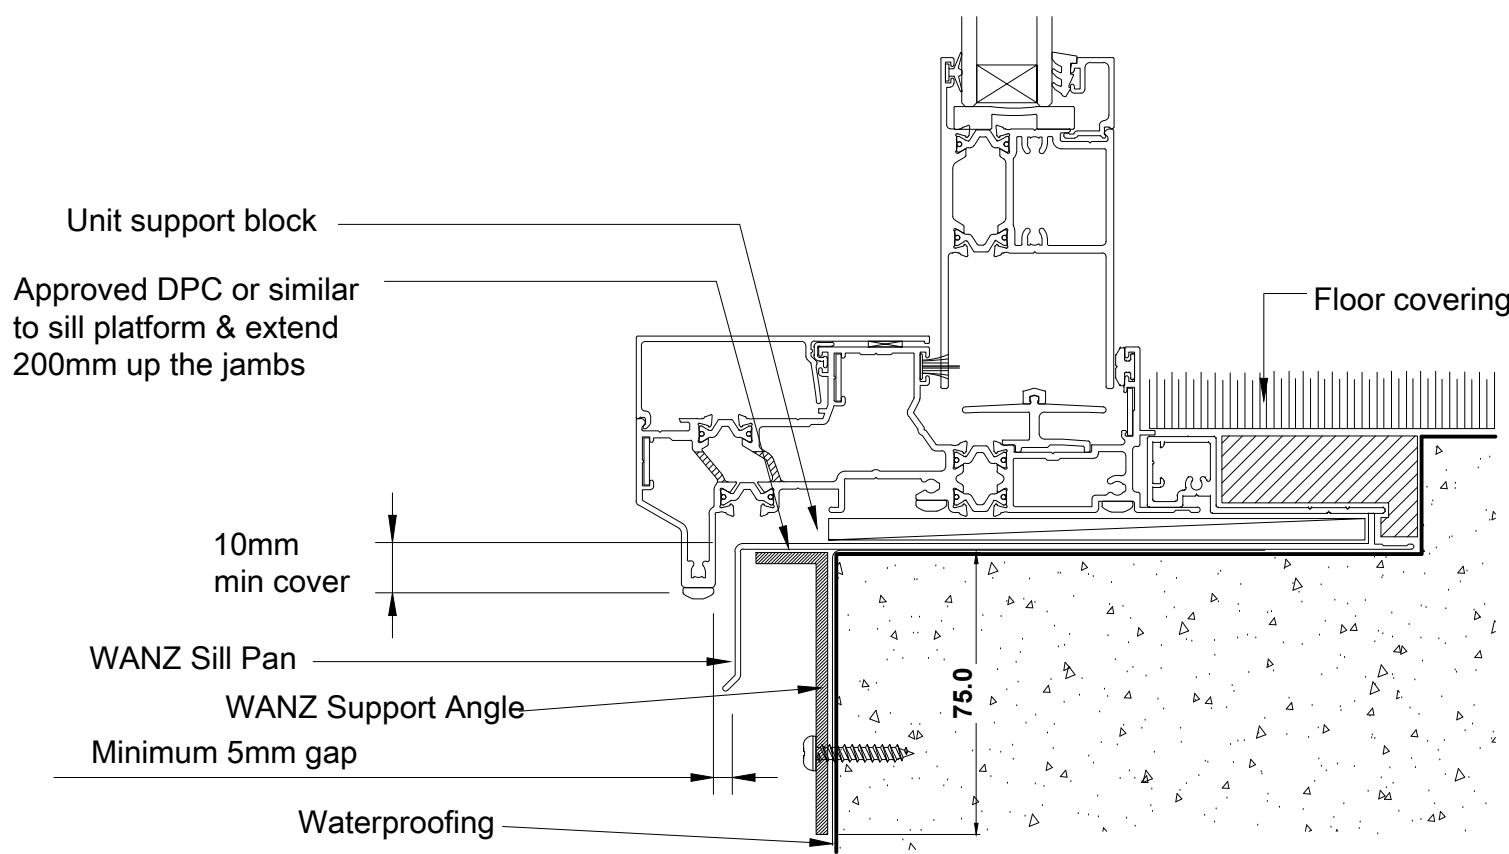

Rebated Sill Detail

DATE:  
07/04/2015

SCALE:  
1:2 @ A3

ISSUE:  
No: 002

WANZ WIS DIRECT FIX  
 BOARD & BATTEN - SLIDING WINDOW

dfBANDBTHRMsw

OMEGA Windows & Doors Ltd.  
 36 Paraita Road, Bell Block  
 Private Bag 2007  
 New Plymouth 4342  
 TEL: 0800 500 141  
 FAX: +64 6 755 9381  
 www.omegawindows.co.nz

